


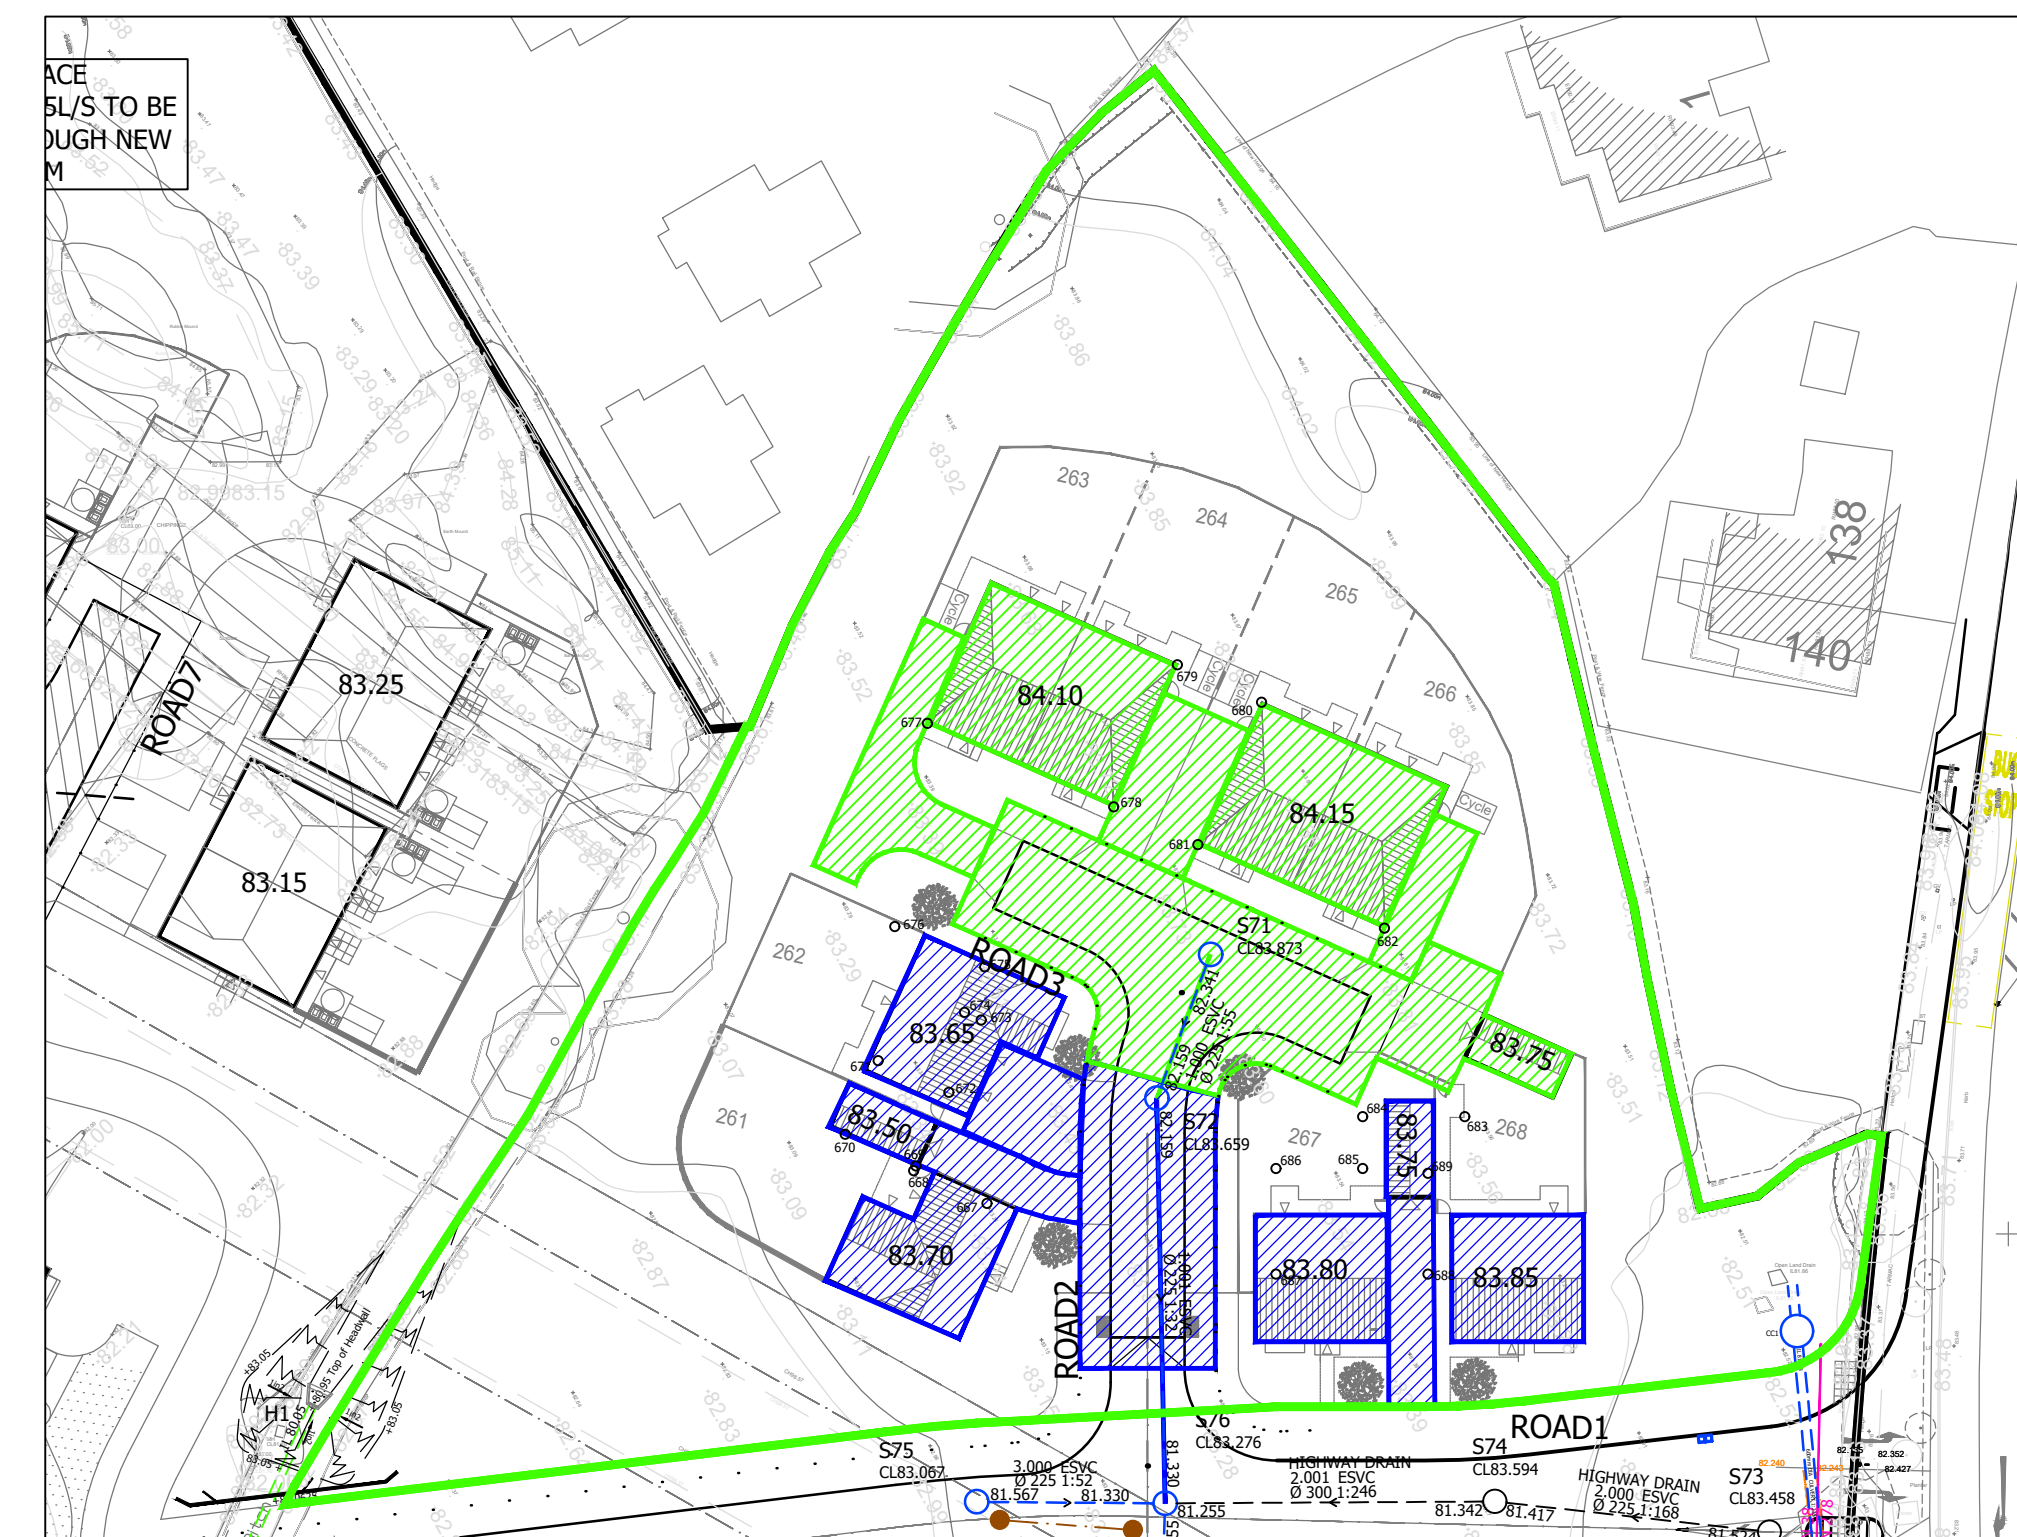

INSET A
PHASE 3



PHASE 3
IMPERMEABLE AREA's

NETWORK 1

- 9.000 = 0.095 hA
- 10.000 = 0.034 hA
- 10.001 = 0.071 hA
- 9.001 = 0.019 hA
- 9.002 = 0.106 hA
- 9.003 = 0.102 hA
- 9.004 = 0.082 hA
- 9.005 = 0.069 hA
- 11.000 = 0.062 hA
- 11.001 = 0.057 hA
- 11.002 = 0.091 hA
- 11.003 = 0.051 hA
- 12.000 = 0.016 hA
- 11.004 = 0.024 hA
- 11.005 = 0.073 hA
- 13.000 = 0.084 hA
- 13.001 = 0.010 hA
- 13.002 = 0.013 hA
- 13.003 = 0 hA
- 13.004 = 0.067 hA
- 11.006 = 0 hA
- 11.009 = 0.022 hA
- 11.010 = 0.076 hA
- 11.011 = 0 hA
- 9.006 = 0.197 hA

NETWORK 2

- 1.000 = 0.069 hA
- 1.001 = 0.040 hA

The details provided on this drawing are subject to comment by all the relevant approving authorities. Until such time as all comments have been received and incorporated onto the drawings, all the information provided and associated costing's, are used at Tilia Homes Ltd risk and no liability will be accepted by Lees Roxburgh Ltd.

Prior to any construction, the contractor must confirm the precise location, invert level and pipe diameter of the receiving drainage system, and the existing combined network. Lees Roxburgh must be advised immediately of any variation to that which the design has been based.

C	Revised to suit new site layout (rev G)	AN	15.12.23
B	Revised to suit new site layout (rev F)	AN	29.09.23
A	Revised to suit new site layout (rev D)	AN	31.08.23
Rev	Revision	By	Date



Preston Road
Longridge

Phase 3
SW Impermeable Areas

Lees Roxburgh
Consulting Engineers

The Genesis Centre
Science Park South
Birchwood
Warrington
WA3 7BH

01925 812898
office@leesroxburgh.co.uk
www.leesroxburgh.co.uk



Job No.	Drawing No.	Revision.
6196	300-00	C
Scale 1:500 @ A1		Date August 2023
Drawn By	Designed By	Checked By
AN	DM	JL