


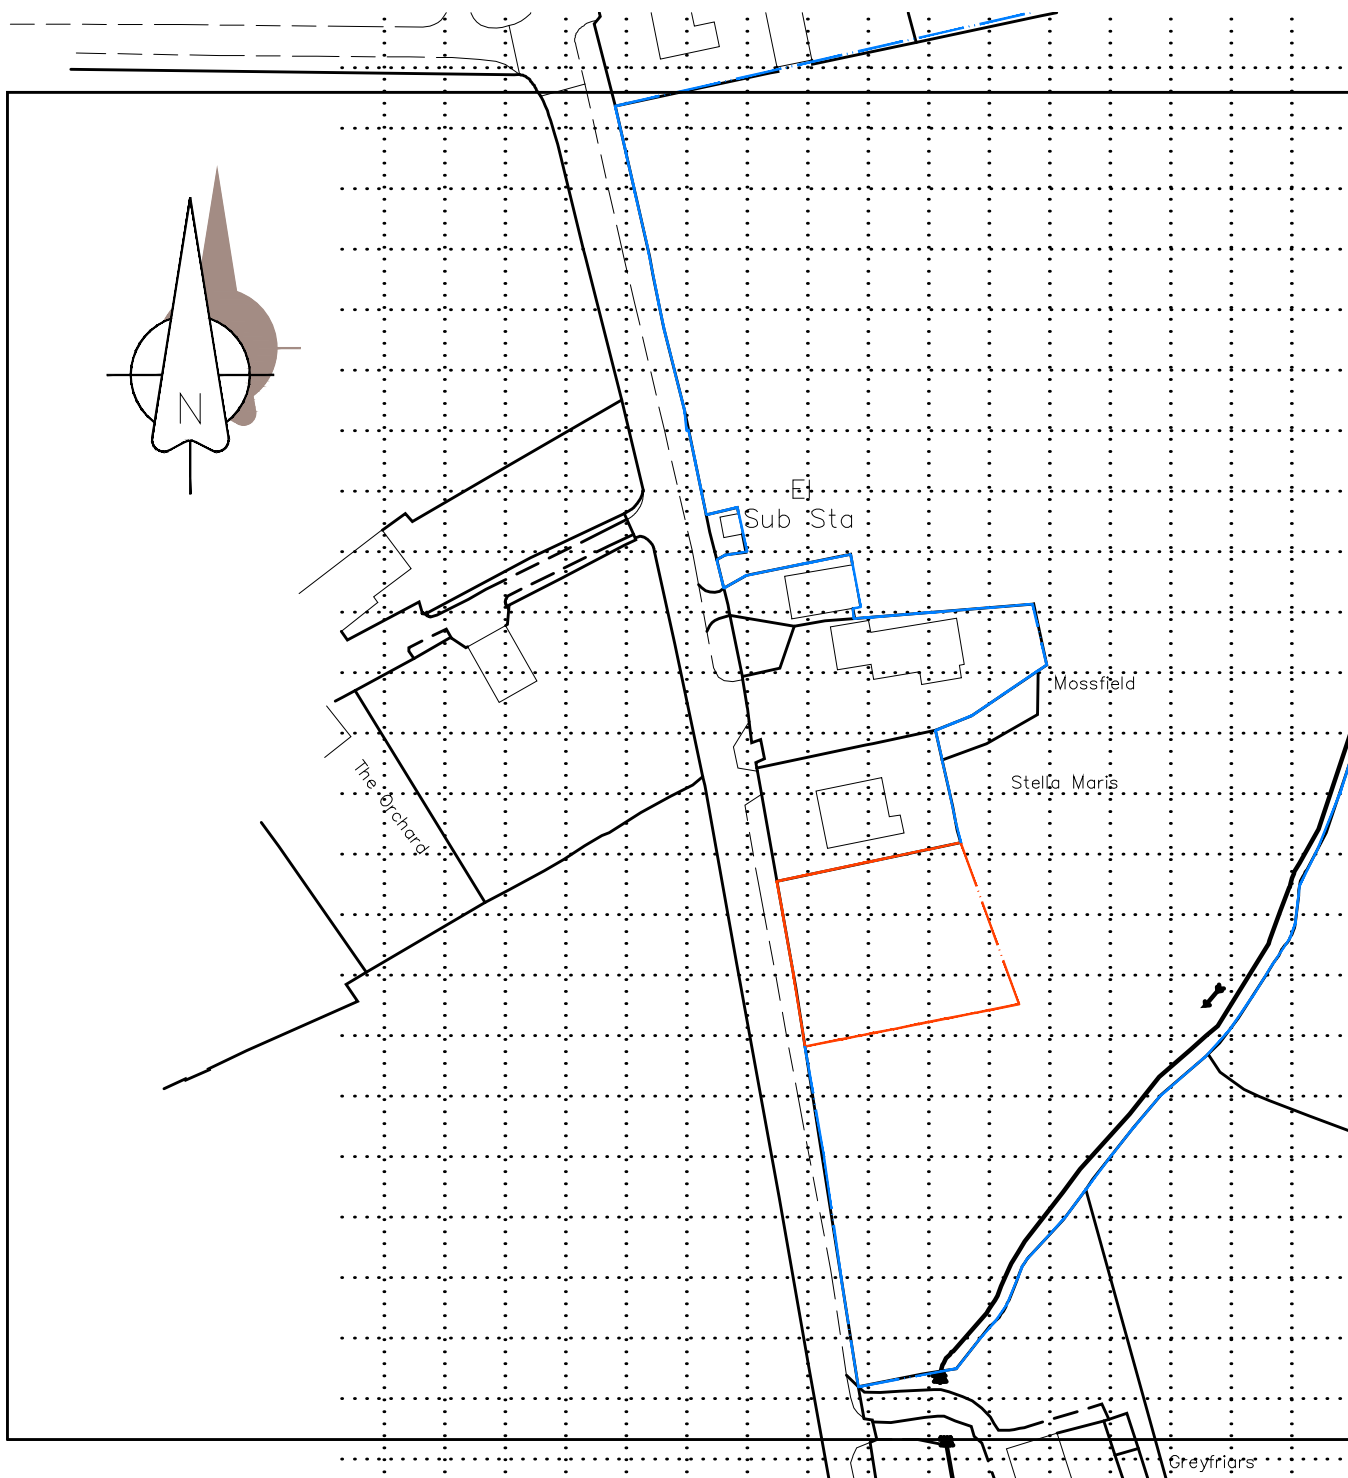

NOTES

THIS DRAWING IS TO BE READ IN CONJUNCTION WITH ALL OTHER DRAWINGS FOR THIS PROJECT. ALL LEVELS AND DIMENSIONS ARE TO BE CHECKED ON SITE BY THE CONTRACTOR, PRIOR TO PLACING ORDERS OR COMMENCING ANY OF THE RELEVANT WORKS. ALL DIMENSIONS ARE IN MILLIMETRES UNLESS STATED OTHERWISE. ANY DISCREPANCIES BETWEEN THE INFORMATION SHOWN ON THE PLAN AND THAT FOUND ON SITE ARE TO BE REPORTED TO THE DESIGNER IMMEDIATELY.

- C 31.01.24 job title amended for planner
- B 13.01.21 red edge amended to all land
- A 16.11.20 red edge amended for planner

Rev.	Date	Description
------	------	-------------

A.L.H. Design Services

Barley Cottage, Brewery Street, Longridge, Lancs
PR3 3NB, Tel & Fax : (01772) 785719

Client

Mr & Mrs S Rich,
Stella Maris,
Alston Lane,
Nr Preston Lancs,
PR3 3BN

Job/Scheme Title

FORMATION OF HARDSTANDING
TO AGRICULTURAL UNIT

Drawing Title

LOCATION PLAN

Job/Scheme Number	Drawing Number
-------------------	----------------

0593/93

Drawing No 000 C

Scale	Date	Drawn	Checked
1/1250	Nov 20	a.t.l-h.	