
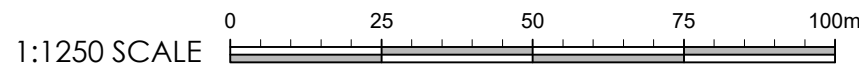


This drawing is to be read in conjunction with all relevant Architect, consultants' and specialists' drawings and specifications. The Architect is to be notified of any discrepancies before proceeding. Do not scale from this drawing. All dimensions and levels are to be checked on site. This drawing is subject to copyright. All work carried out before Planning and Building Permission has been granted is at the contractor/clients risk.

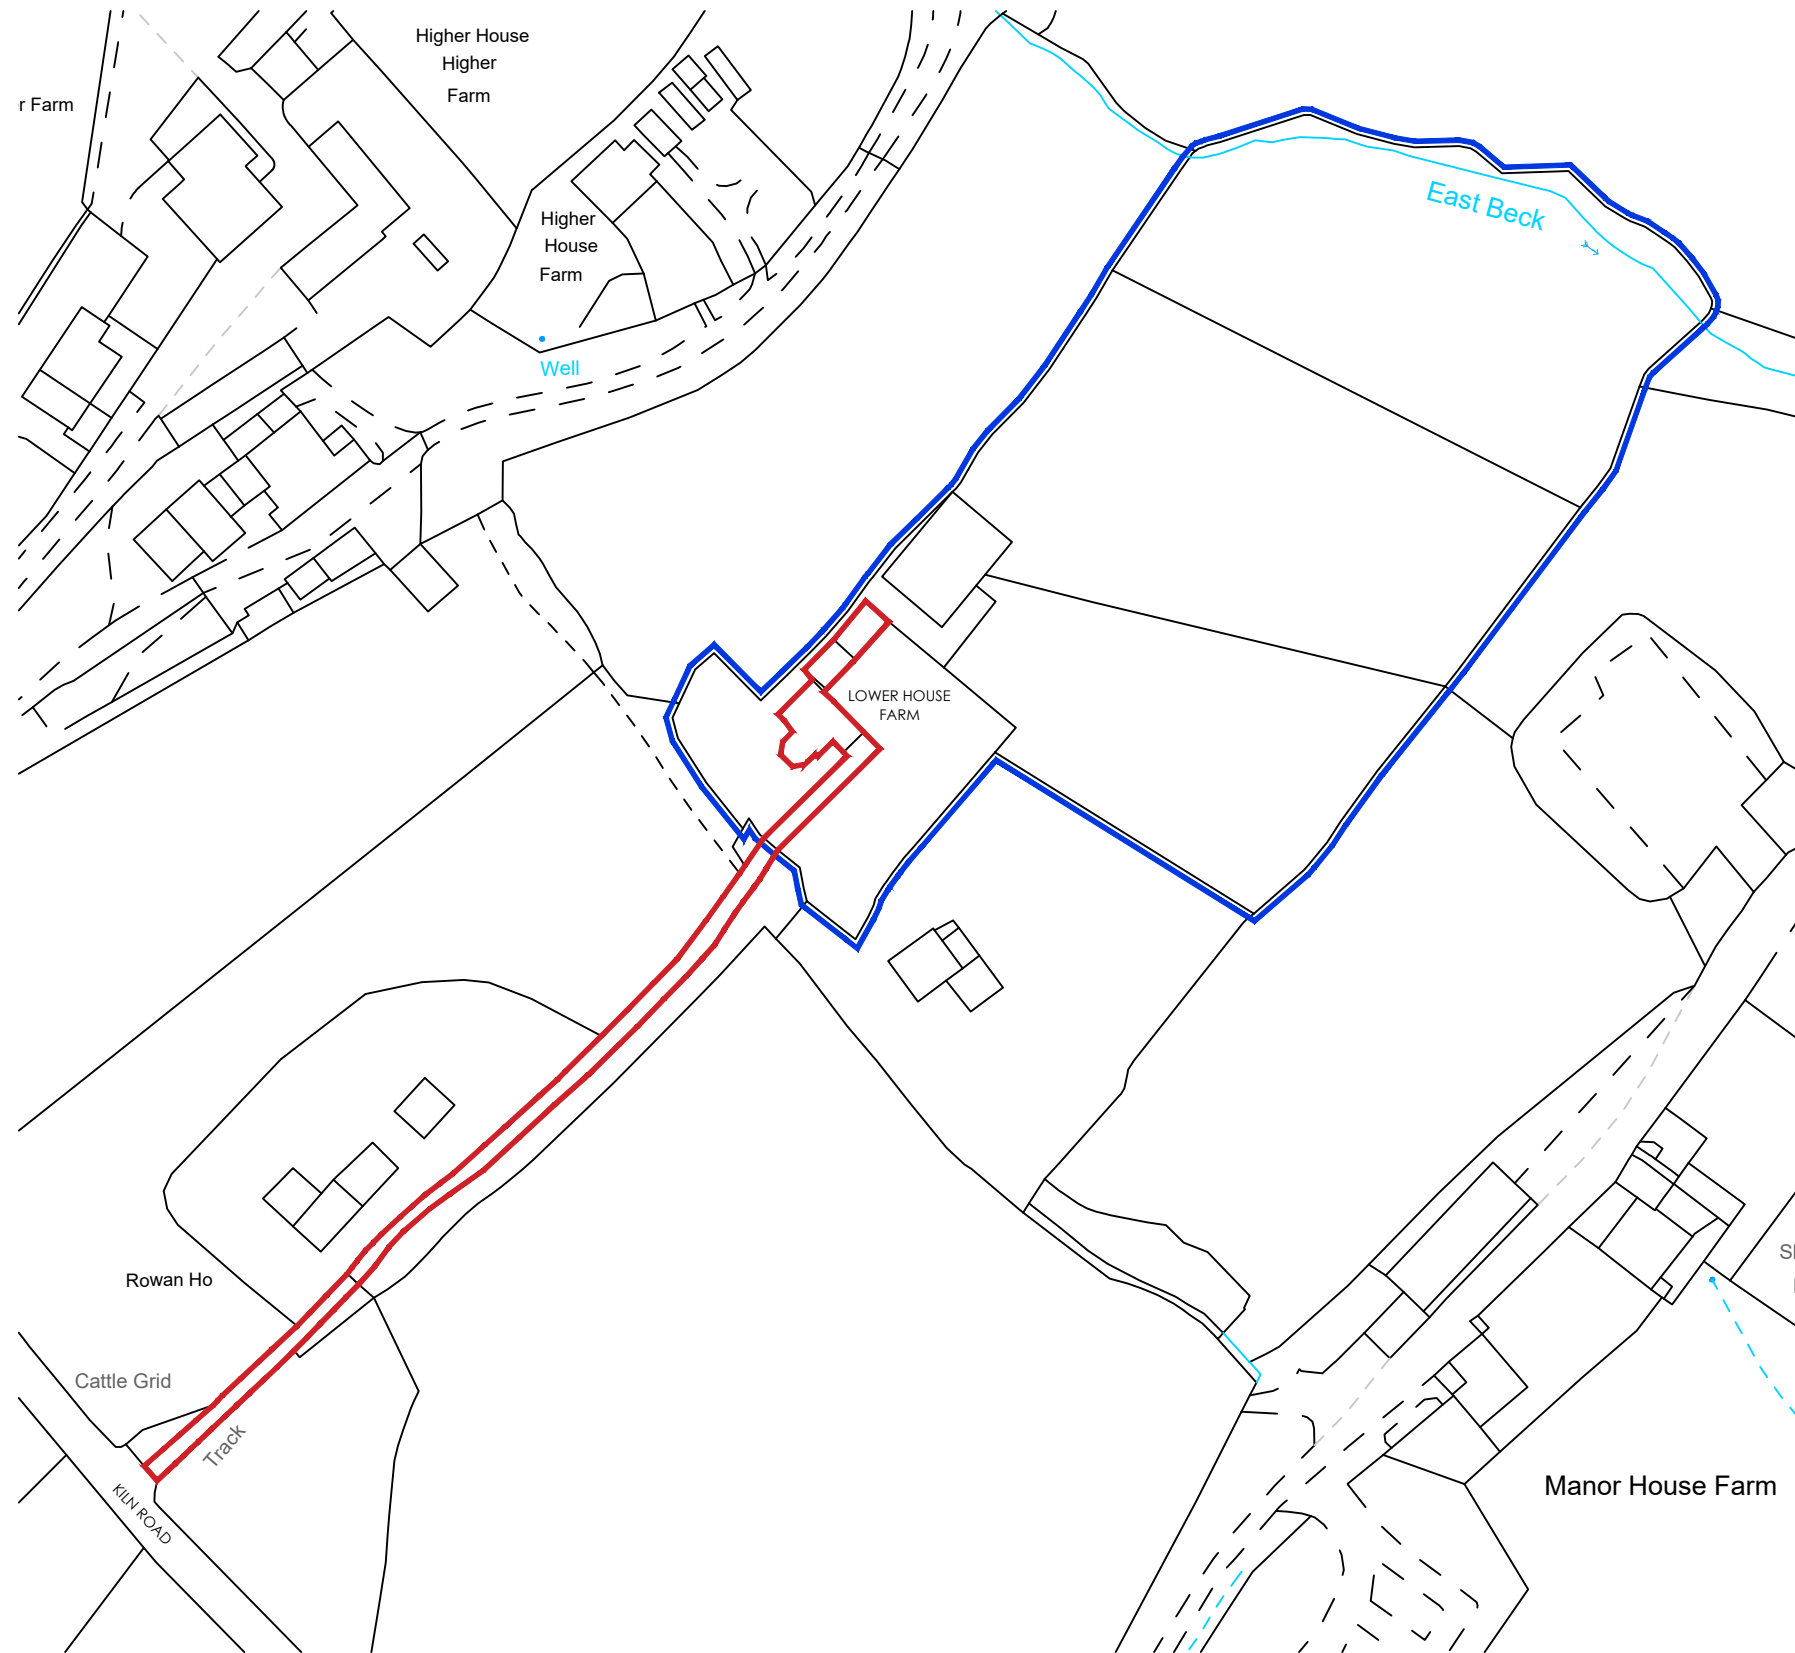

REVISIONS:

Rev A - BLUE/ RED BOUNDARY AMENDED. - 15.02.2024 - TDM
Rev B - BLUE/ RED BOUNDARY AMENDED. - 16.02.2024 - TDM

Client

Mr and Mrs Smith

Job Title

Proposed Extension and Alterations at
Lower HouseFarm
Paythorne
Clitheroe
BB7 4JD

Drawing Title

Existing Location Plan

Scale

1:1250 @A3

Date

OCT '23

Drawn

TdM

spa
ARCHITECTS

SUNDERLAND PEACOCK & ASSOCIATES LTD.
HAZELMERE, PIMLICO ROAD, CLITHEROE
LANCASHIRE, BB7 2AG
T 01200 423178 F 01200 427328
E info@sunderlandpeacock.com
www.sunderlandpeacock.com



6832 -L01B