


NOTES:


Refer to the Topographical Survey (TRI-4105-01) & Arboricultural Constraints Appraisal for further site related information

refer to planning ref:- 3/2023/0447 for previous planning applicaiton

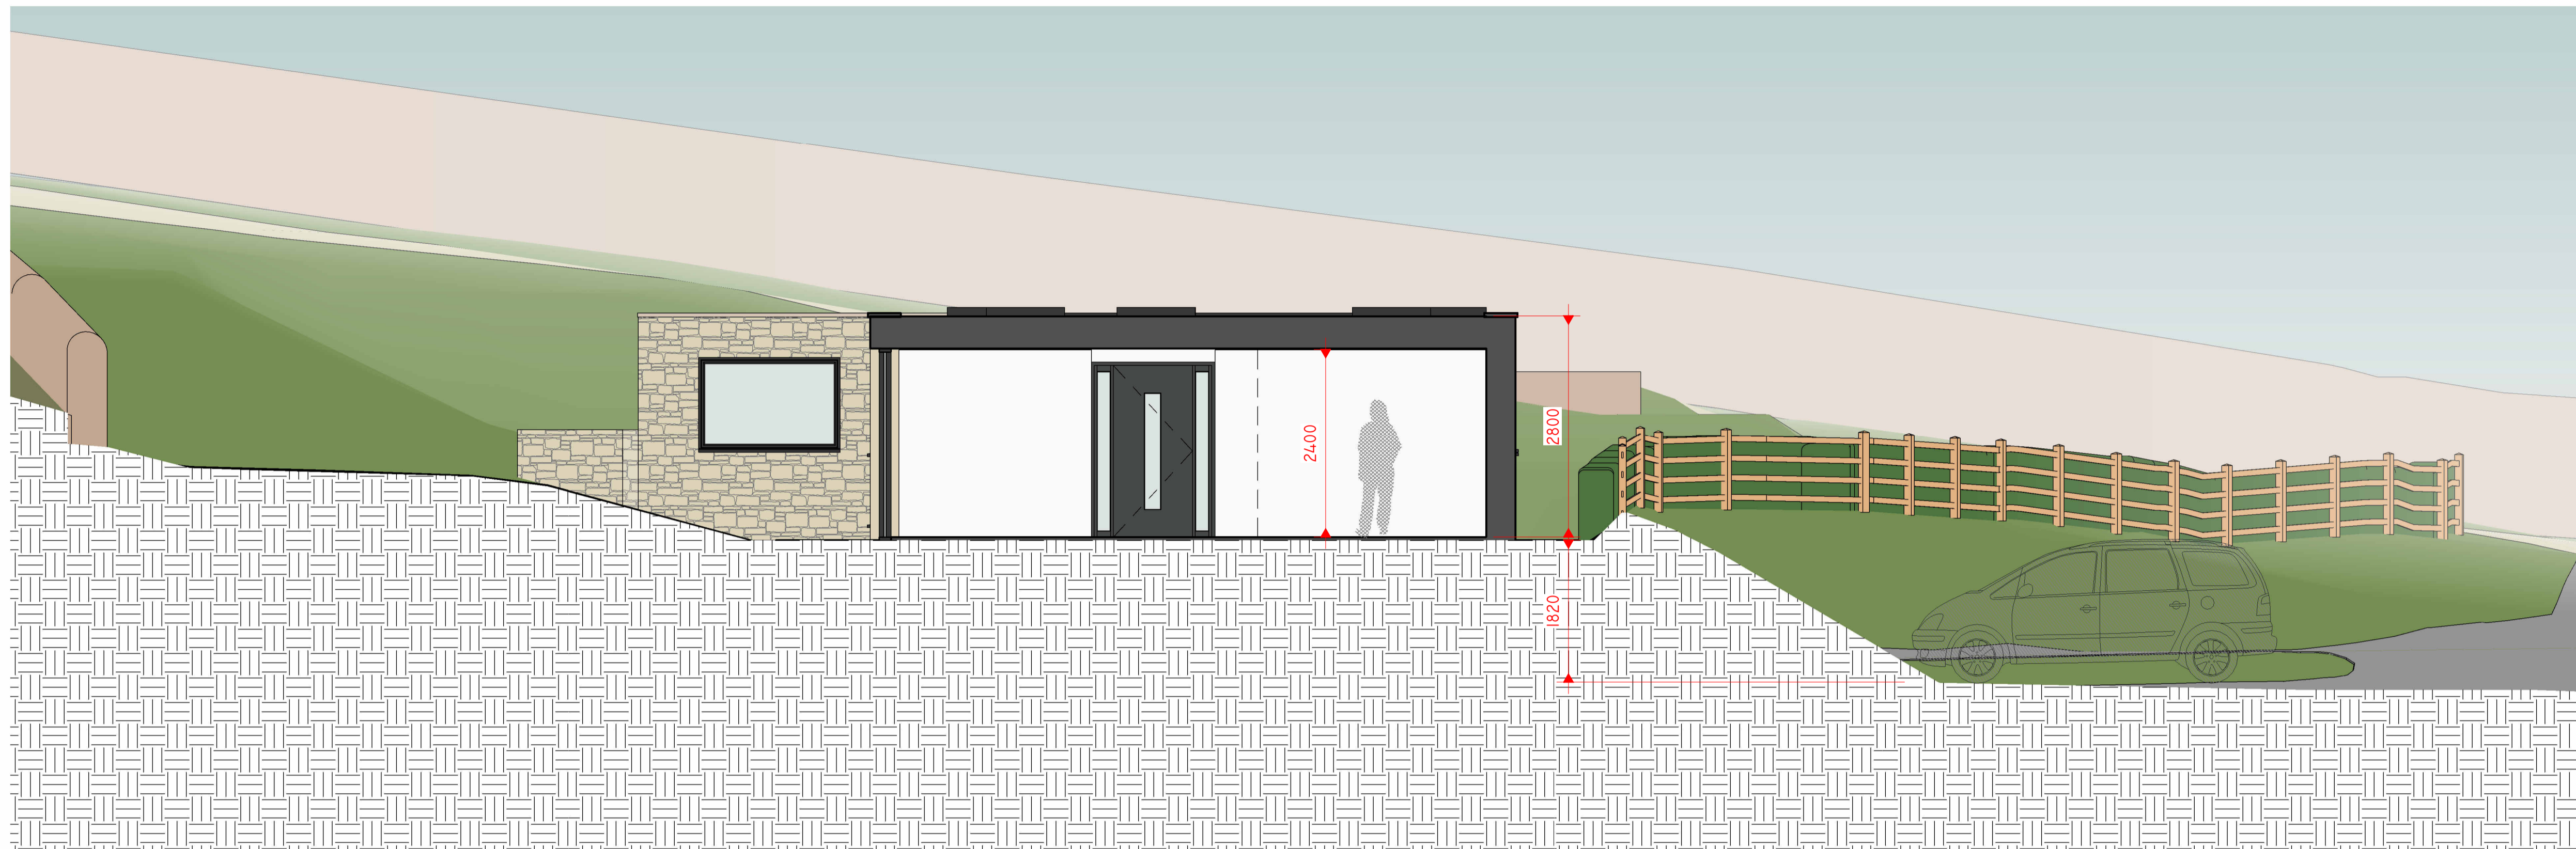


Section 1

1 : 50

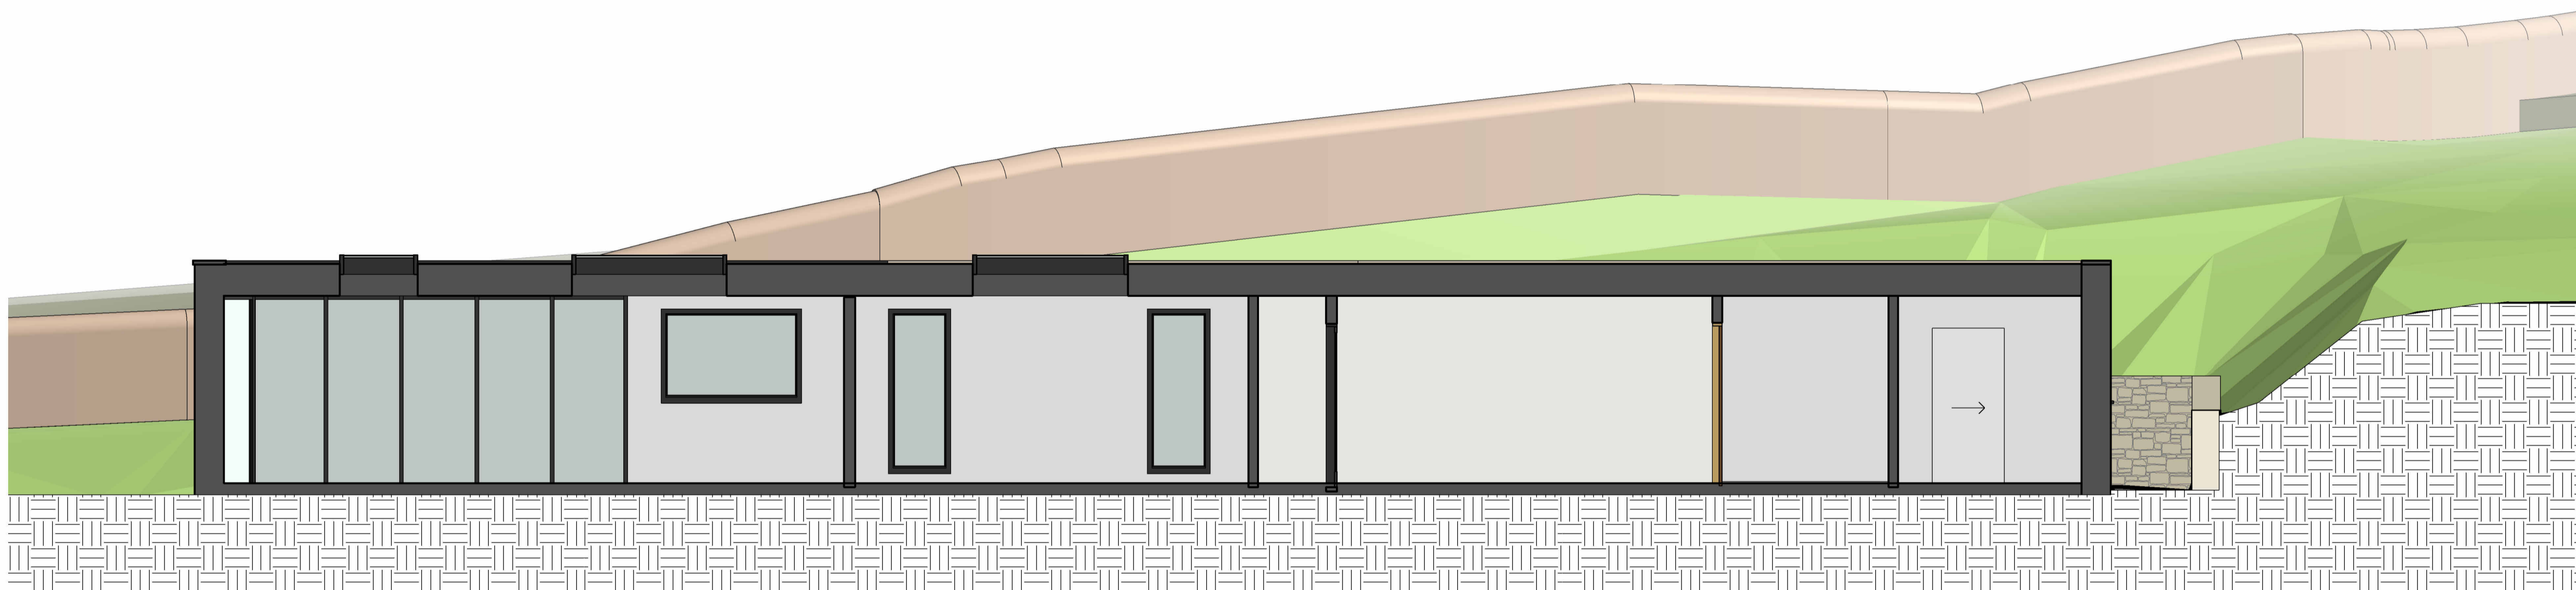

Section 2

1 : 50

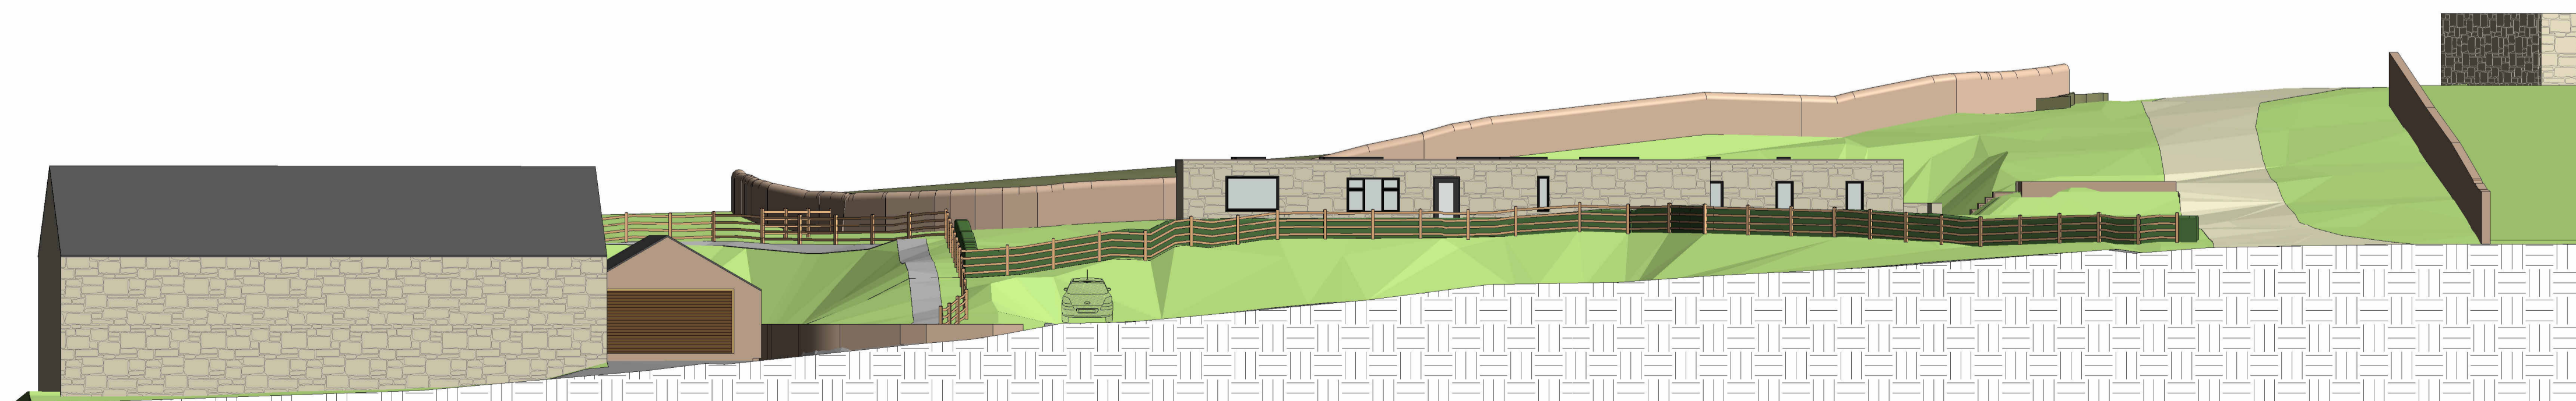

WHOLE SITE ELEVATION

1 : 150

No.	Description	Date

CLIENT:  
  
Mr & Mrs Cross

PROJECT:  
Proposed Resubmission of New Dwelling on Land off Hammond Drive, Read

SHEET:  
PROPOSED SECTIONS AND SITE ELEVATION

Project number PHA/854

Date 24/01/2024

Drawn by DH

Checked by PH

A4.2

Scale As indicated

Sheet size A1