




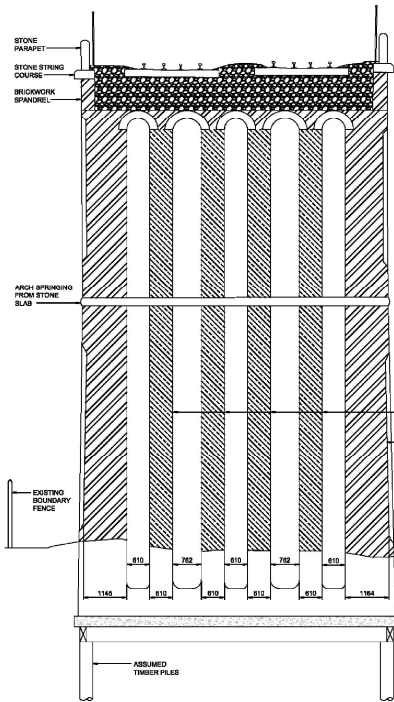


EXISTING CROSS SECTION A - A THROUGH PIER
SCALE: 1:50

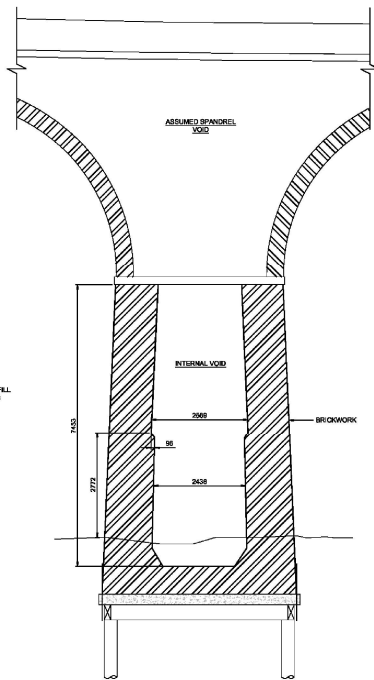

EXISTING LONG SECTION B - B
SCALE: 1:50

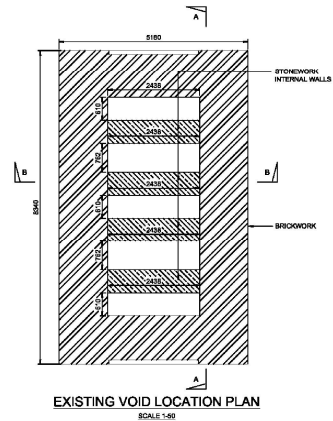

EXISTING VOID LOCATION PLAN
SCALE: 1:50

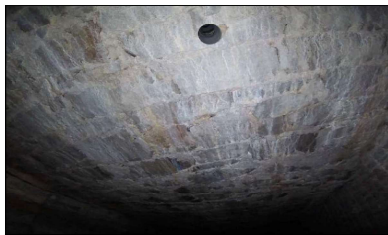

INTERNAL VOID STONEWORK



EXTERNAL BRICK TO INTERNAL
STONEWORK TIE IN

- Legend:
1. ALL DIMENSIONS ARE IN MILLIMETRES UNLESS STATED OTHERWISE.
 2. DO NOT SCALE FROM THIS DRAWING.
 3. THIS DRAWING IS BASED ON AVAILABLE NETWORK RAIL RECORD INFORMATION.
 4. INTERNAL VOIDING VERIFIED BY INTERNAL LIDAR SCAN SURVEY UNDERTAKEN BY IOT IN MAY 2022.

Rev	Date	Description of Revision	Drawn	Checked	Auth
AD1	27.11.23	FORM A	LP	BH	AH

FORM A

Client: Network Rail
Project: DJH 41 Whalley VADUCT
Drawing Title: PIER 35 EXISTING GENERAL ARRANGEMENT

Drawing Title: PIER 35 EXISTING GENERAL ARRANGEMENT

Drawing Title: PIER 35 EXISTING GENERAL ARRANGEMENT

Drawing Number: 154359-WDC-DRG-CV-100
Revision: A01