
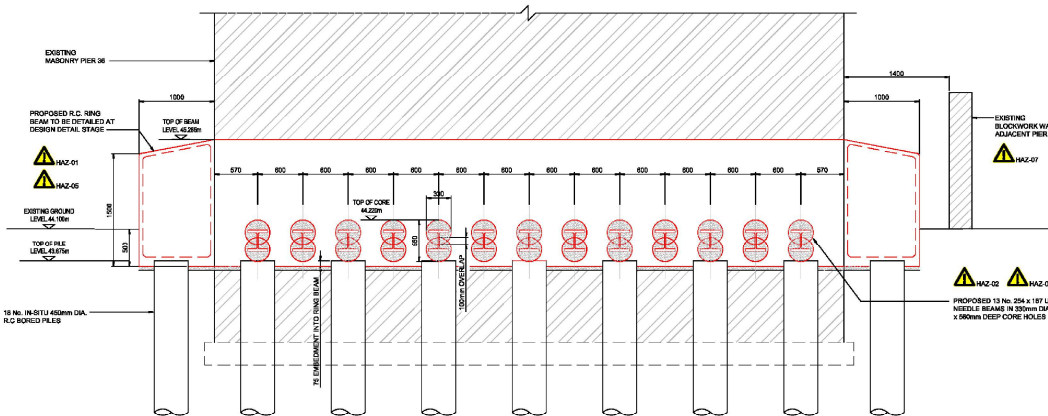


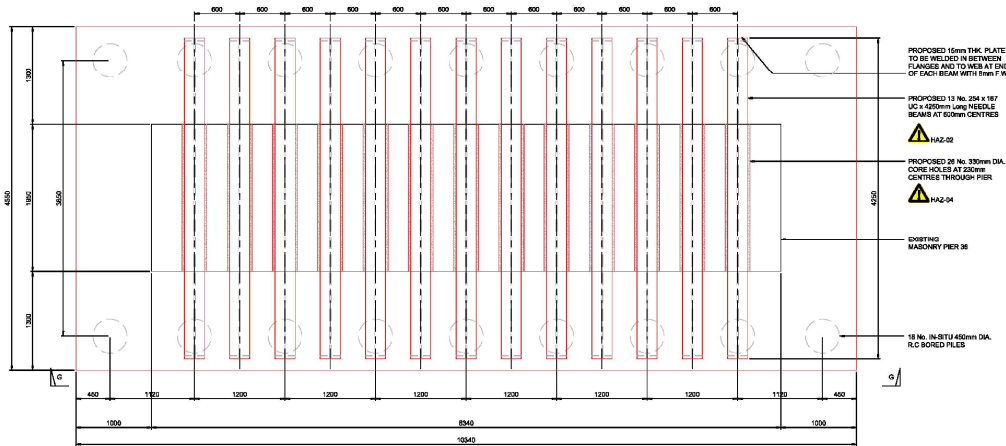

1500 1000 500 0 500 1000 1500
ALL DIMENSIONS IN MILLIMETRES
GRAPHIC SCALE 1:100

- Legend:
- ALL DIMENSIONS ARE IN MILLIMETRES UNLESS STATED OTHERWISE.
 - DO NOT SCALE FROM THIS DRAWING.
 - THIS DRAWING IS BASED ON AVAILABLE NETWORK RAIL RECORD INFORMATION.

IMPORTANT CDM / H&S NOTE

THE DESIGNER WOULD DRAW THE READER'S ATTENTION TO THE KEY RECORDS, HEALTH AND SAFETY RISKS THAT HAVE NOT BEEN ELIMINATED FROM THE DESIGN, SHOWN ON THIS DRAWING, BY THE DESIGN PROCESS.

HAZ-01: MAINTAINING EXISTING SERVICES

HAZ-02: OPEN EXCAVATIONS

HAZ-03: INFEST BEAM METAL LATH

HAZ-04: PILING WORKS

HAZ-05: CORROSION WORKS

HAZ-06: BORED SERVICES

HAZ-07: EROSION

HAZ-08: LANDSIDE NEIGHBOURS

HAZ-09: PLANNING CONSENT

FOR MORE DETAILS OF THE IDENTIFIED HAZARDS REFER TO THE DESIGNER'S H&S REPORT FOR THIS PROJECT. IT IS THE RESPONSIBILITY OF THE CONTRACTOR TO ENSURE THAT ALL HAZARDS ARE ELIMINATED OR REDUCED TO AN ACCEPTABLE LEVEL BEFORE ANY WORK COMMENCES. THE CONTRACTOR SHALL NOTIFY ALL RELEVANT MEMBERS OF THE PROJECT TEAM.

AD1 27.11.23 FORM A LP BH AH

Rev Date Description of Revision Drawn Checkd Appd

FORM A

Network Rail
The Contractor
Network Rail, Skipton
DA 2 2L

Project

DJH 41 WHALLEY V ADUCT

Drawing No

PIER 38 PROPOSED NEEDLE BEAM
GENERAL ARRANGEMENT DRAWING

AS SHOWN DJH 17th 05/24

Drawing Number 154359-WDC-DRG-CV-302

Revision A01