


31/2024 10089 912/2024

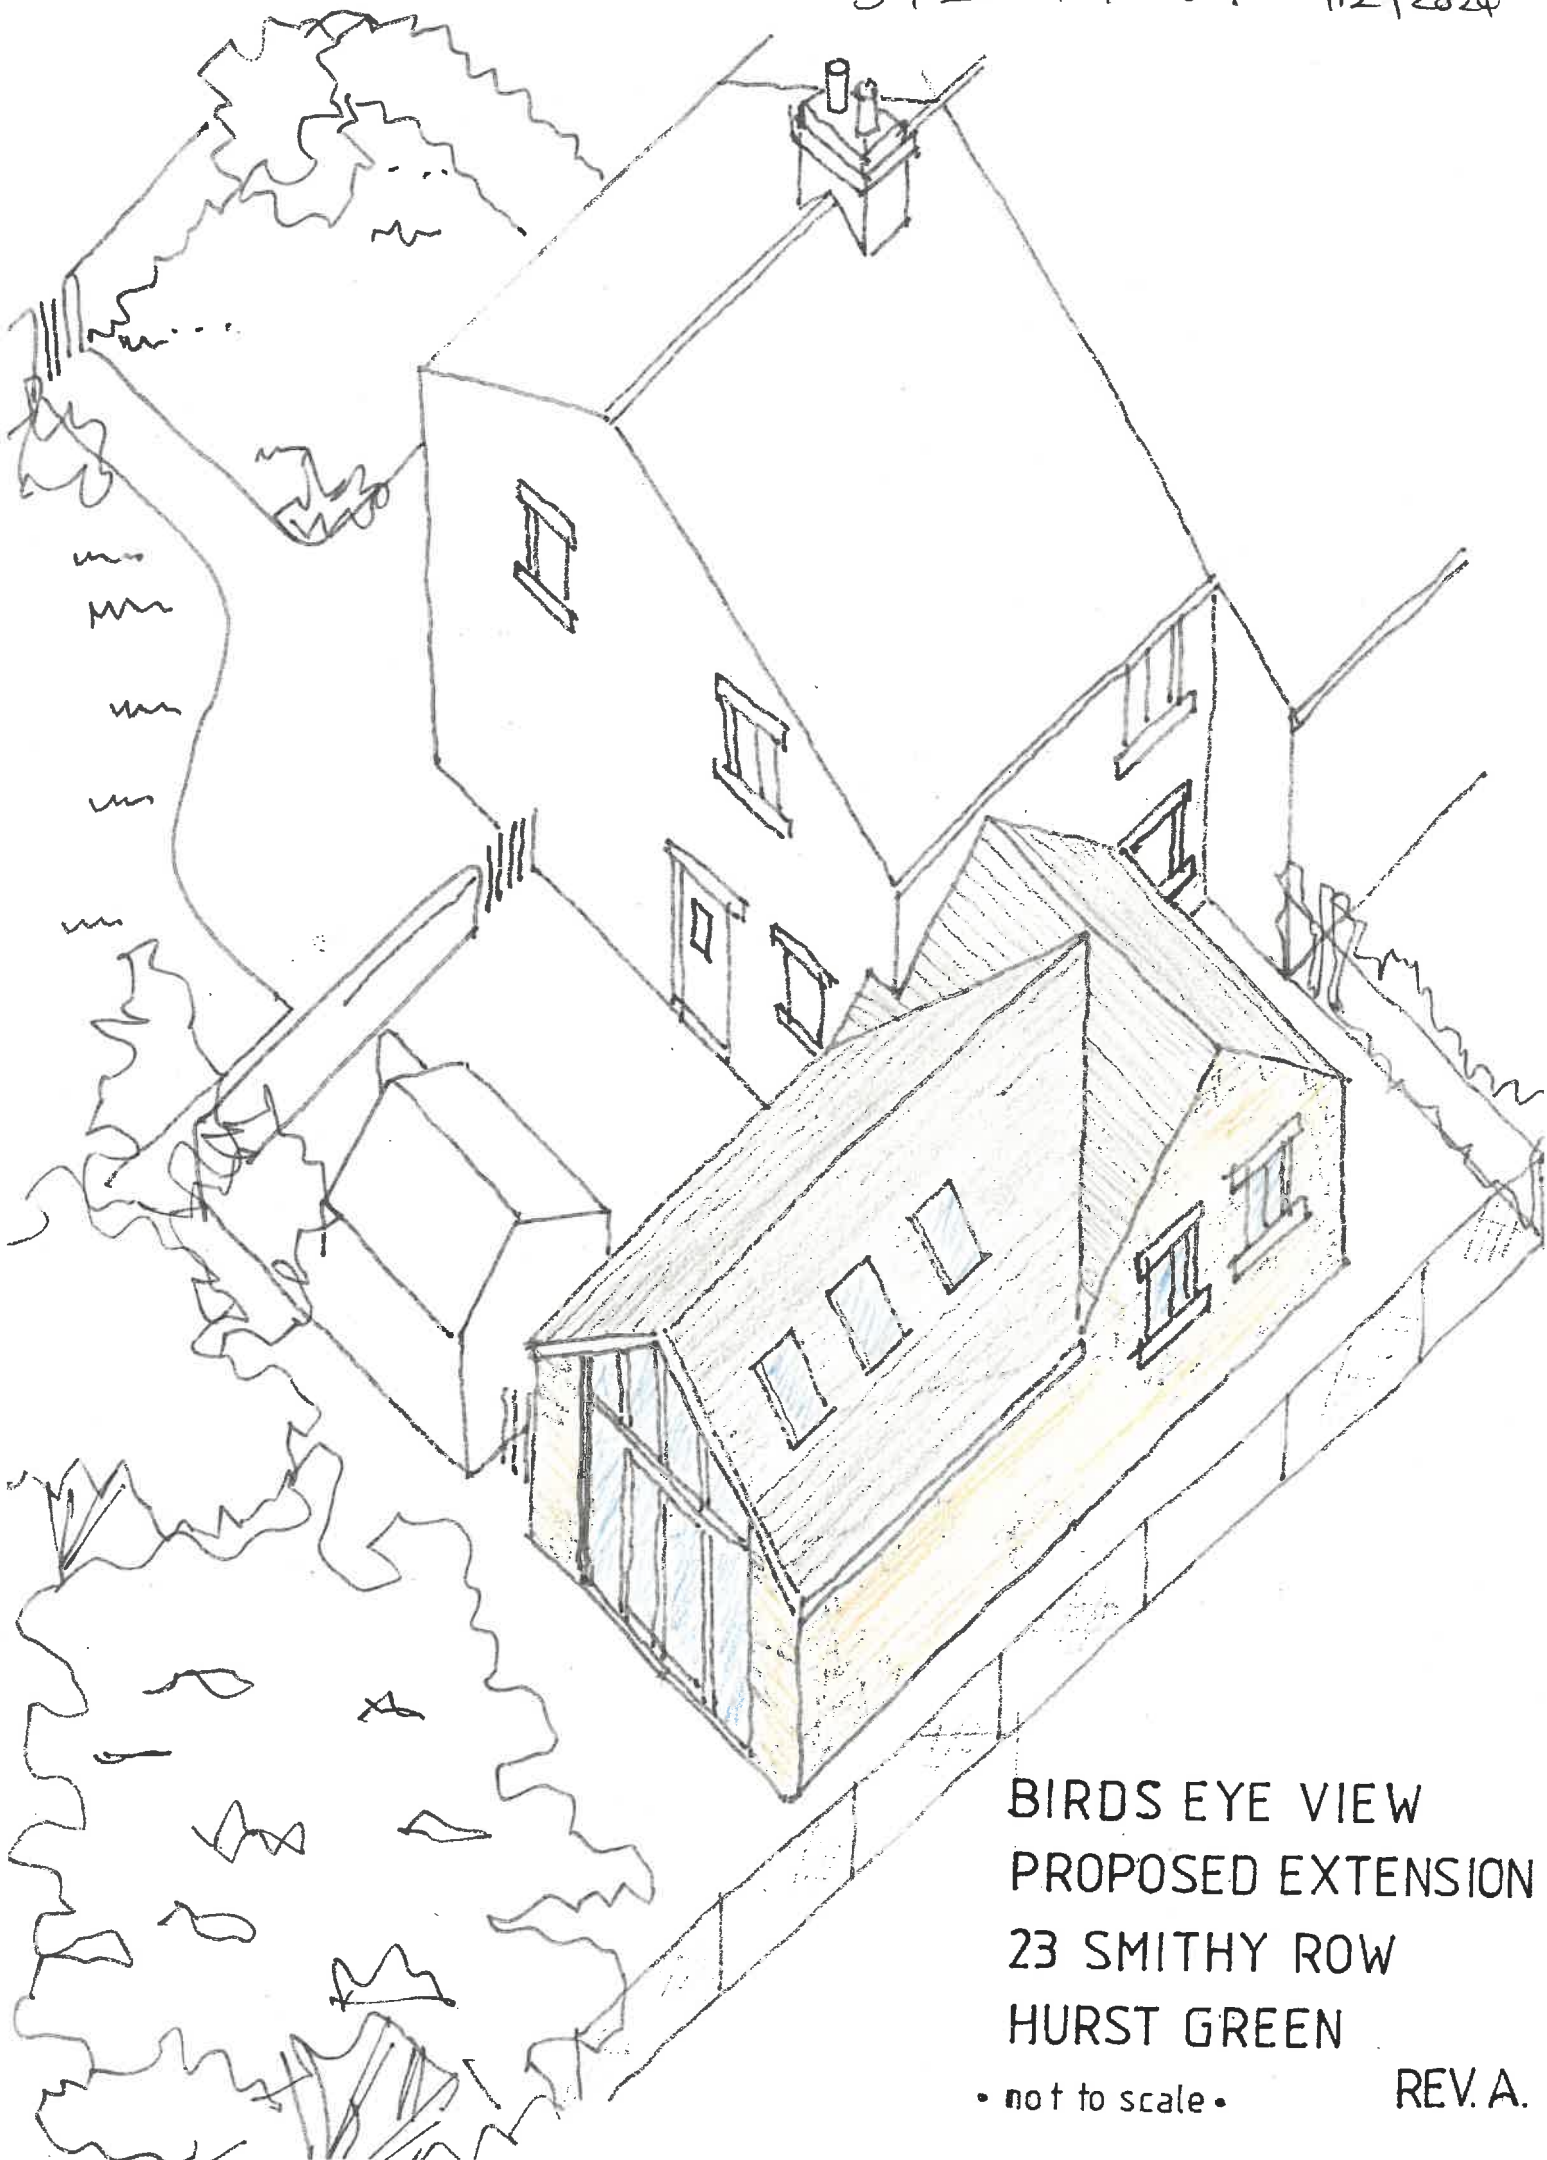

BIRDS EYE VIEW
PROPOSED EXTENSION
23 SMITHY ROW
HURST GREEN

• not to scale •

REV. A.