


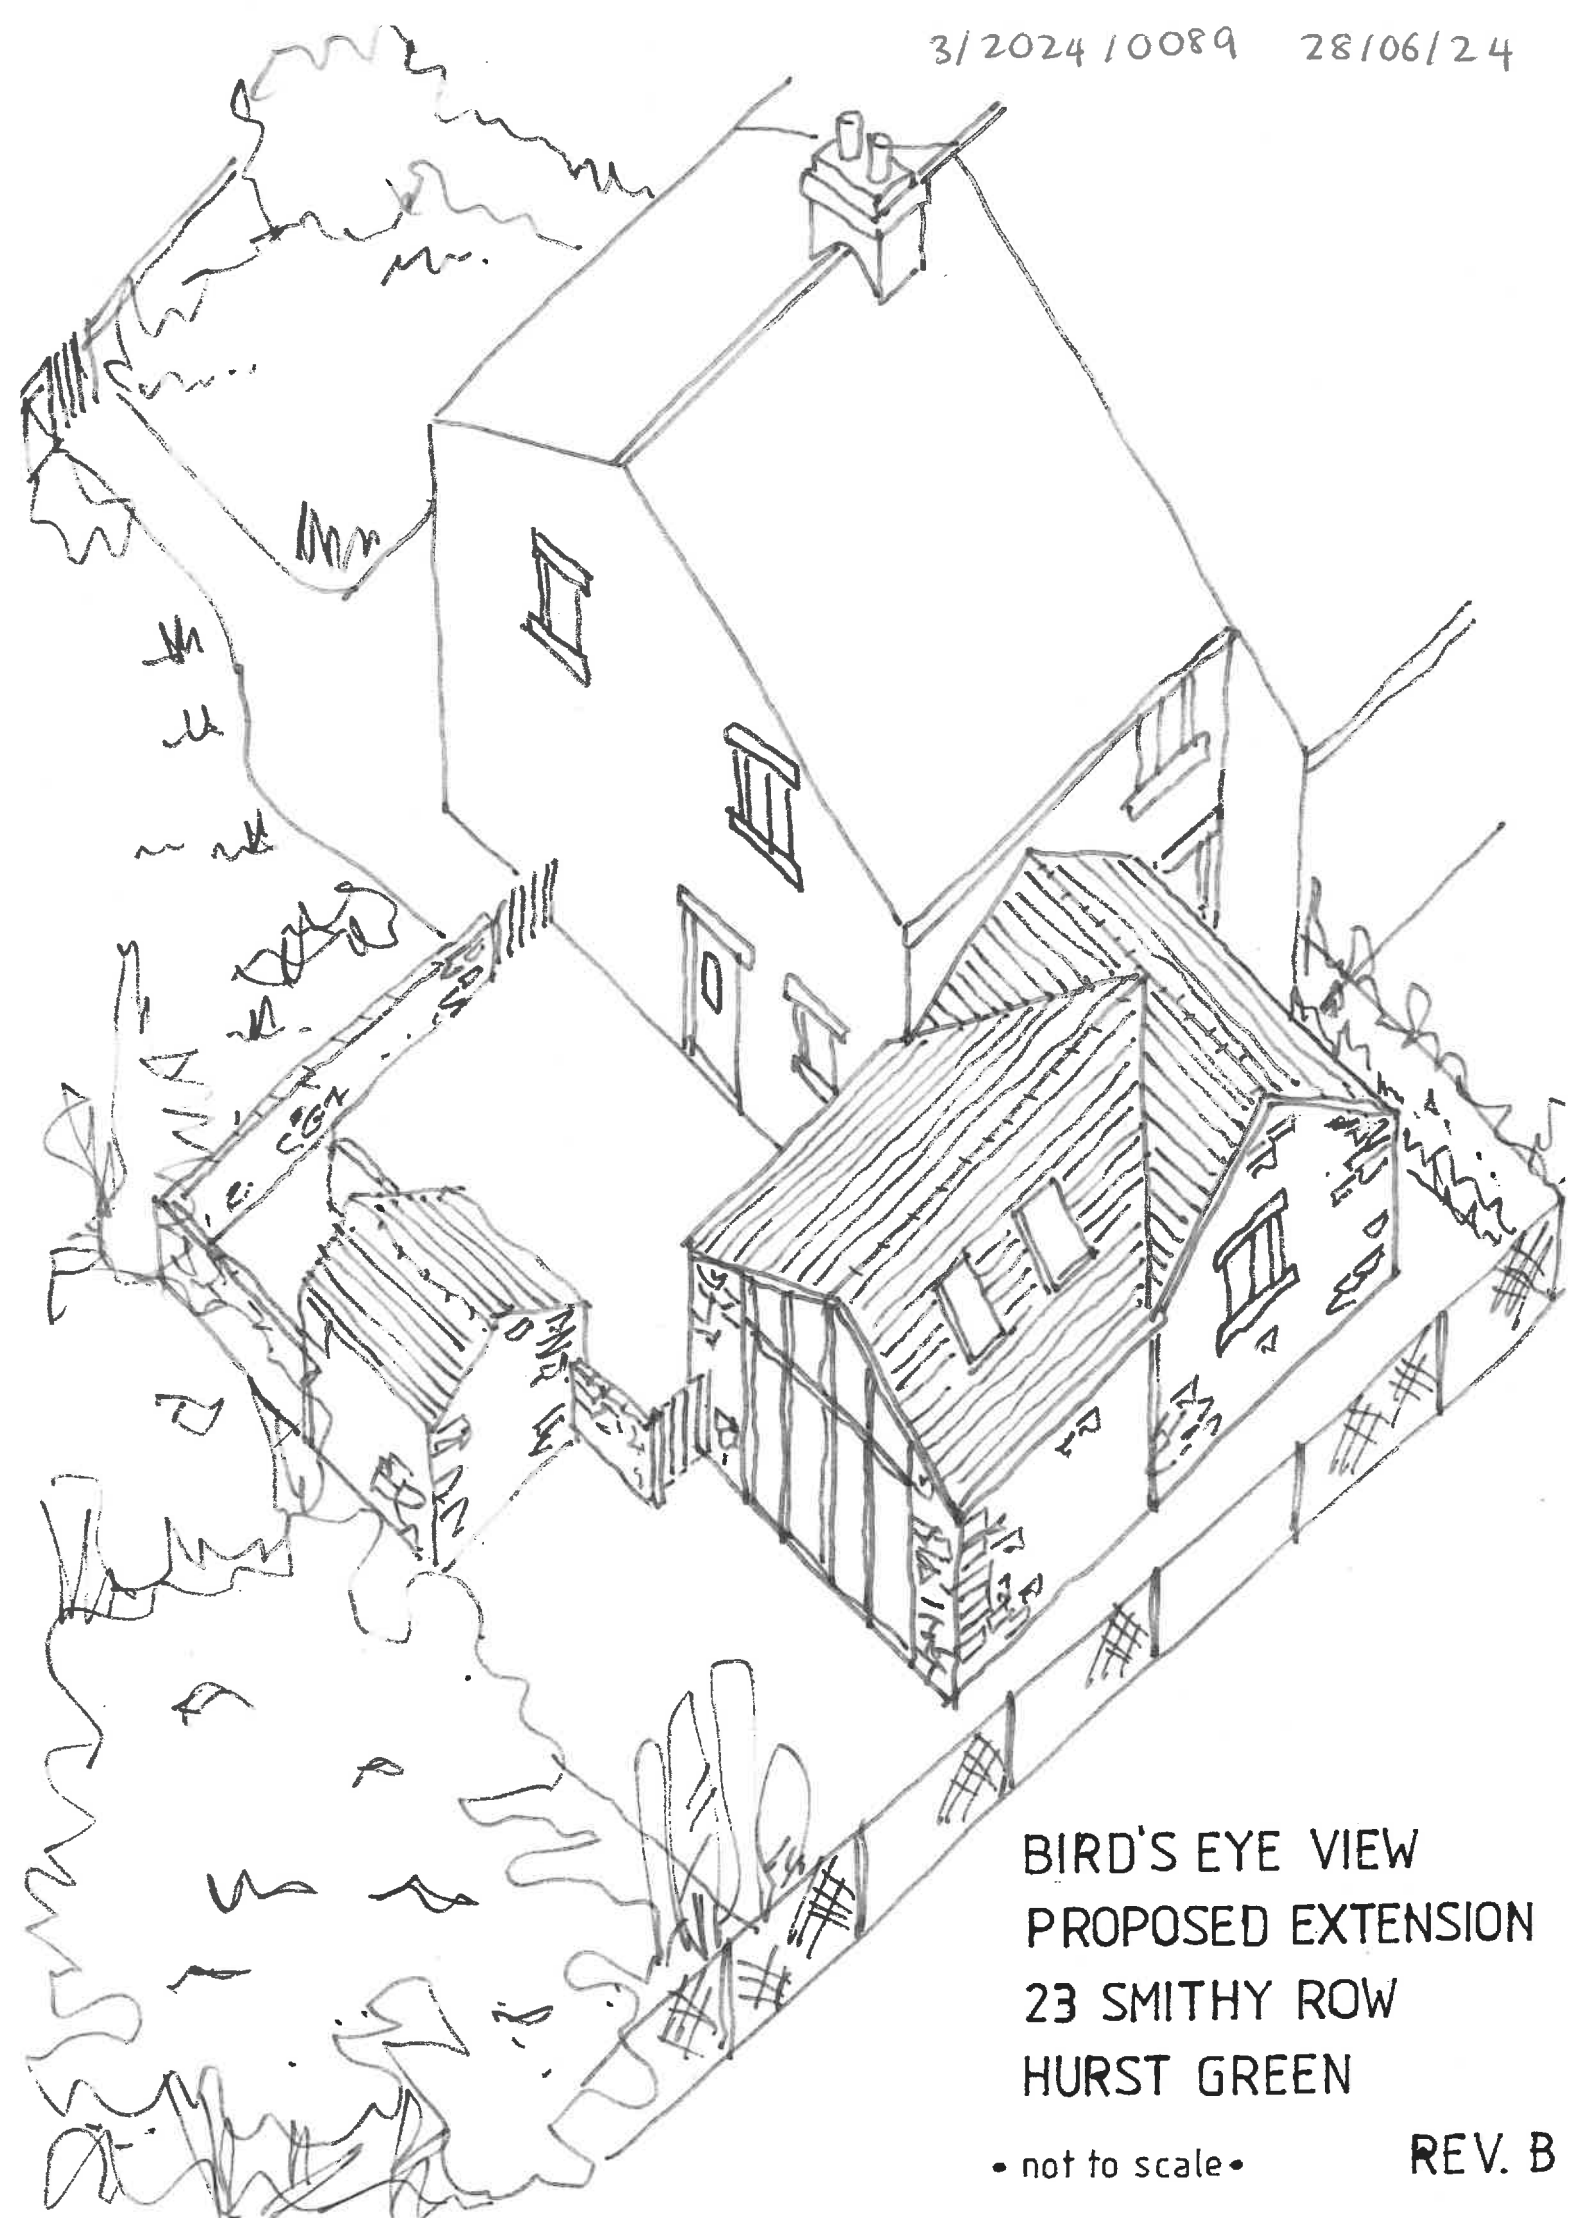

BIRD'S EYE VIEW
PROPOSED EXTENSION
23 SMITHY ROW
HURST GREEN

• not to scale •

REV. B