




Site side elevation

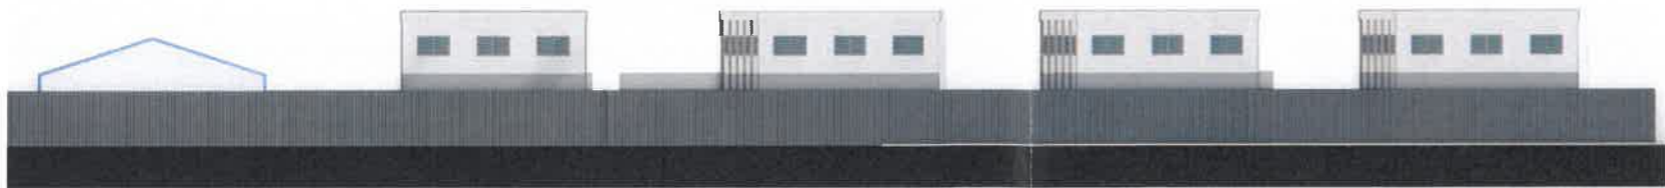

Road side elevation

320240093P

03	DS	JP	Planning submission issue	2023 11 15
02	DS	JP	Planning submission issue	2023 10 19
01	JW	DS	First Issue	2023 10 19
no.	by	chk.	revision	date

client



project Contractors Village

by	chk.	date	scale	sheet size
JW	DS	2023 10 19	1:200	A1

title Site Elevations Proposed

status	job no. / drawing	revision
P	7235 L(2)-02	03

