
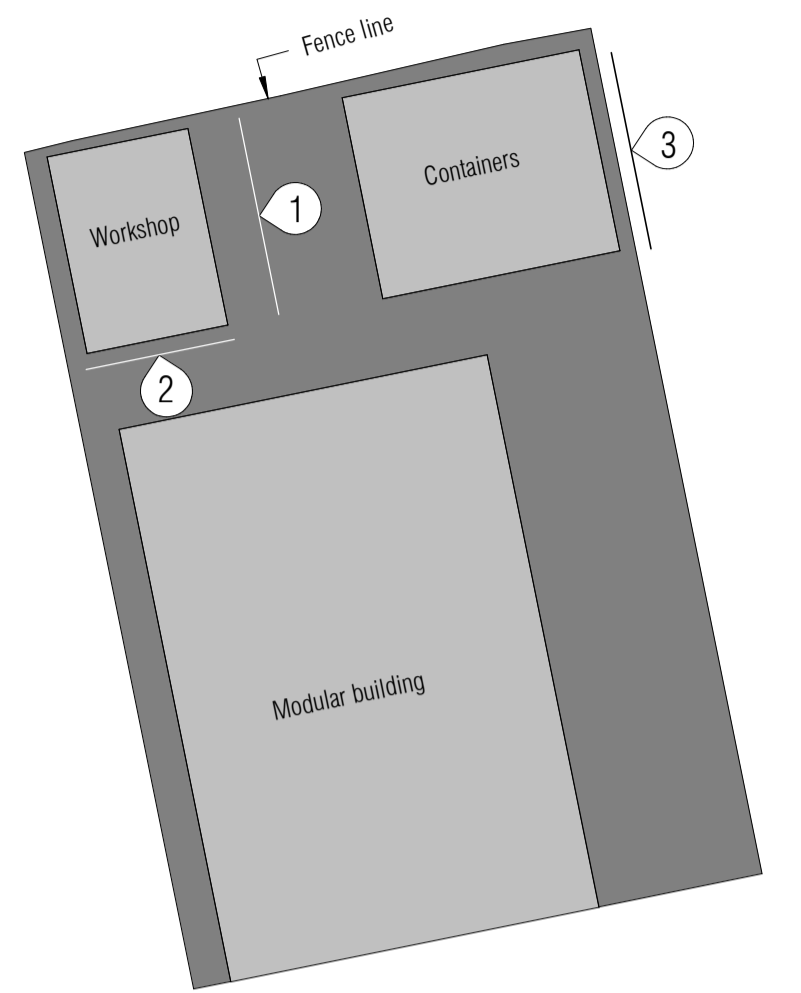


This drawing is to be read in conjunction with all relevant consultants' and specialist drawings. Notify the Contract Administrator of any discrepancies before proceeding. Do not scale from this drawing. All dimensions are to be checked on site. This drawing is subject to copyright.

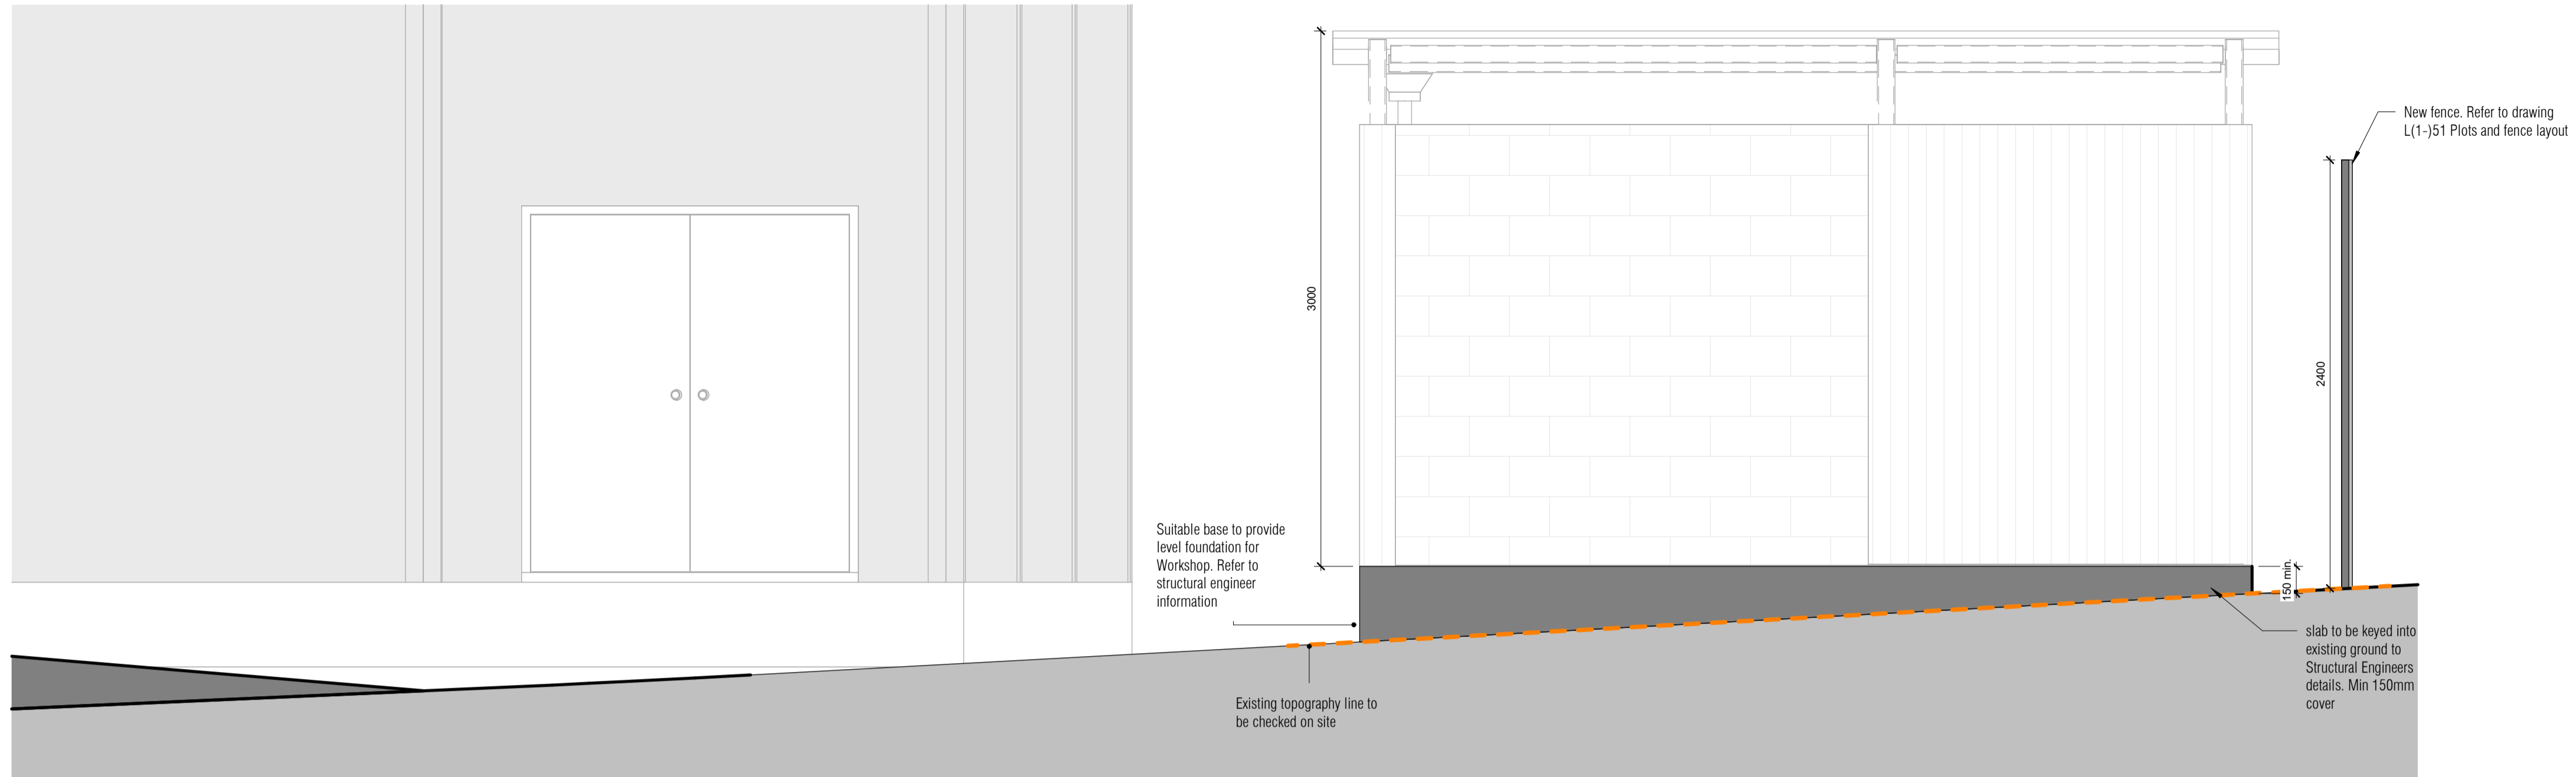


1 Plot 1 Workshop Elevation - A
1 : 25


NOTES

- Finish level of workshop to be confirmed by Contractor prior to pouring of the slab
- Existing levels are to be checked/ confirmed on site prior to any installations

--- Denotes existing topography

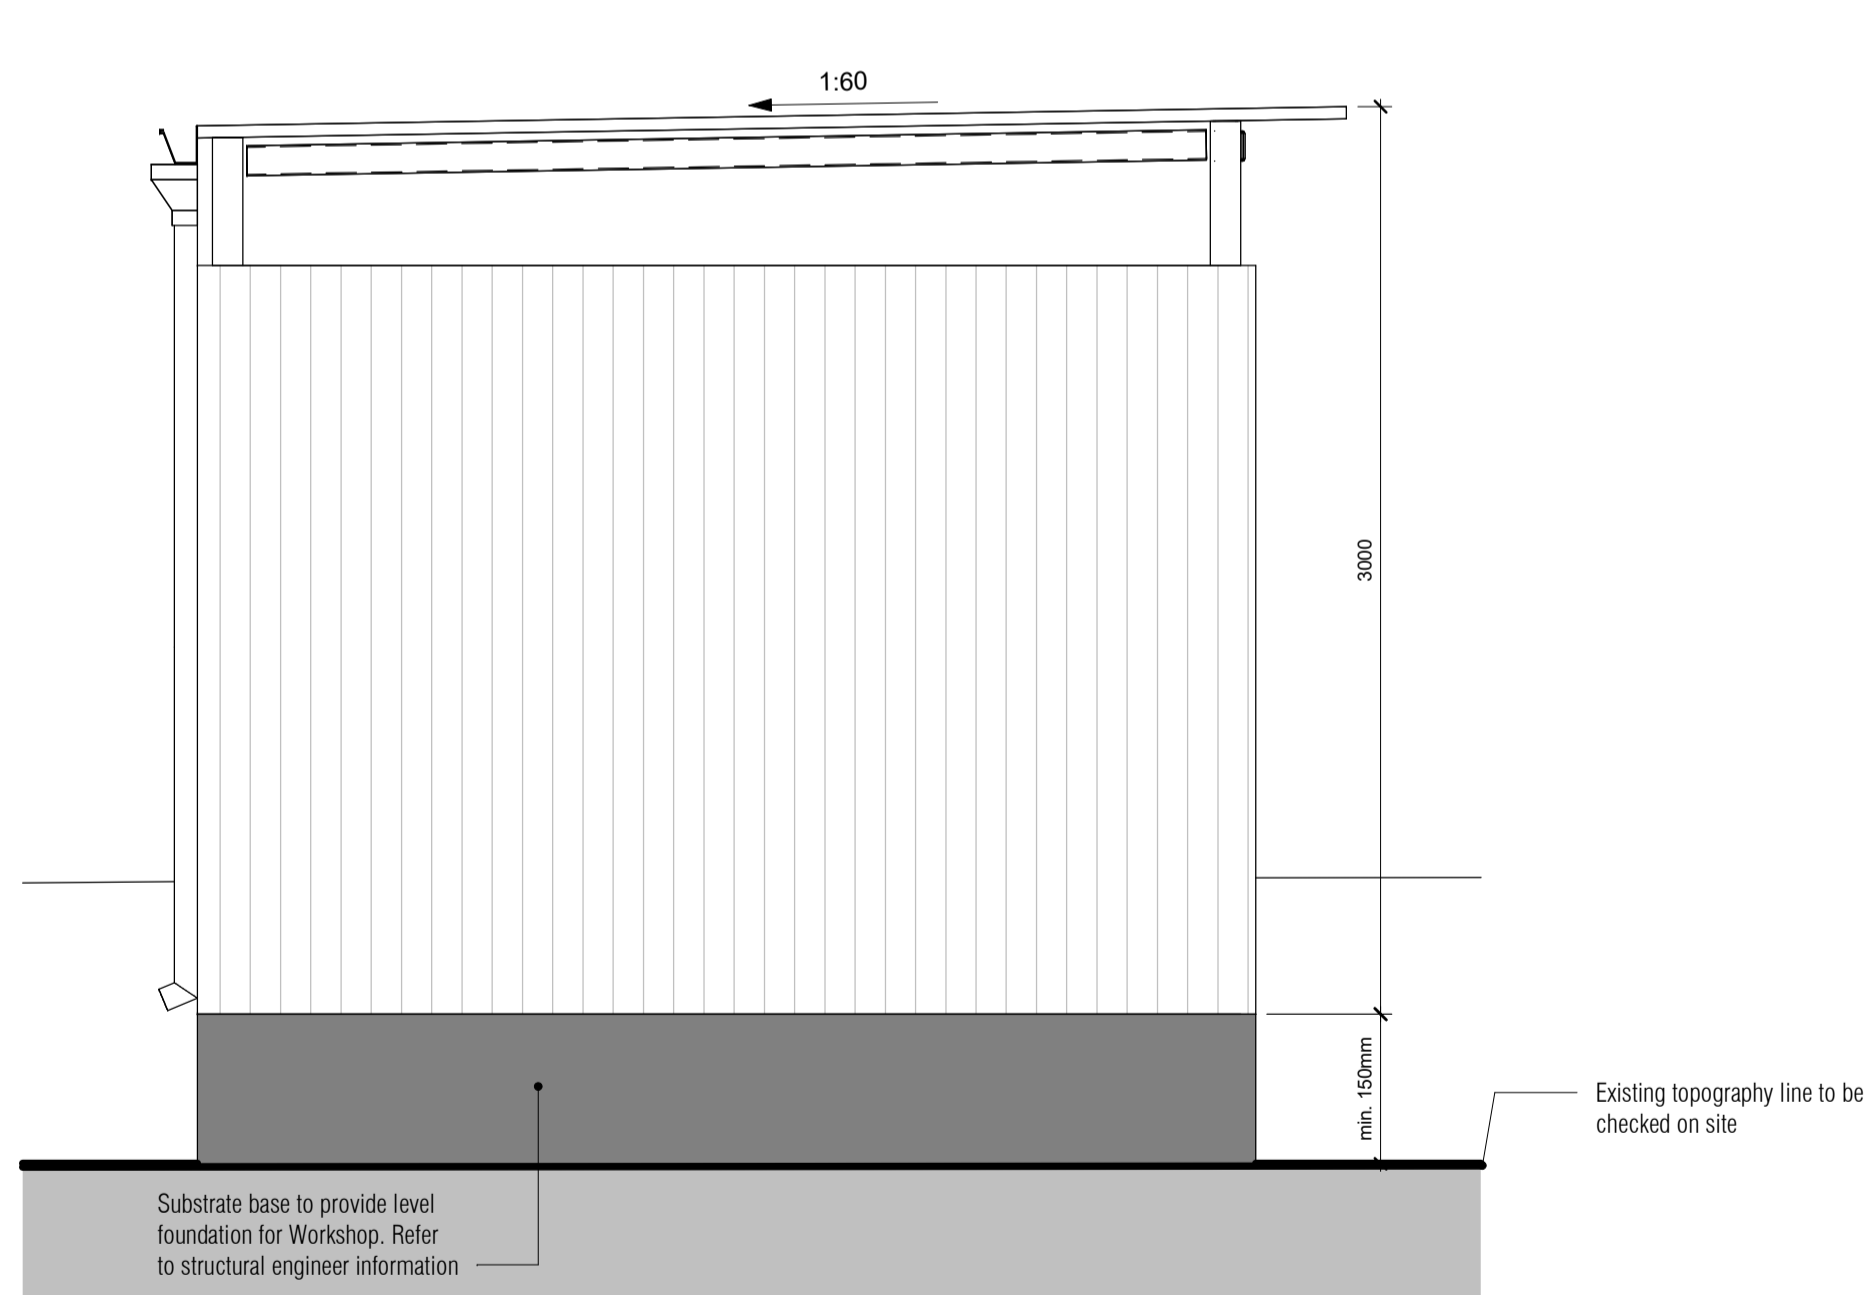

2 Plot 1 Workshop Elevation - B
1 : 25

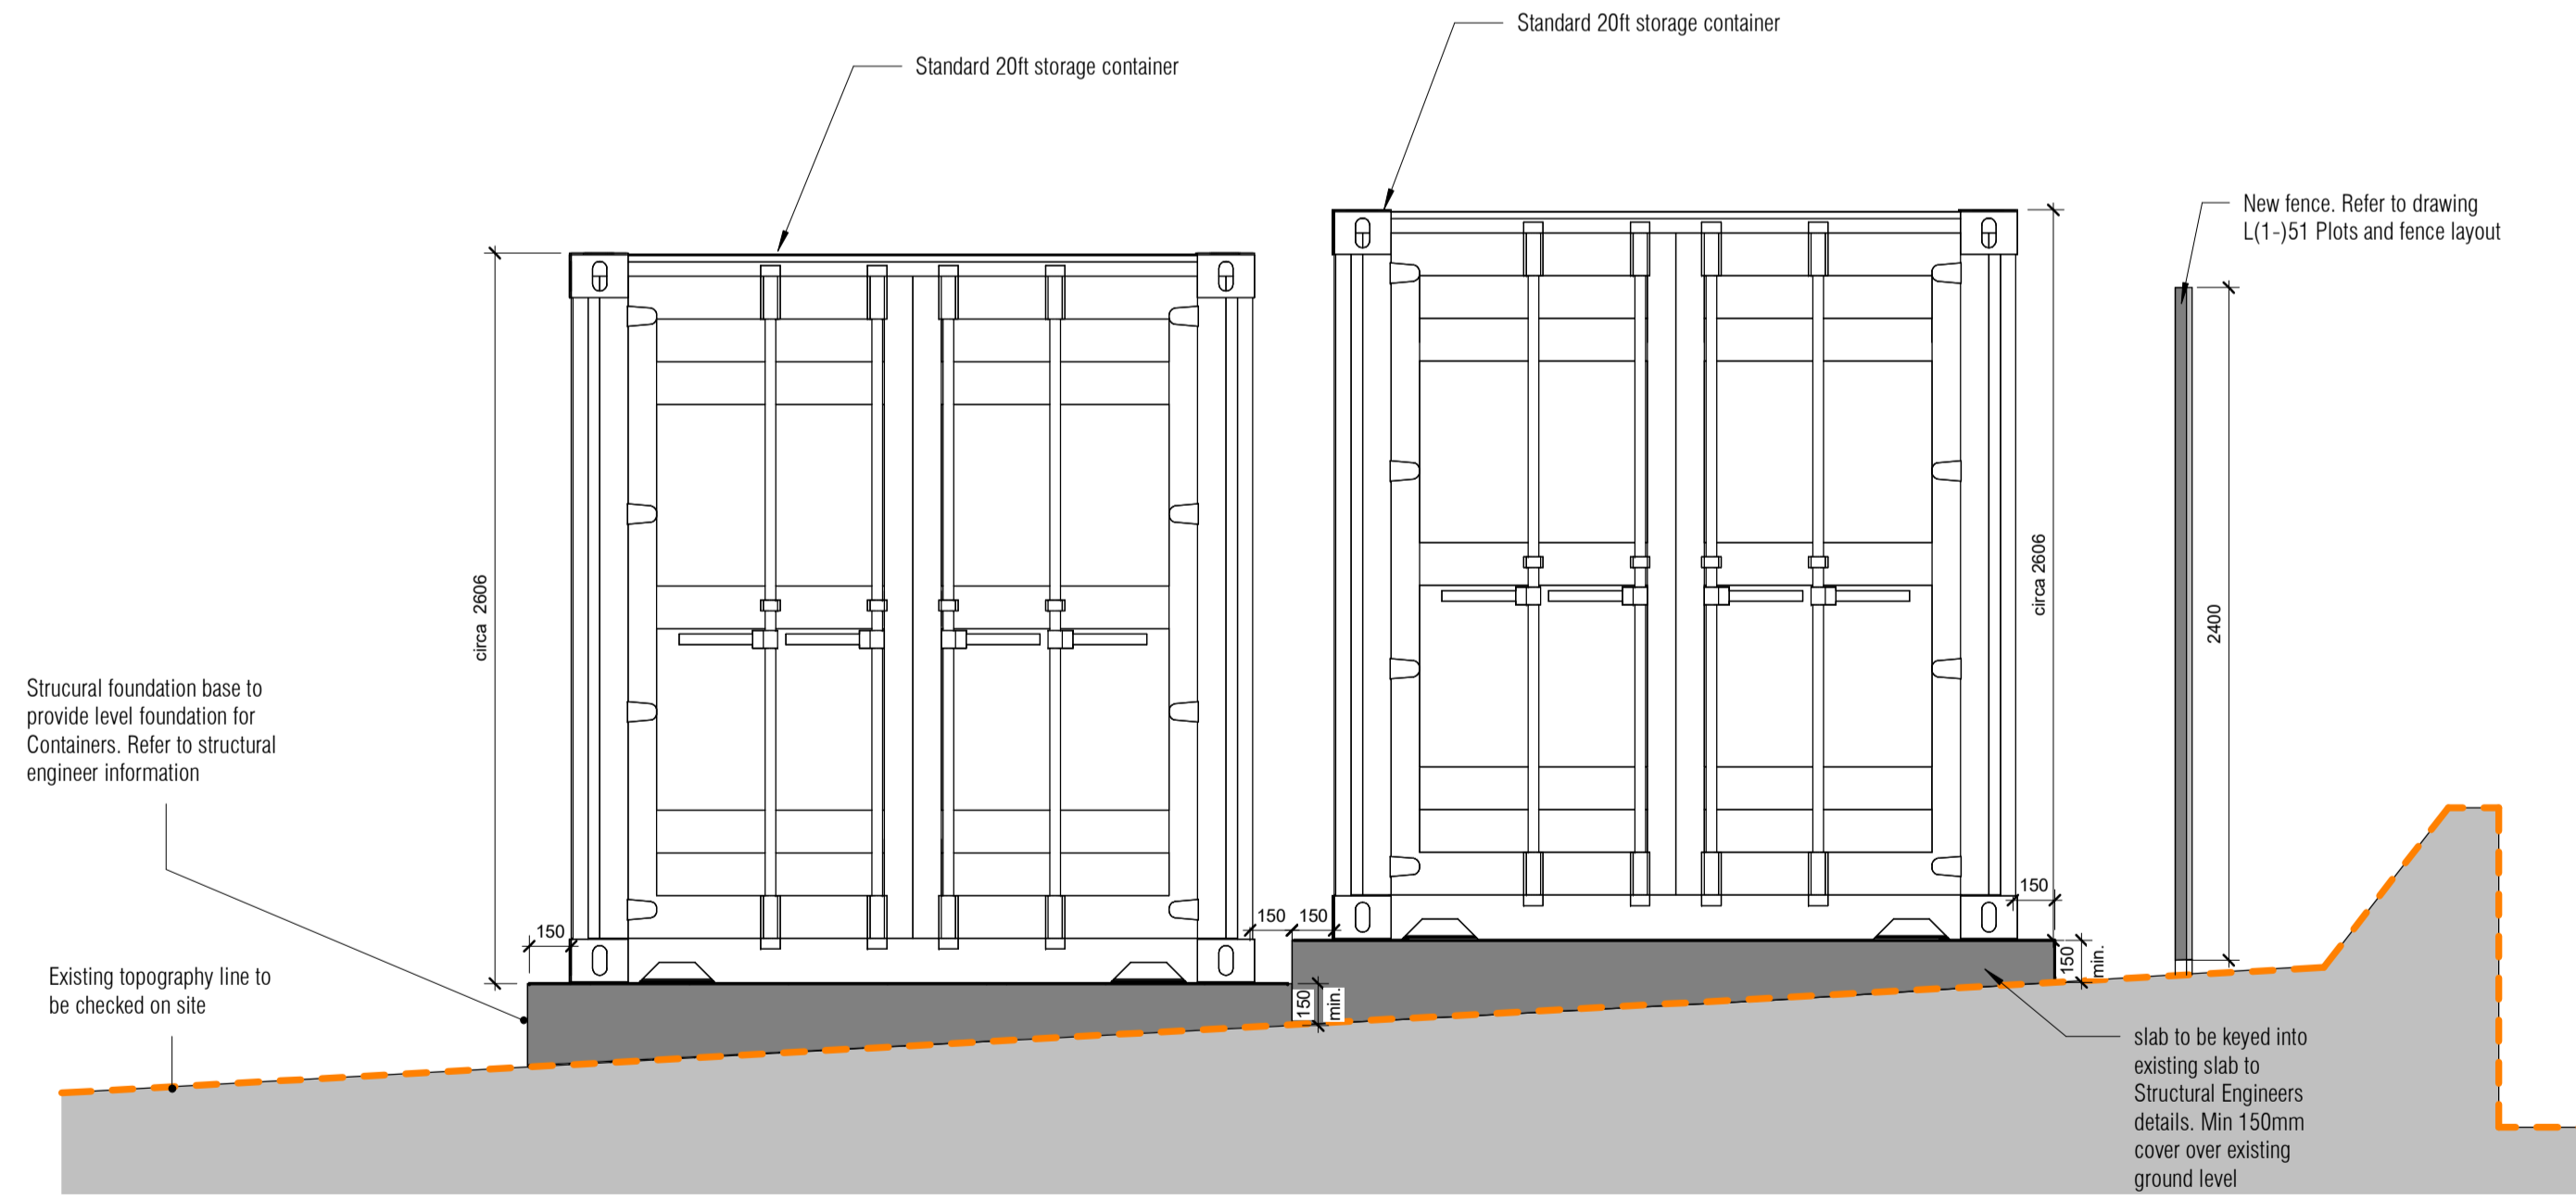

3 Plot 1 Container Elevation
1 : 25

1	DS	JP	Planning Issue	2024 03 04
no	by	chk	revision details	date

client



project
Contractors Village

by	chk	date	scale	sheet size
----	-----	------	-------	------------

OH DS 01/23/24 As indicated A1

title
Plot 1 - Typical Container-Workshop-Fencing Elevation

		revision
P	7235 L(2-)-51	1