
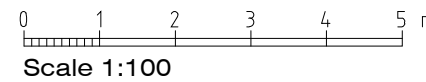
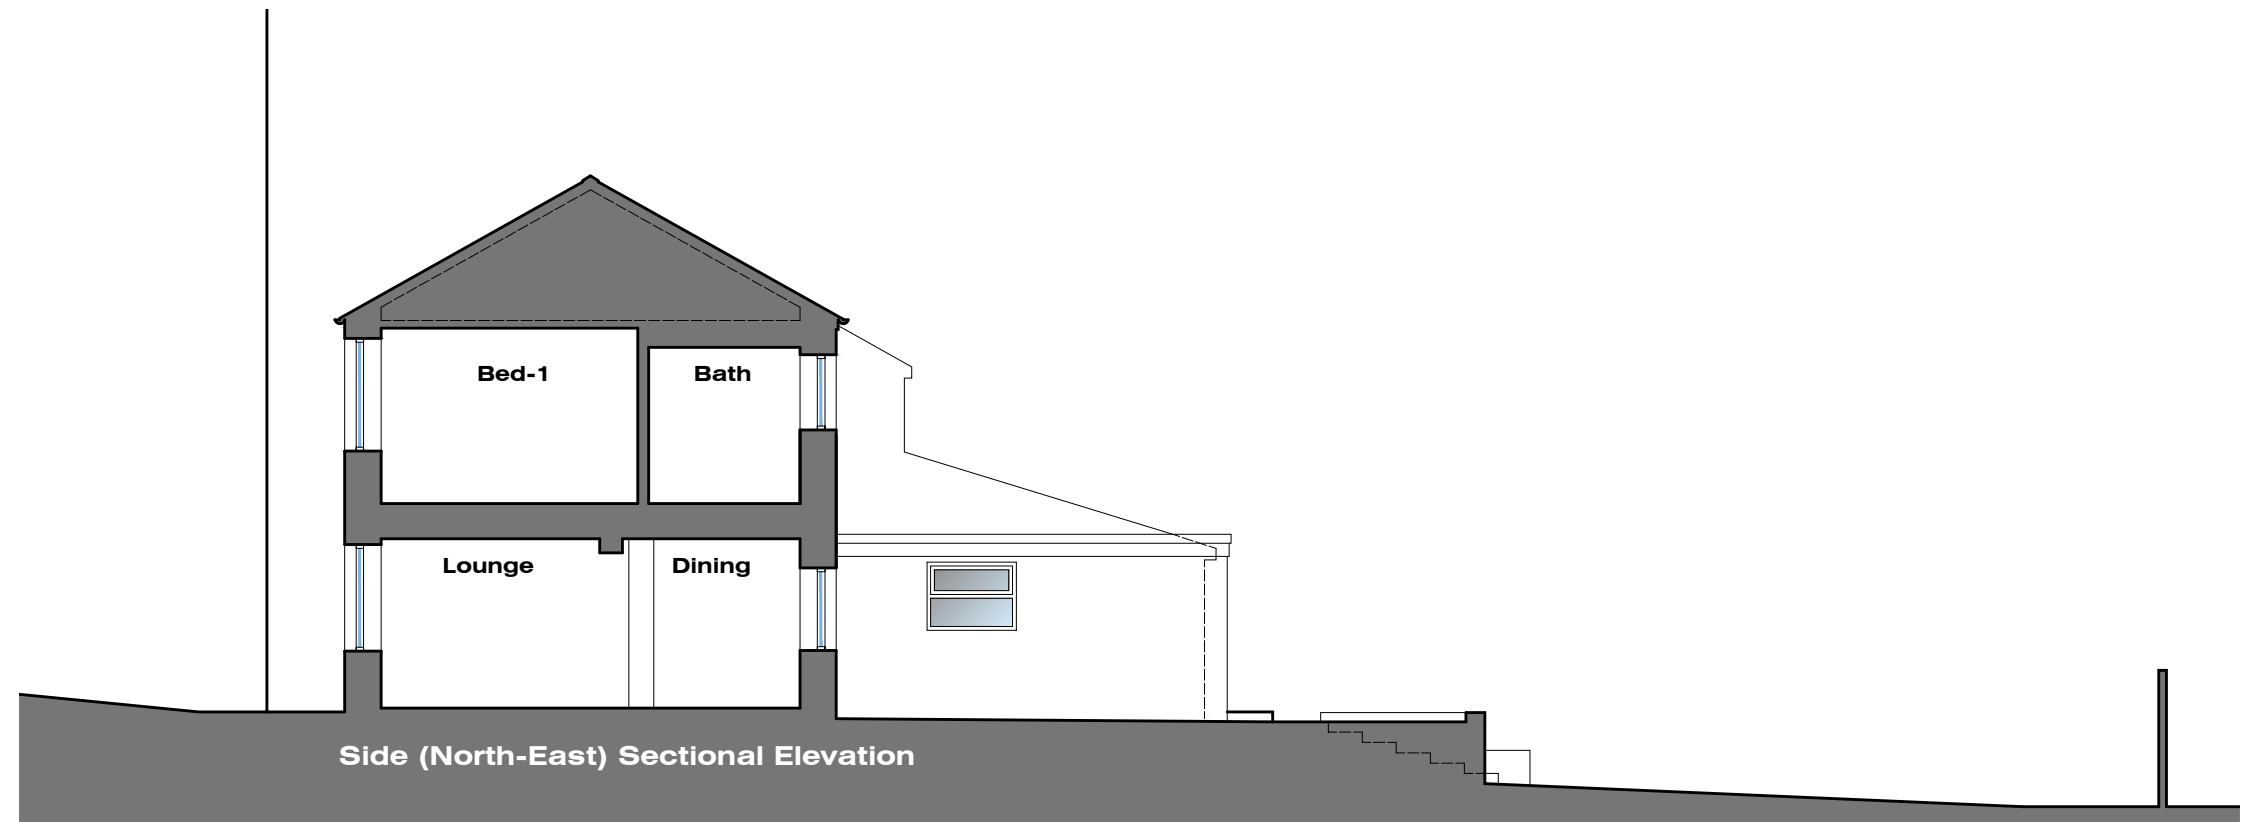


# EXISTING ELEVATIONS

SINGLE STOREY EXTENSION: 67 HIGHER ROAD - LONGRIDGE - PRESTON - PR3 3SX

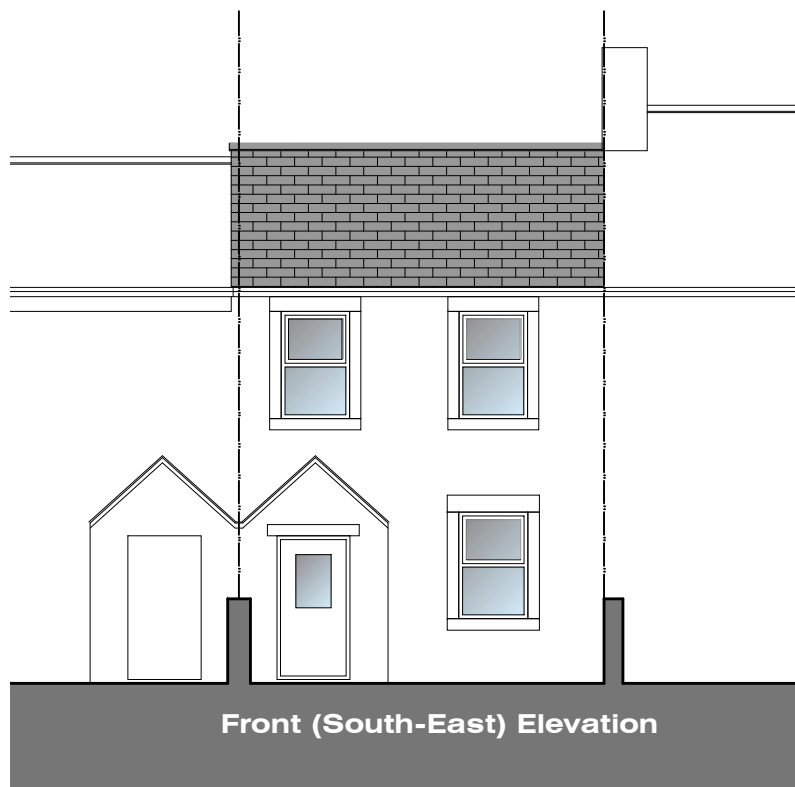

MR & MRS POTTS  
TWO STOREY REAR EXTENSION  
67 HIGHER ROAD  
LONGRIDGE  
PRESTON  
PR3 3SX

**JM-0239**  
**EXISTING ELEVATIONS**

**003**

Date: 05.07.22  
Drawn by: J Monks  
Scale: 1:100 (A3)

**MONKS-ARCHITECTURAL-DESIGN**  
25 BIRCHFIELD DRIVE - LONGRIDGE- PRESTON - PR3 3HP