


# LOCATION PLAN


67 HIGHER ROAD - LONGRIDGE - PRESTON - PR3 3SX

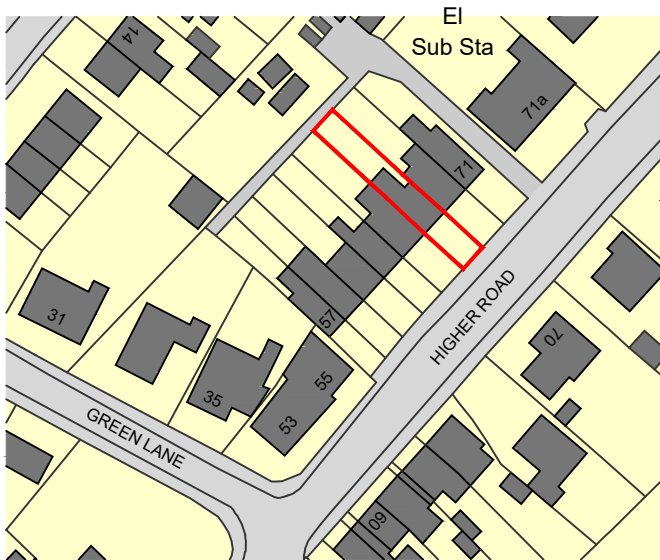

Ordnance Survey, (c) Crown Copyright 2022. All rights reserved. Licence number 100022432



Scale 1:1250

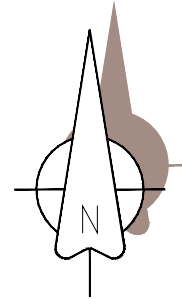

SINGLE STOREY EXTENSION  
7 HIGHER ROAD  
LONGRIDGE  
PRESTON  
PR3 3SX

**JM-0239**

**LOCATION PLAN**

**001 -**

Date: 05.07.22  
Drawn by: J Monks  
Scale: 1:1250 (A4)

**MONKS-ARCHITECTURAL-DESIGN**  
25 BIRCHFIELD DRIVE - LONGRIDGE- PRESTON - PR3 3HP