



Existing Access Details

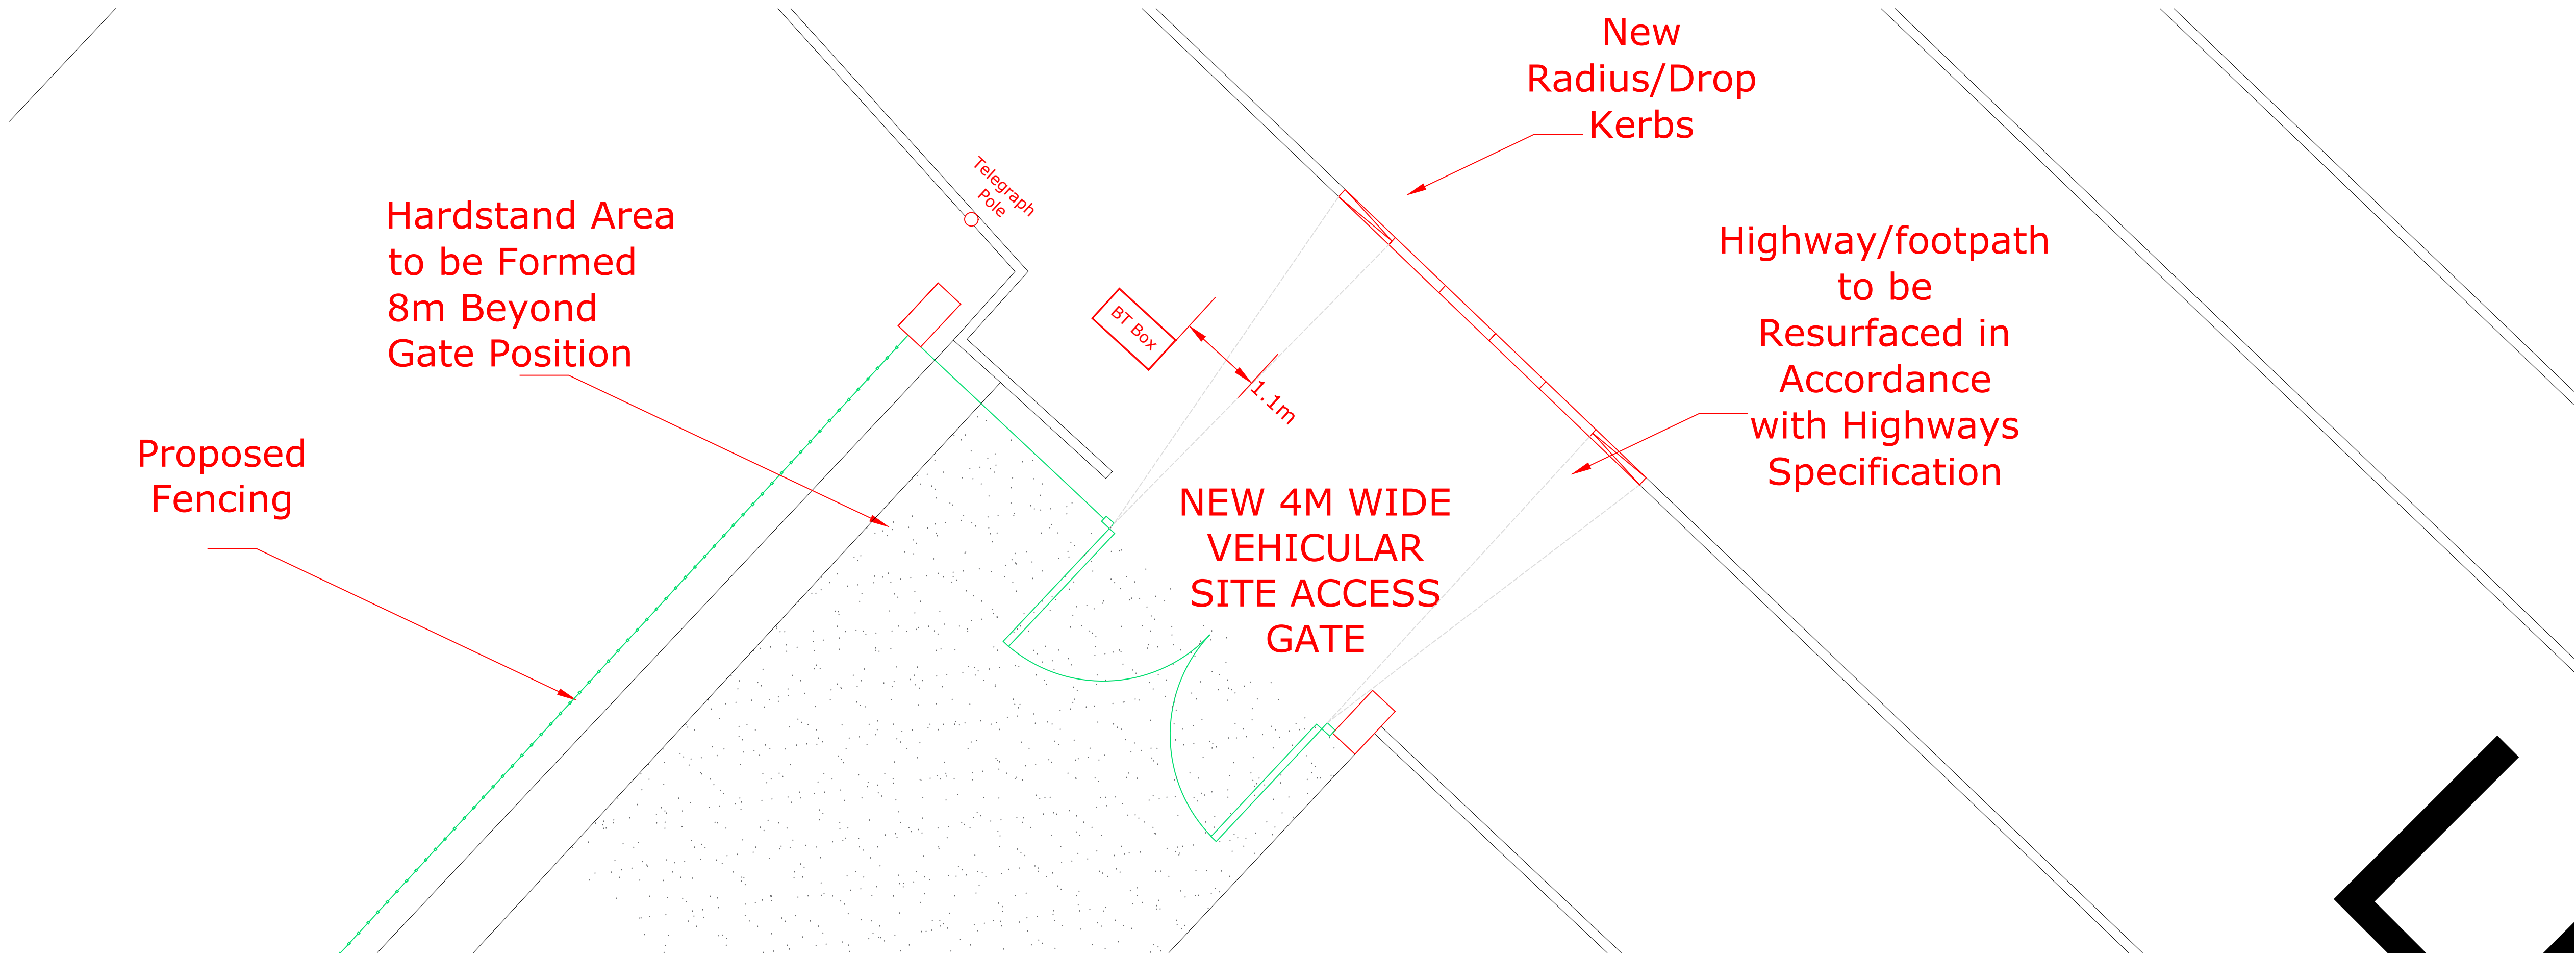

Proposed Access Details

NOTES:			
The copyright of this drawing is held by Lea Hough & Co Chartered Surveyors LLP.			
Do not scale from this drawing. All dimensions must be checked and verified by the contractor prior to works commencing on site.			
REVISIONS			
REV	DESCRIPTION	DATE	AMENDED
A	Amended to show BT Box & Telegraph pole locations.	15.04.24	15.04.24
B	Amended to show Hardstand Area.	20.05.24	20.05.24

 

LeaHough

CHARTERED SURVEYORS

Survey Valuation Design Planning Sales

Oakshaw House

2 Capricorn Park

Blakewater Road

Blackburn

Lancashire

BB1 5QR

Tel: 01254 260196

Email: info@leahough.co.uk

Web: www.leahough.co.uk

8 Eaton Avenue

Matrix Office Park

Buckshaw Village

Preston

Lancashire

PR7 7NA

Tel: 01772 458866

CLIENT:

Longridge High School
Preston Road
Preston
PR3 3AR

PROJECT ADDRESS:

Longridge High School
Preston Road
Preston
PR3 3AR

PROJECT TITLE:

Fencing Project

DRAWING TITLE:

Highway Details

PAPER SIZE:	DRAWING NUMBER:	REV
A1	BS.23-277-04	B
SCALE:	DATE:	DRAWN BY:
1/50	December 2023	MDRH