



Existing Access Details

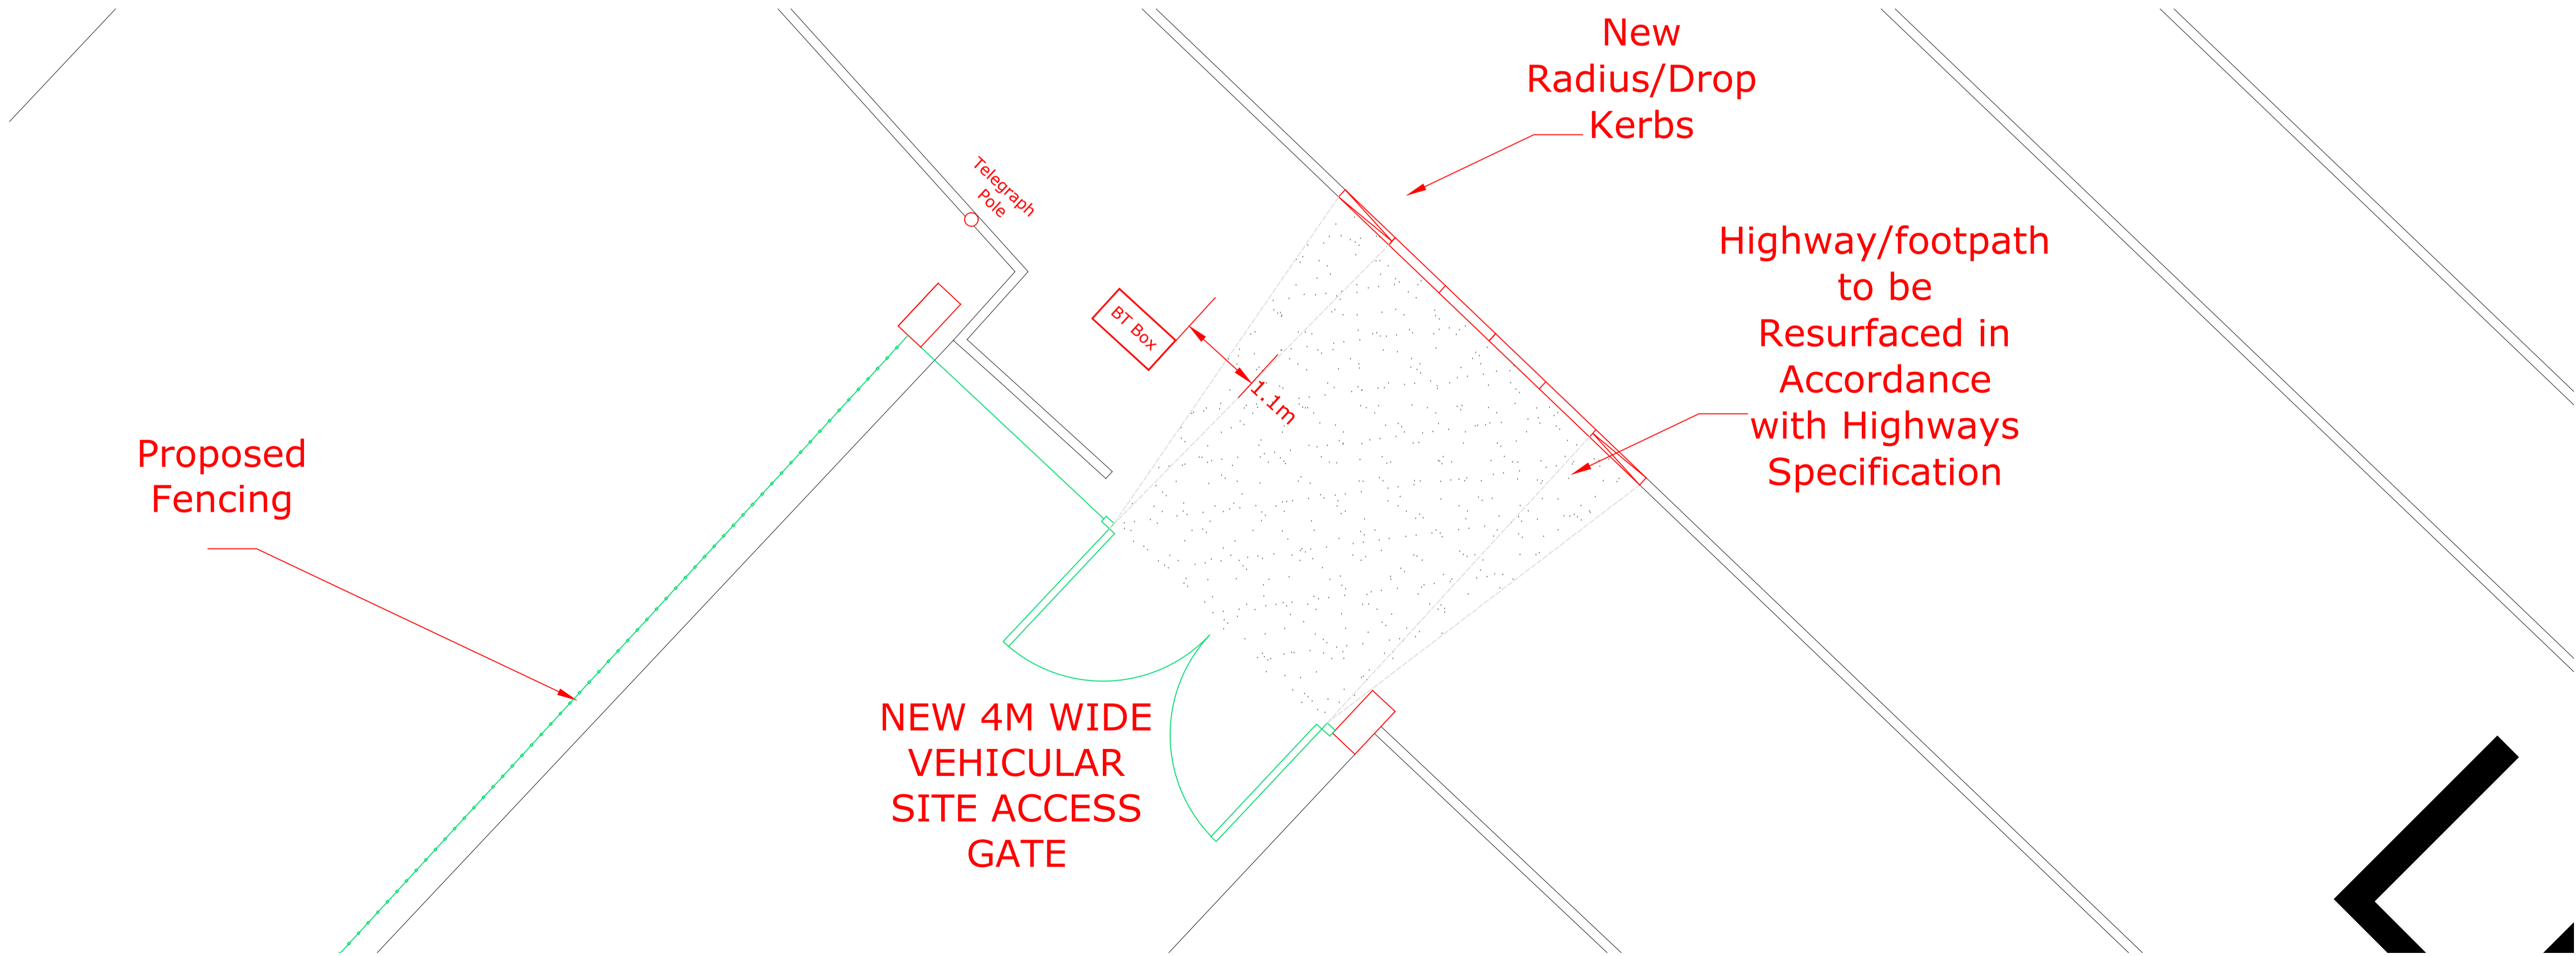

Proposed Access Details

NOTES:			
The copyright of this drawing is held by Lea Hough & Co Chartered Surveyors LLP.			
Do not scale from this drawing. All dimensions must be checked and verified by the contractor prior to works commencing on site.			
REVISIONS			
REV	DESCRIPTION	DATE	AMENDED
A	Amended to show BT Box & Telegraph pole locations.	15.04.24	15.04.24

 

LeaHough

CHARTERED SURVEYORS

Survey Valuation Design Planning Sales

Oakshaw House
2 Capricorn Park
Blakewater Road
Blackburn
Lancashire
BB1 5QR

Tel: 01254 260196
Email: info@leahough.co.uk
Web: www.leahough.co.uk

8 Eaton Avenue
Matrix Office Park
Buckshaw Village
Preston
Lancashire
PR7 7NA

Tel: 01772 458866

CLIENT:

Longridge High School
Preston Road
Preston
PR3 3AR

PROJECT ADDRESS:

Longridge High School
Preston Road
Preston
PR3 3AR

PROJECT TITLE:

Fencing Project

DRAWING TITLE:

Highway Details

PAPER SIZE: <div>A1</div>	DRAWING NUMBER: <div>BS.23-277-04</div>	REV <div>A</div>
SCALE: <div>1/50</div>	DATE: <div>December 2023</div>	DRAWN BY: <div>MDRH</div>