




Main Entrance Door Elevation

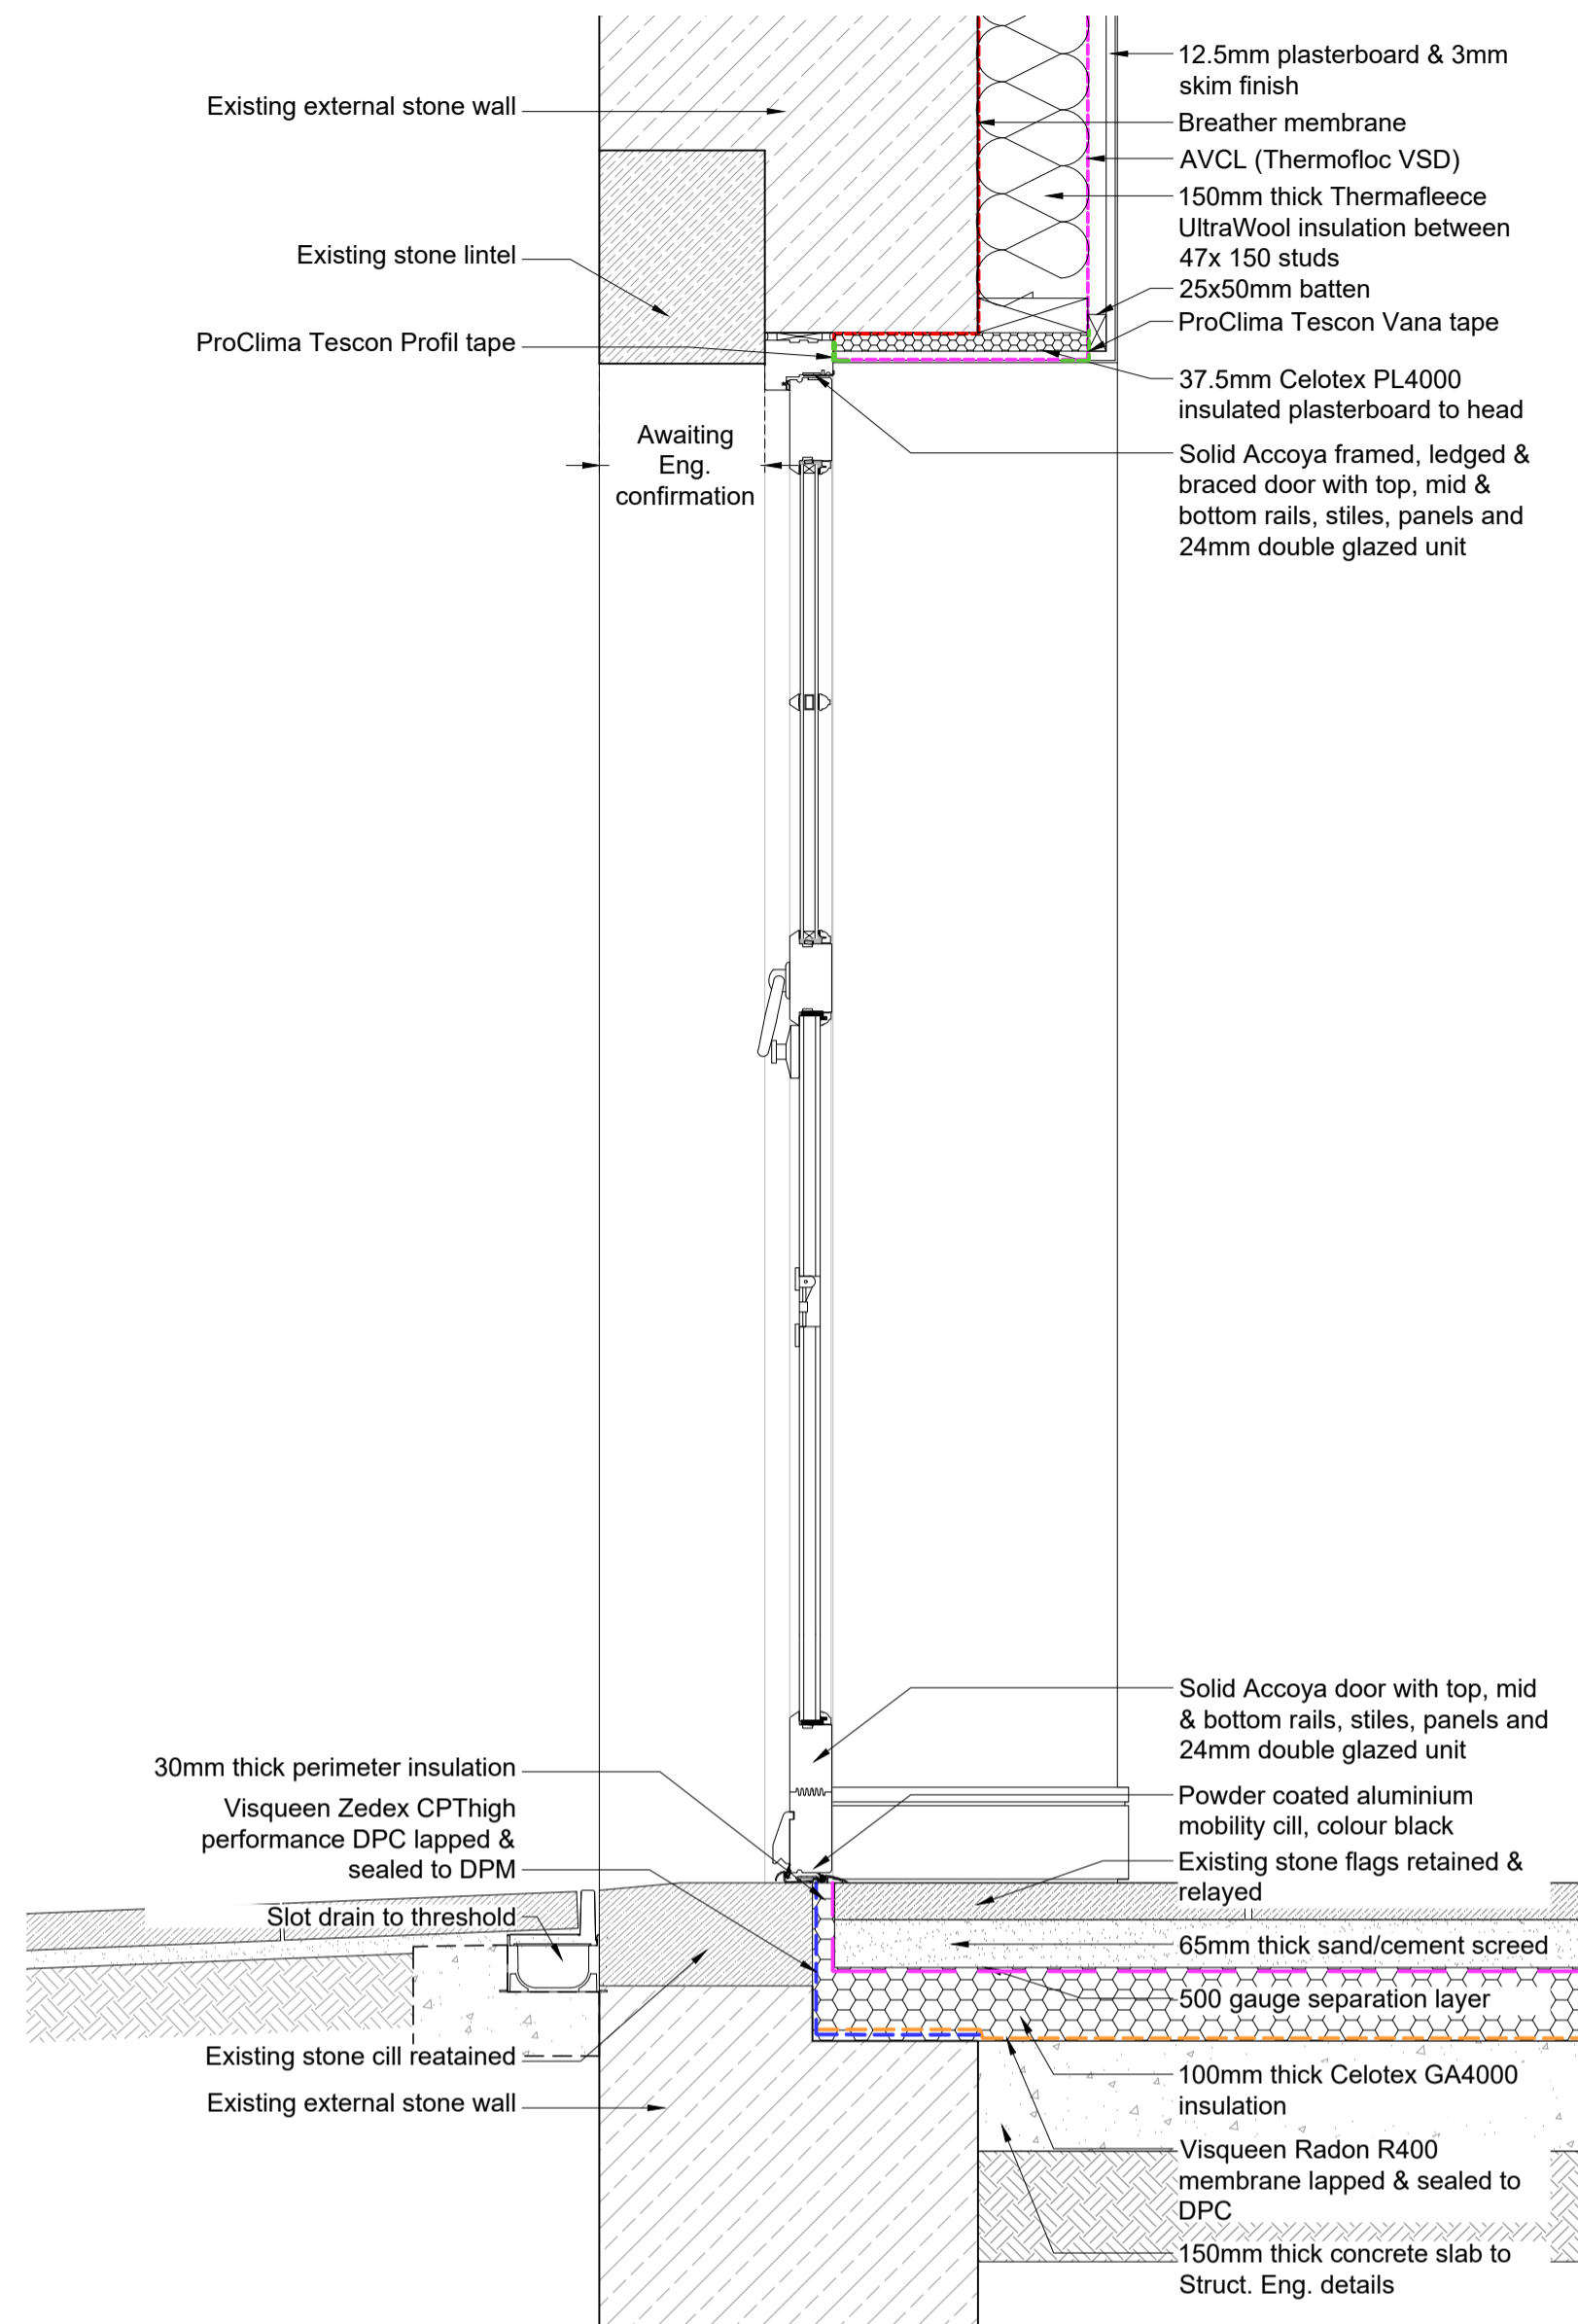

Section A-A

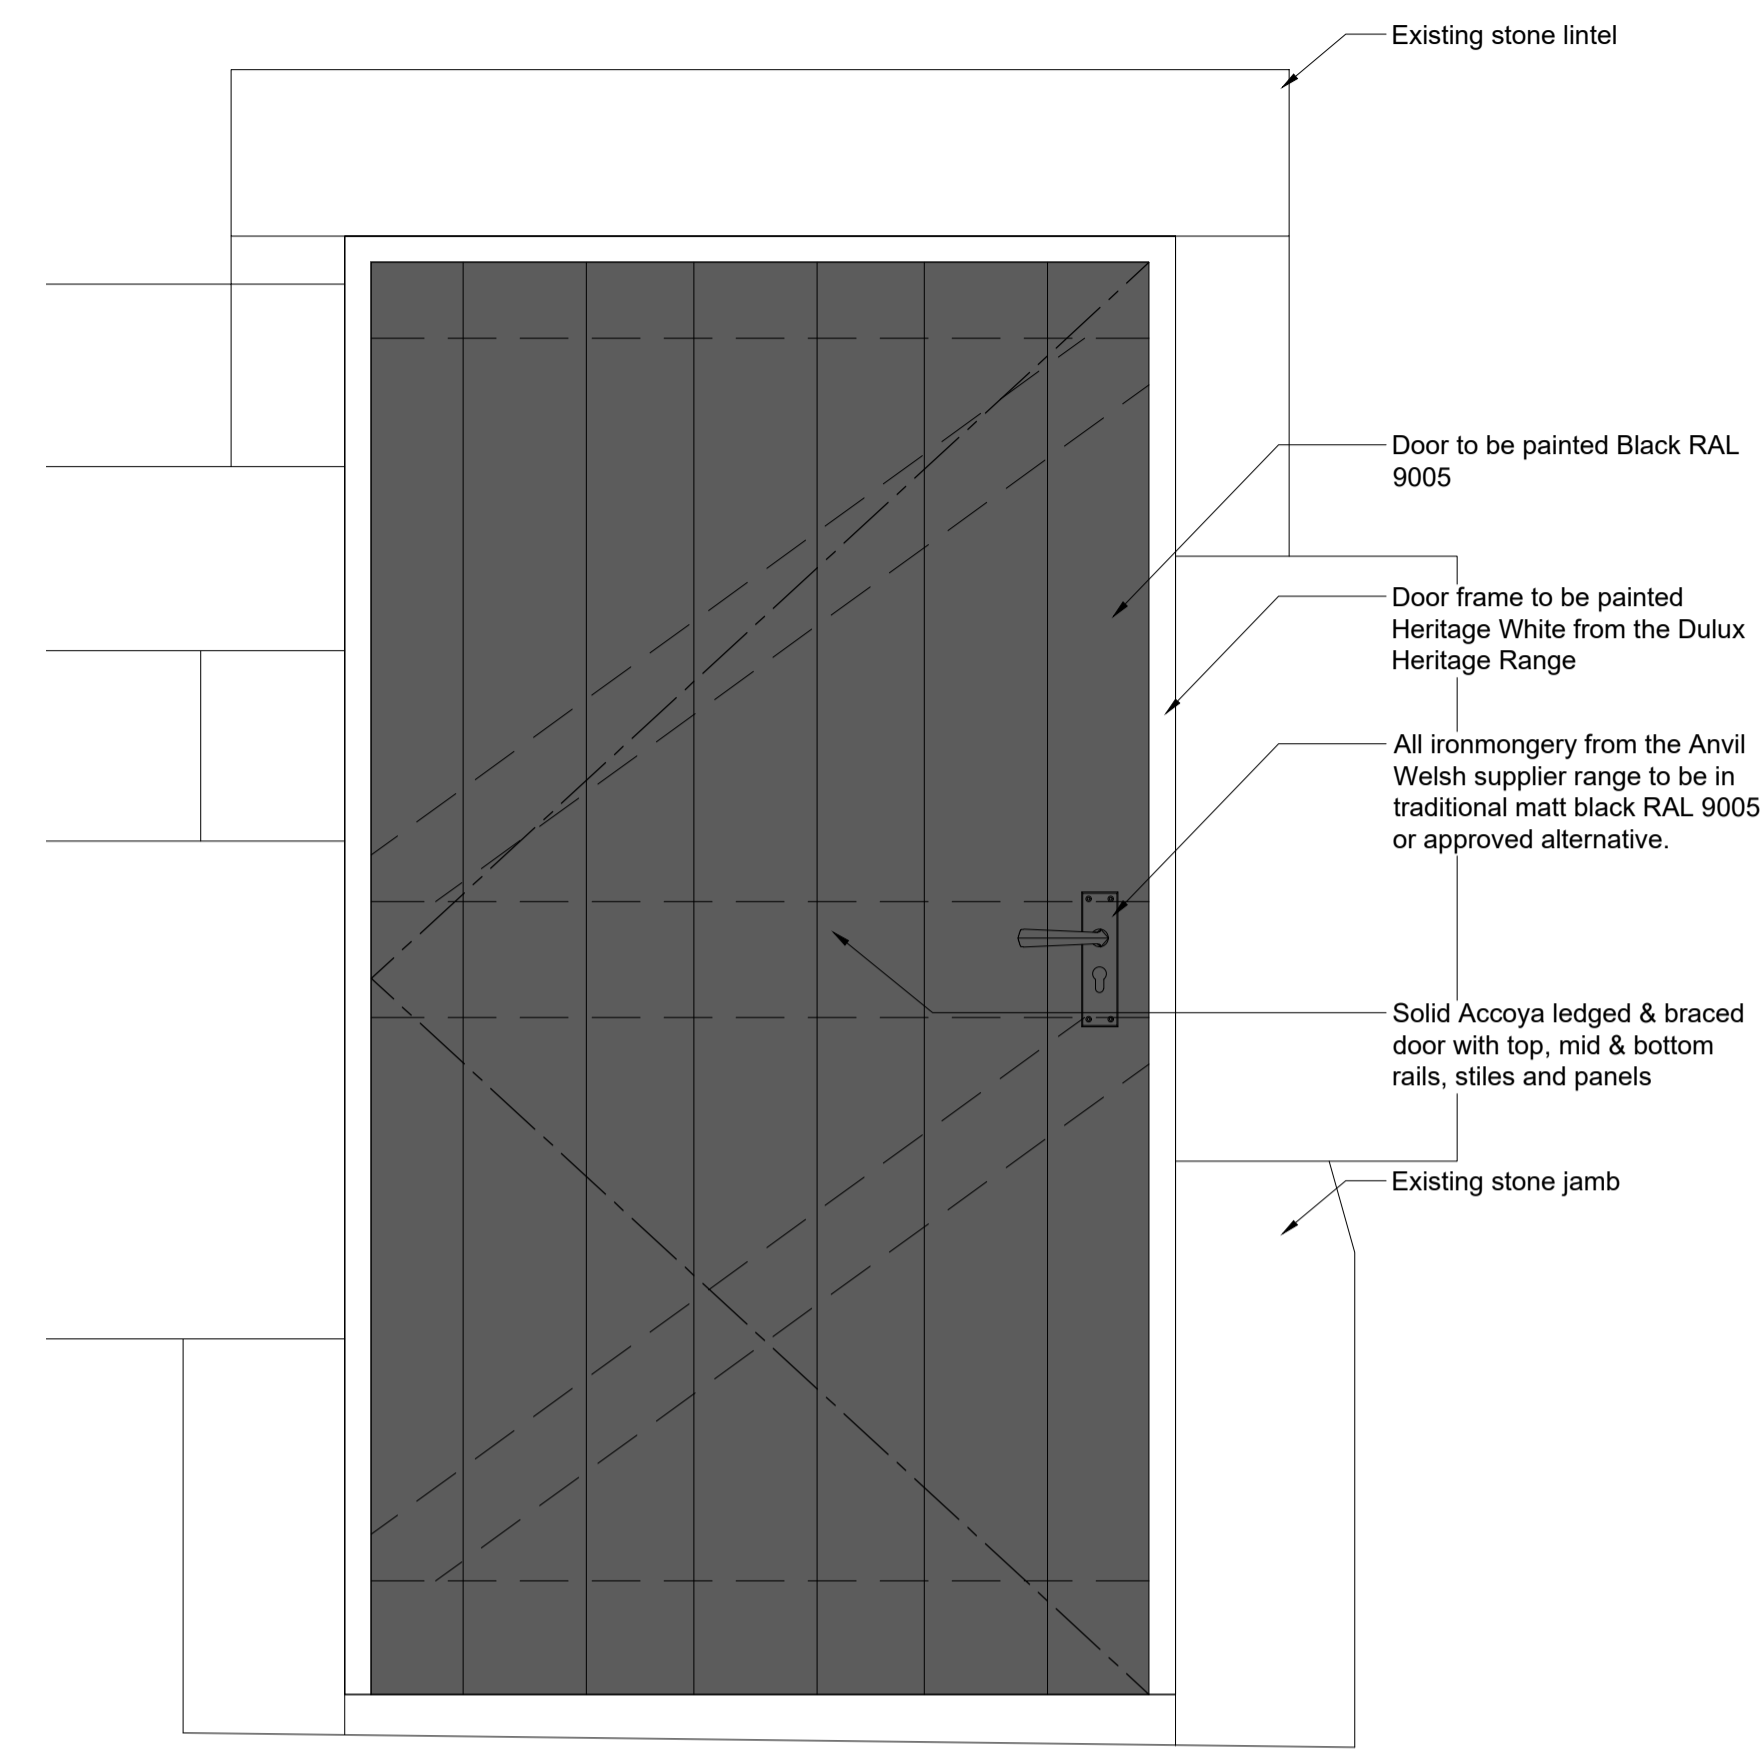

External Storeroom Door Elevation

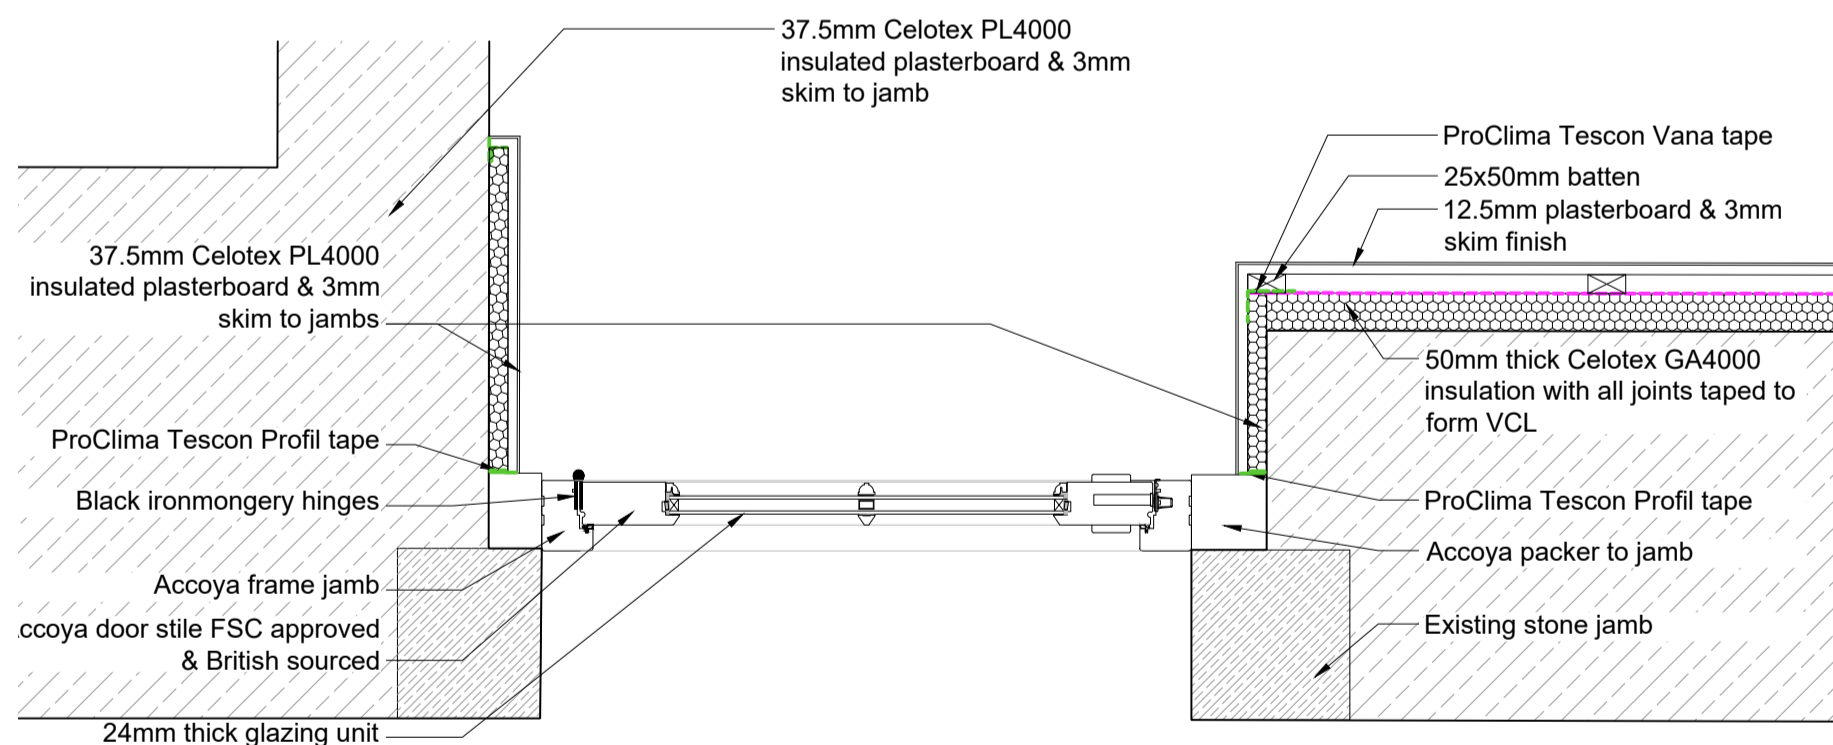

Section B-B

B	02/02/24	MR	ZH	PLANNING SUBMISSION
A	16/01/24	MR	ZH	For client approval
REV	DATE	DRWN	CHKD	REVISION DETAILS

PROJECT TITLE
Renovation of Park Style Cottage
Higher Lickhurst, Leagram, Chipping
Lancashire PR3 2QT

CLIENT
Duchy of Lancaster

DRAWING TITLE
Door Details as Proposed

DRAWING STATUS PLANNING	SCALE: 1:10 @ A1
DRAWING No. 2461-05	DATE: January 2024
REVISION B	DRAWN: MR
	CHECKED: ZH
0 200 400 600 800mm	

HPA CHARTERED ARCHITECTS
29 CASTLE HILL, LANCASTER LA1 1YN
01524 32479
hpa@hpa.ltd
www.hpa.ltd