




Typical Conservation Rooflight Elevation

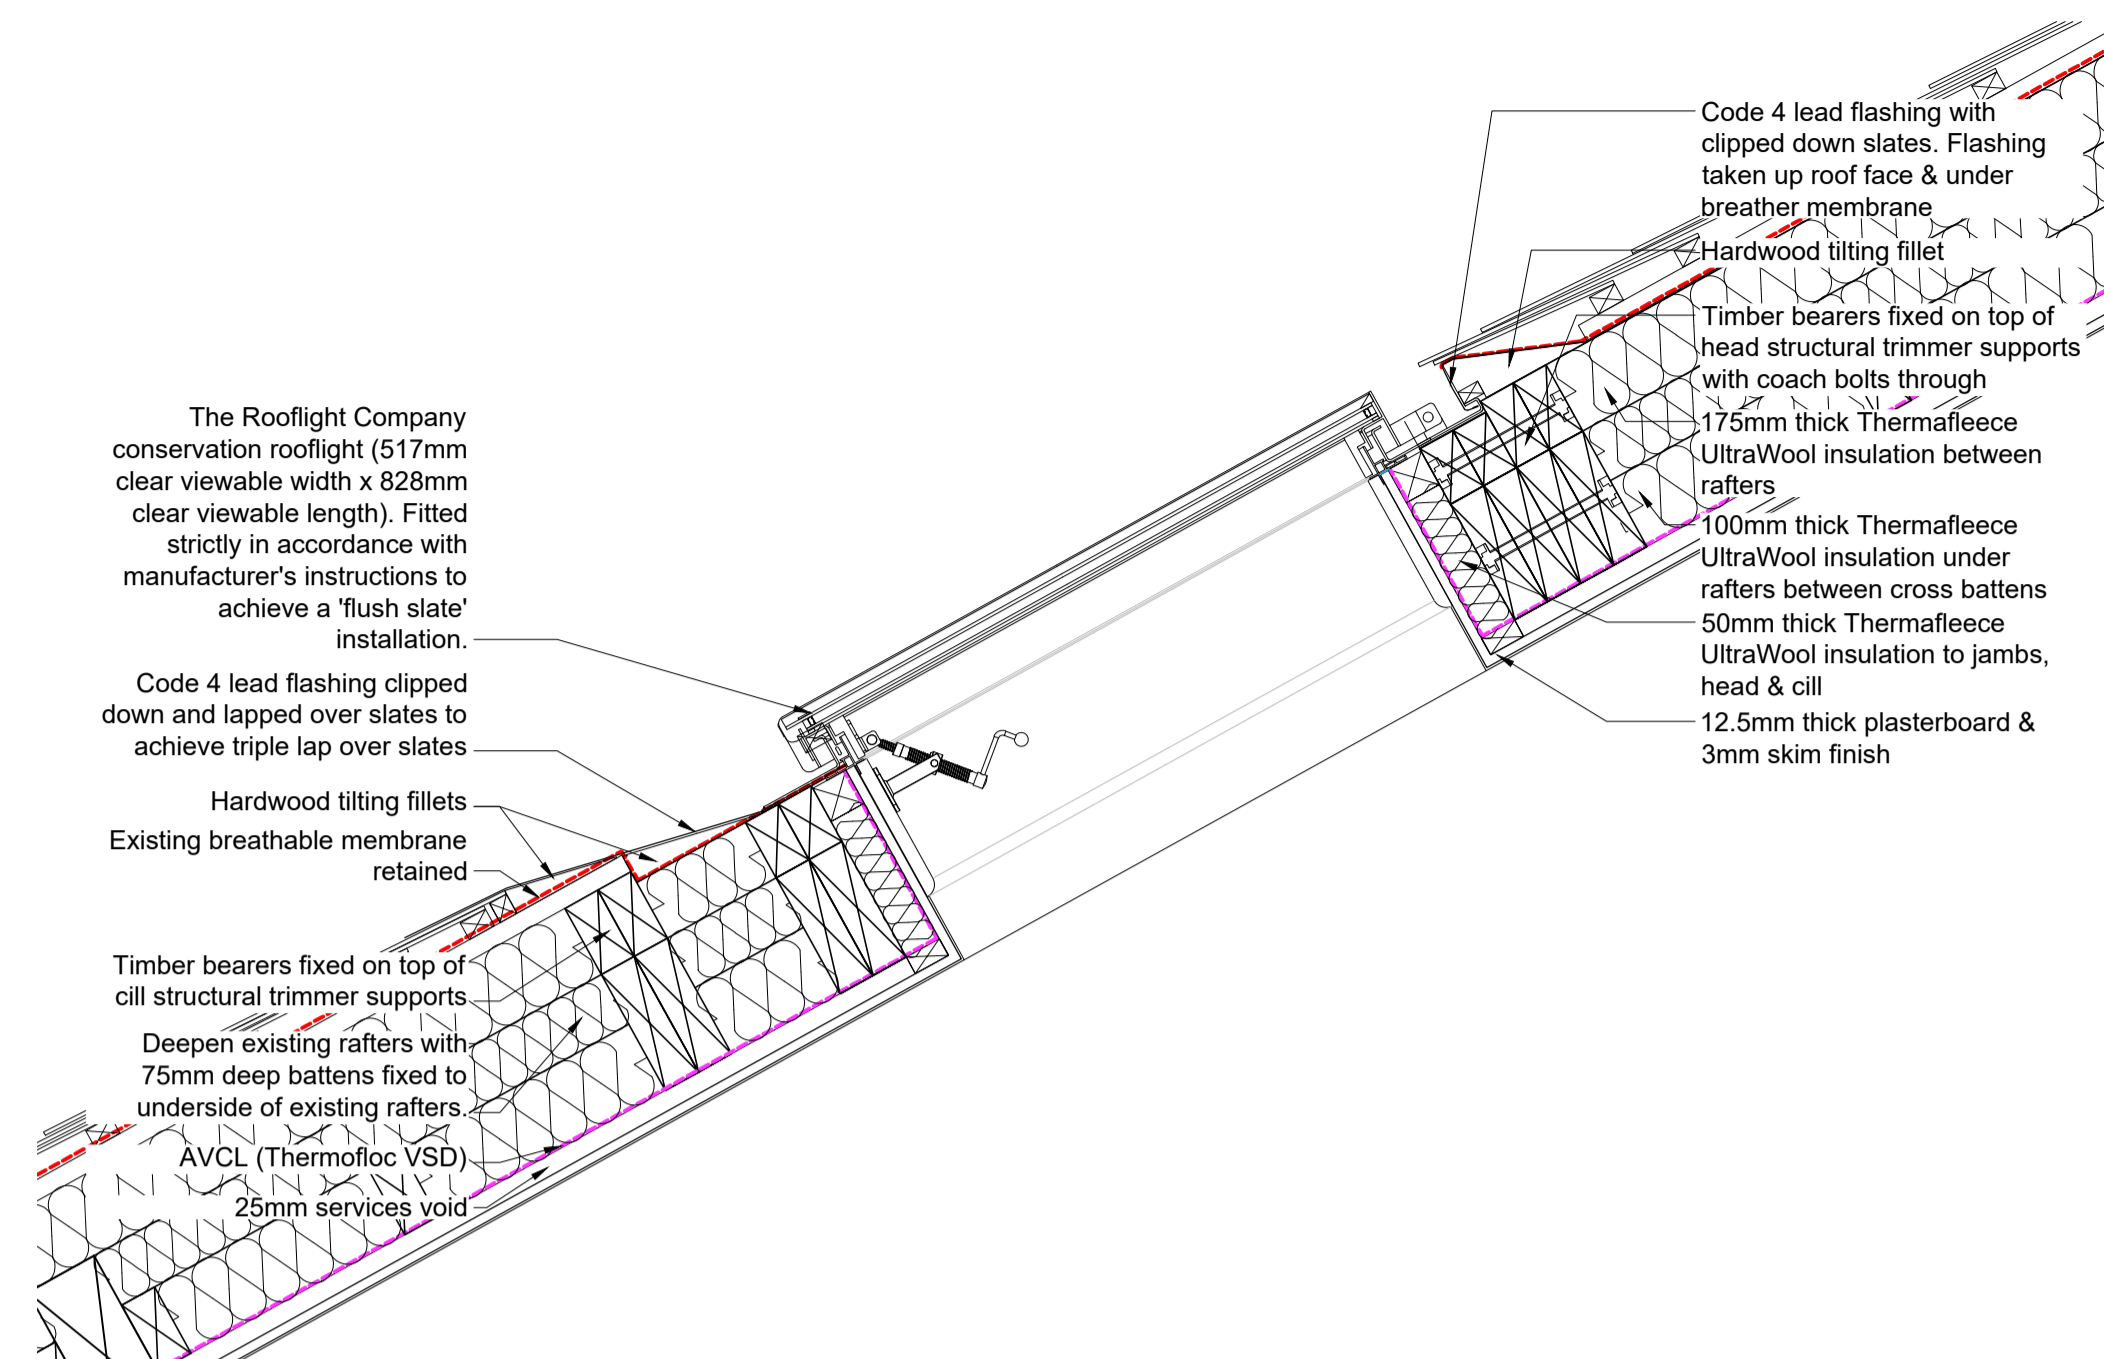


Section A-A

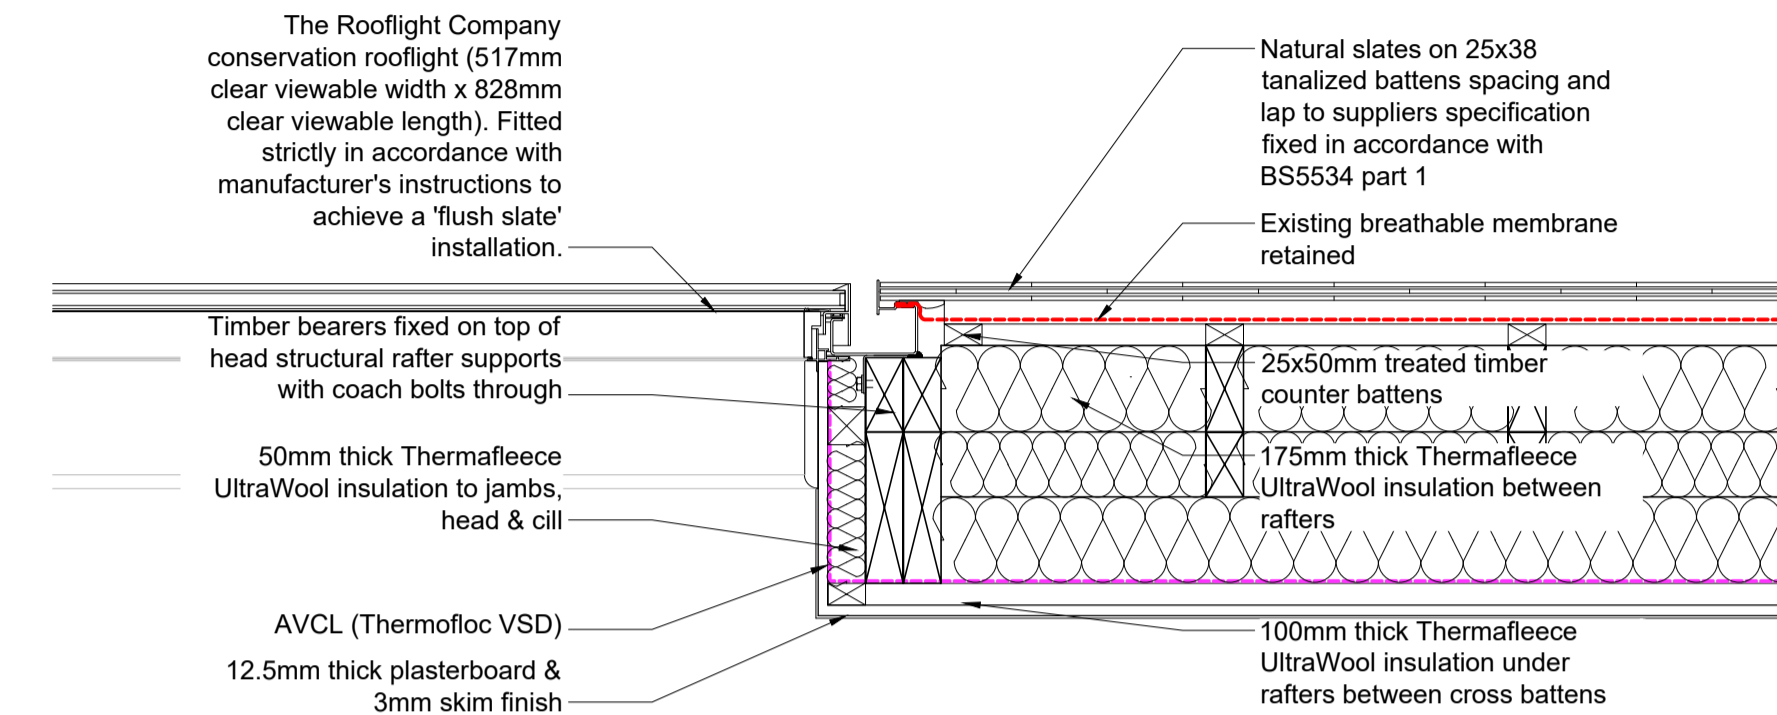


Section B-B

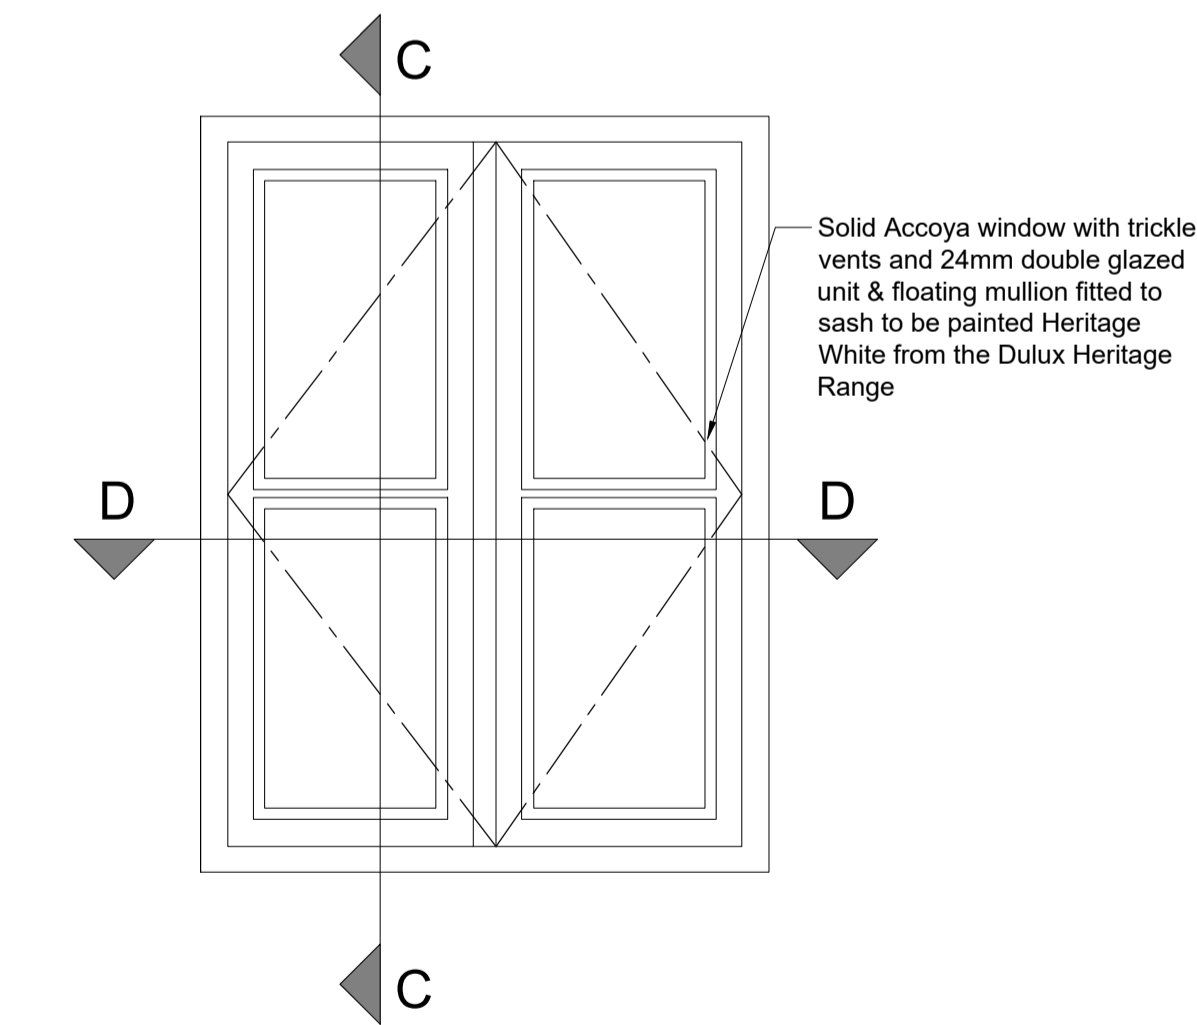

Elevation Side hung double casement

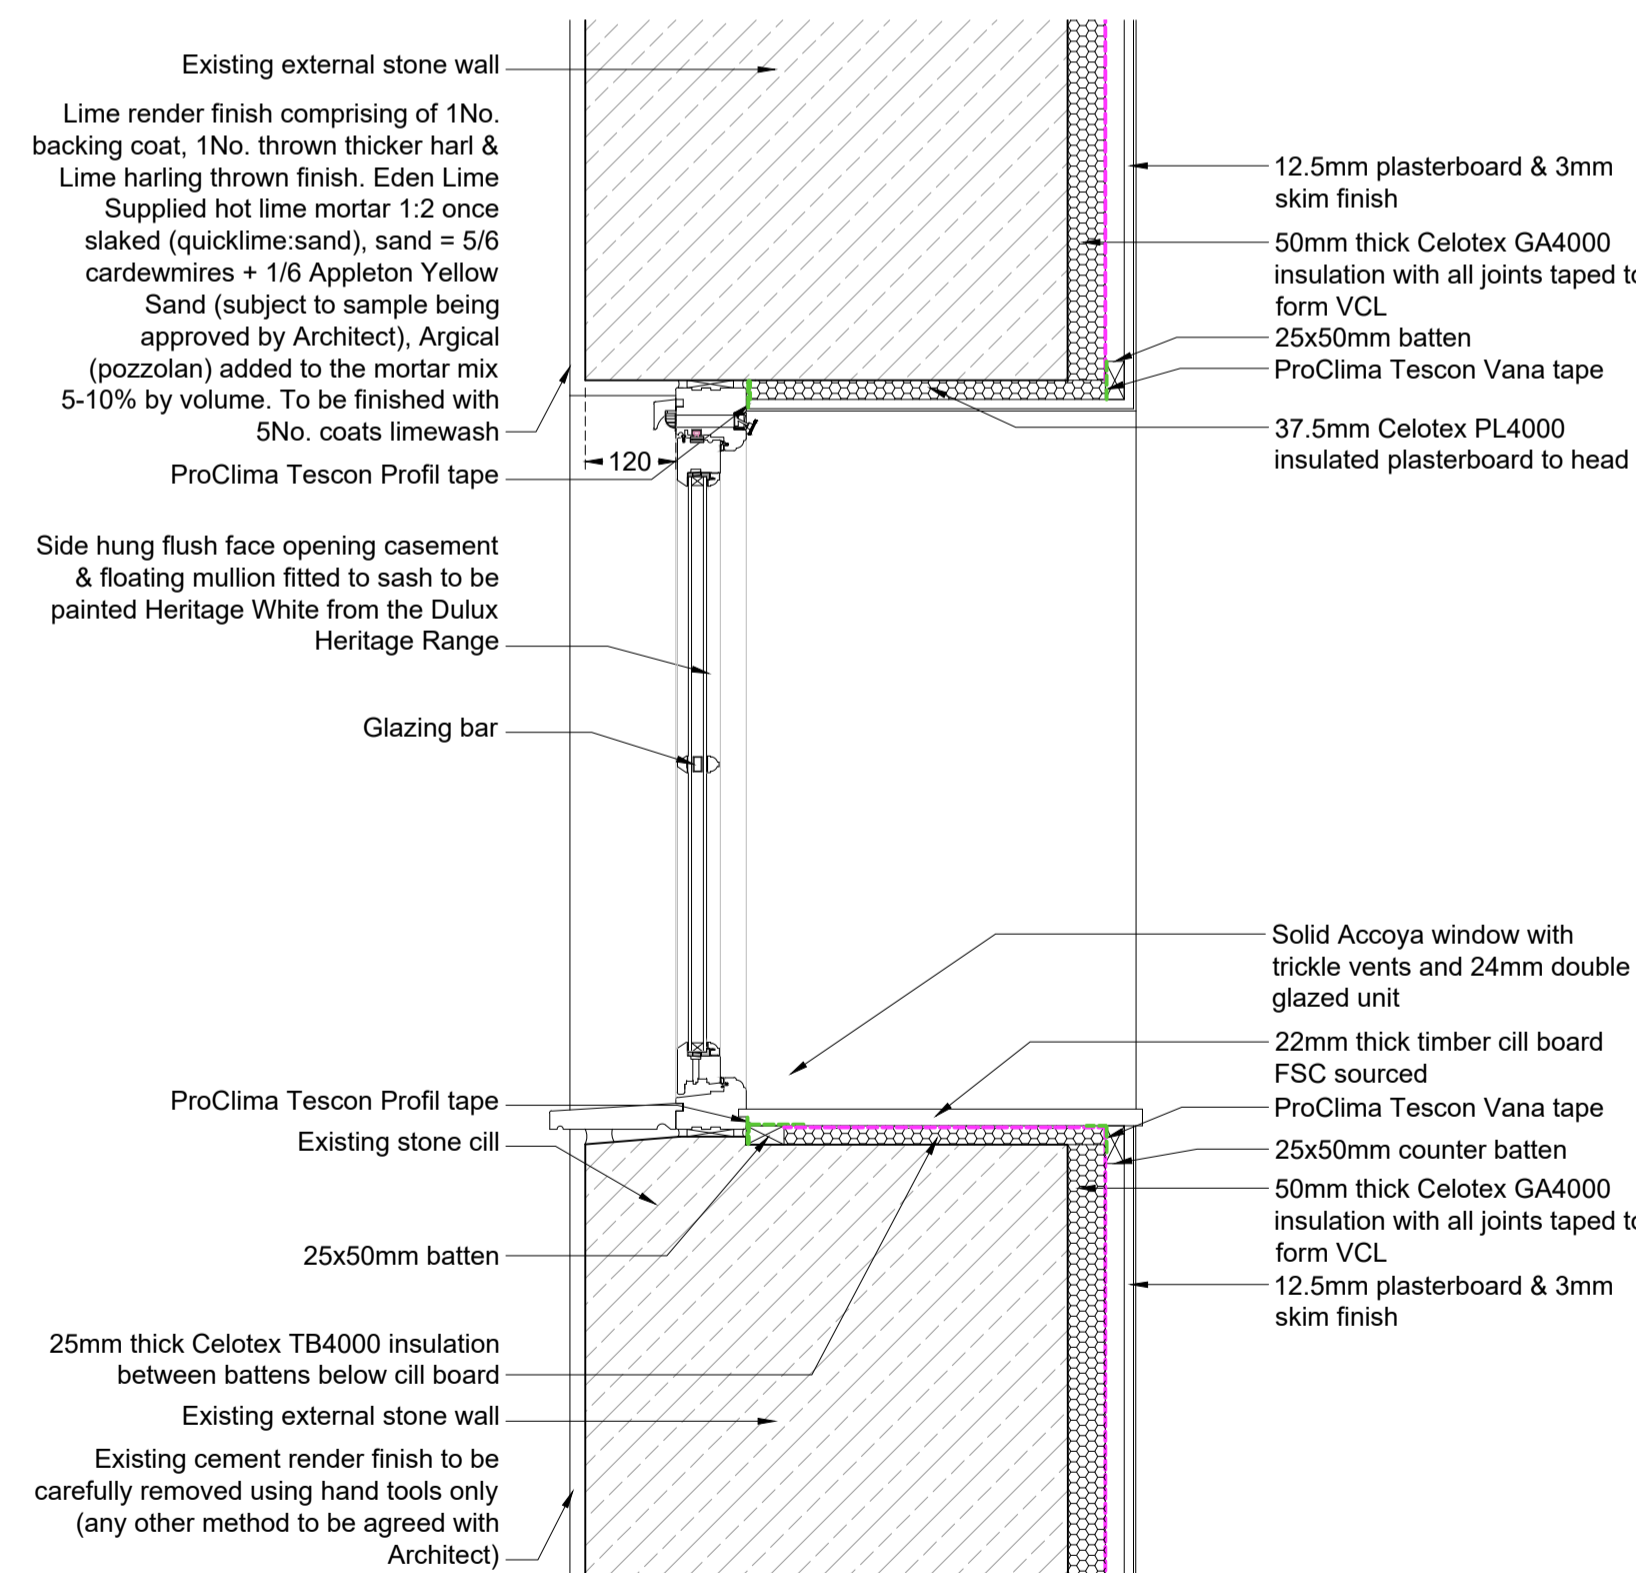

Section C-C

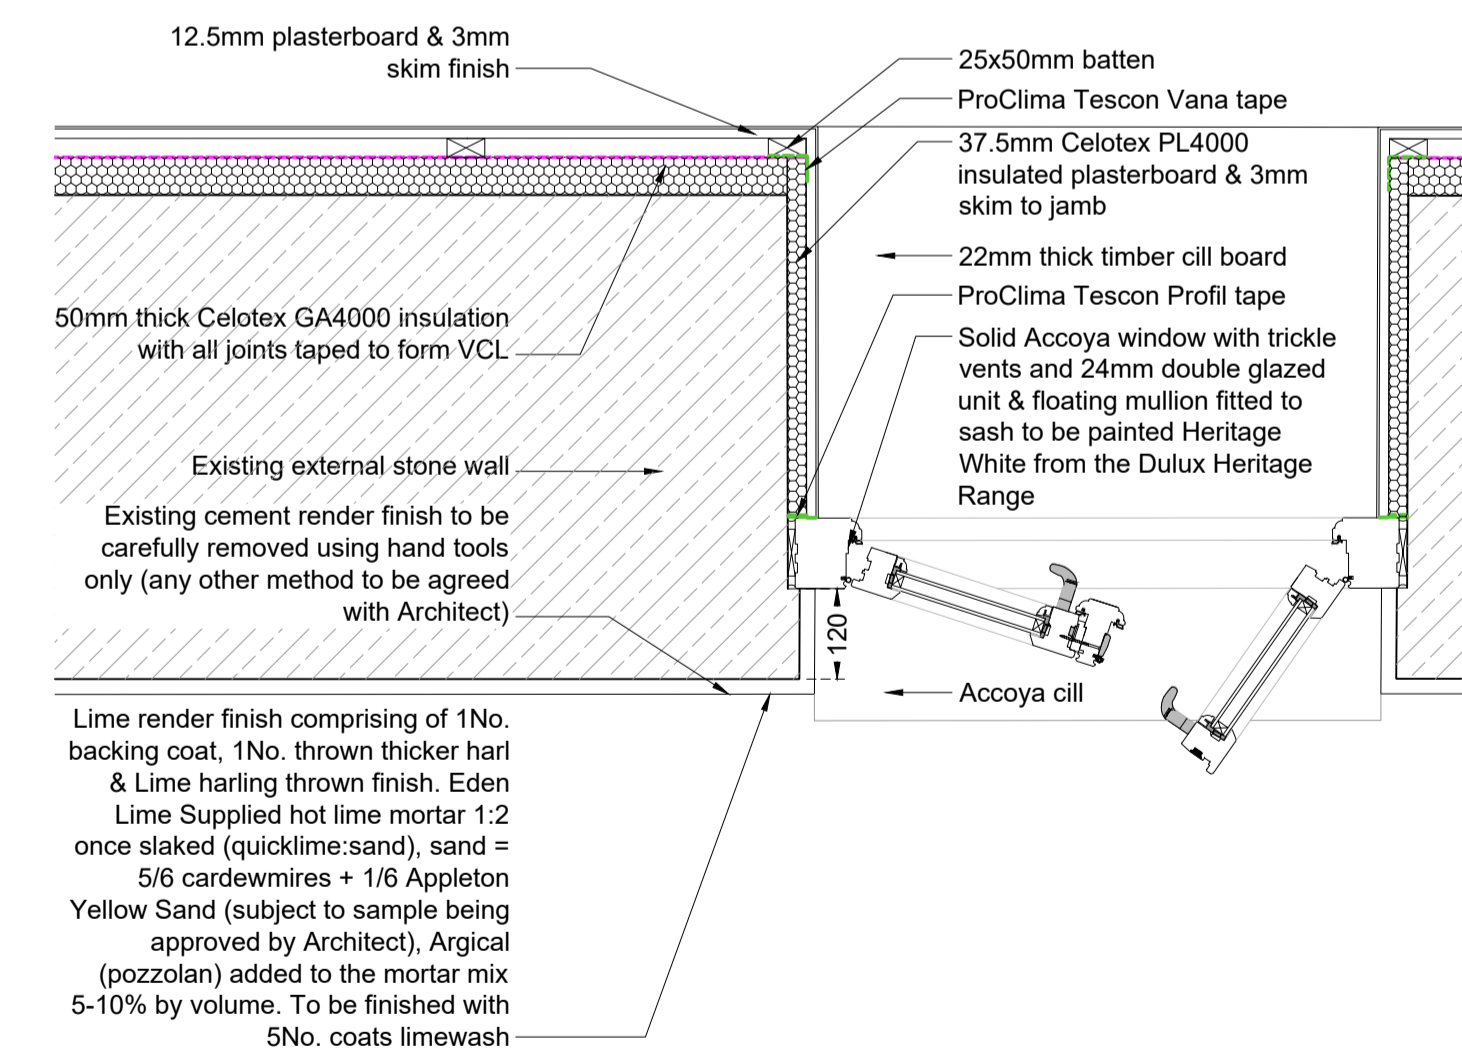

Section D-D

REV	DATE	DRWN	CHKD	REVISION DETAILS
B	02/02/24	MR	ZH	PLANNING SUBMISSION
A	16/01/24	MR	ZH	For client approval

**PROJECT TITLE**  
Renovation of Park Style Cottage  
Higher Lickhurst, Leagram, Chipping  
Lancashire PR3 2QT

**CLIENT**  
Duchy of Lancaster

**DRAWING TITLE**  
Window Details as Proposed  
Sheet 1

<b>DRAWING STATUS</b> PLANNING	<b>SCALE:</b> 1:10 @ A1
<b>DRAWING No.</b> 2461-06	<b>DATE:</b> January 2024
<b>REVISION</b> B	<b>DRAWN:</b> MR
	<b>CHECKED:</b> ZH

**HPA CHARTERED ARCHITECTS**  
29 CASTLE HILL, LANCASTER LA1 1YN

01524 32479  
hpa@hpa.ltd  
www.hpa.ltd