




Window Type 1

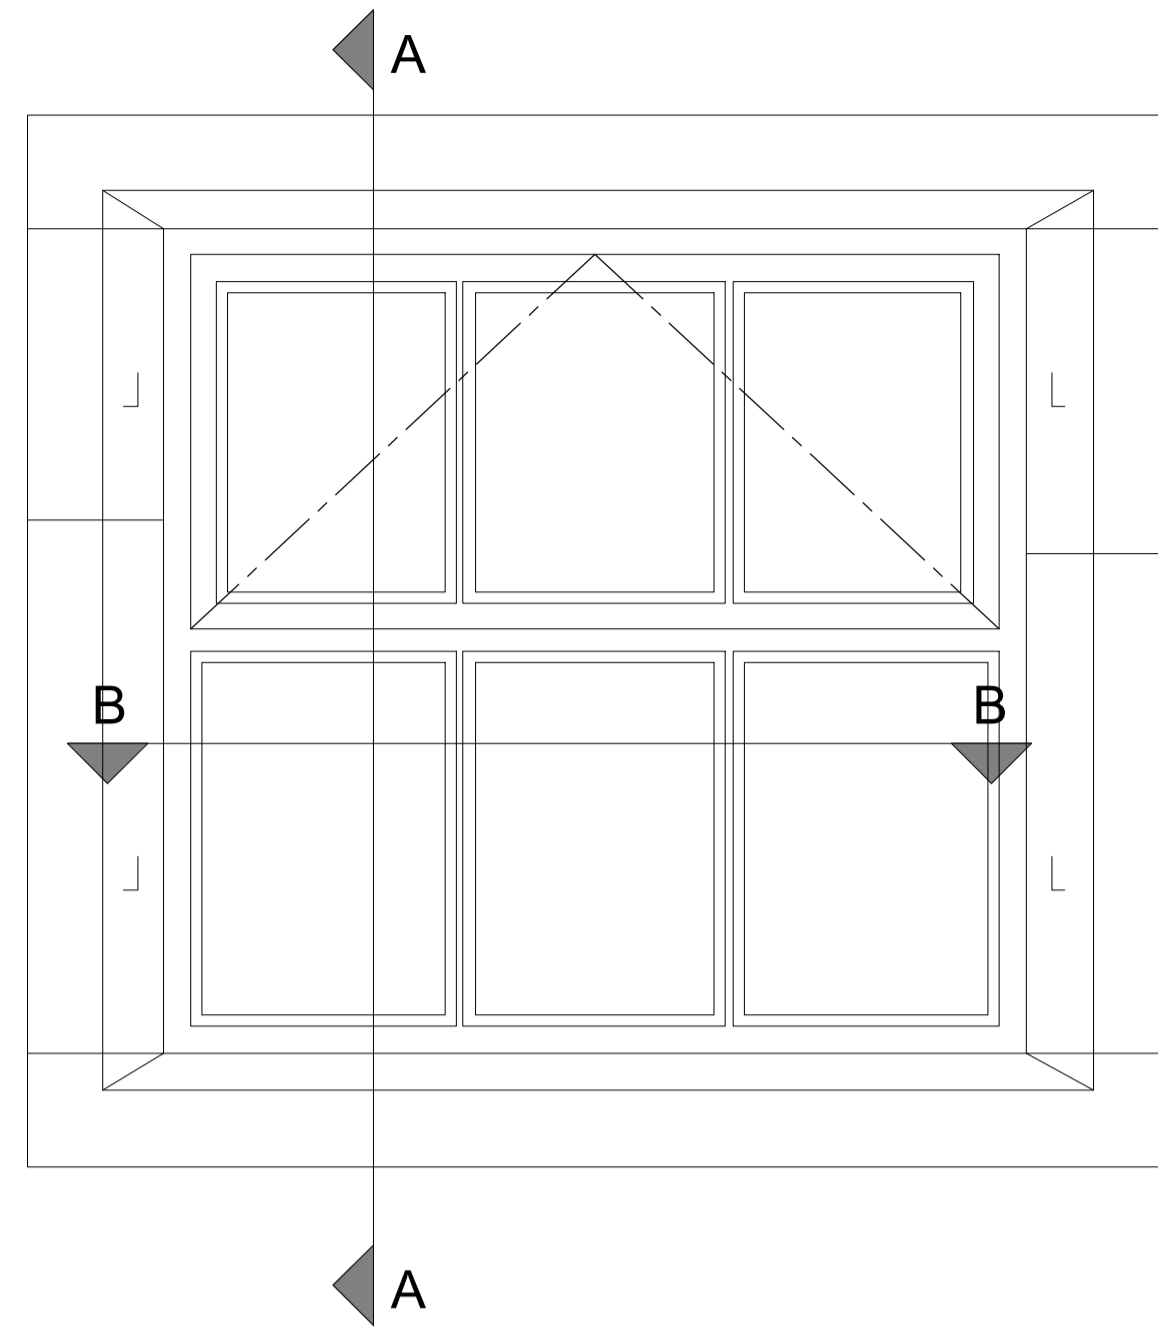

Window Type 2

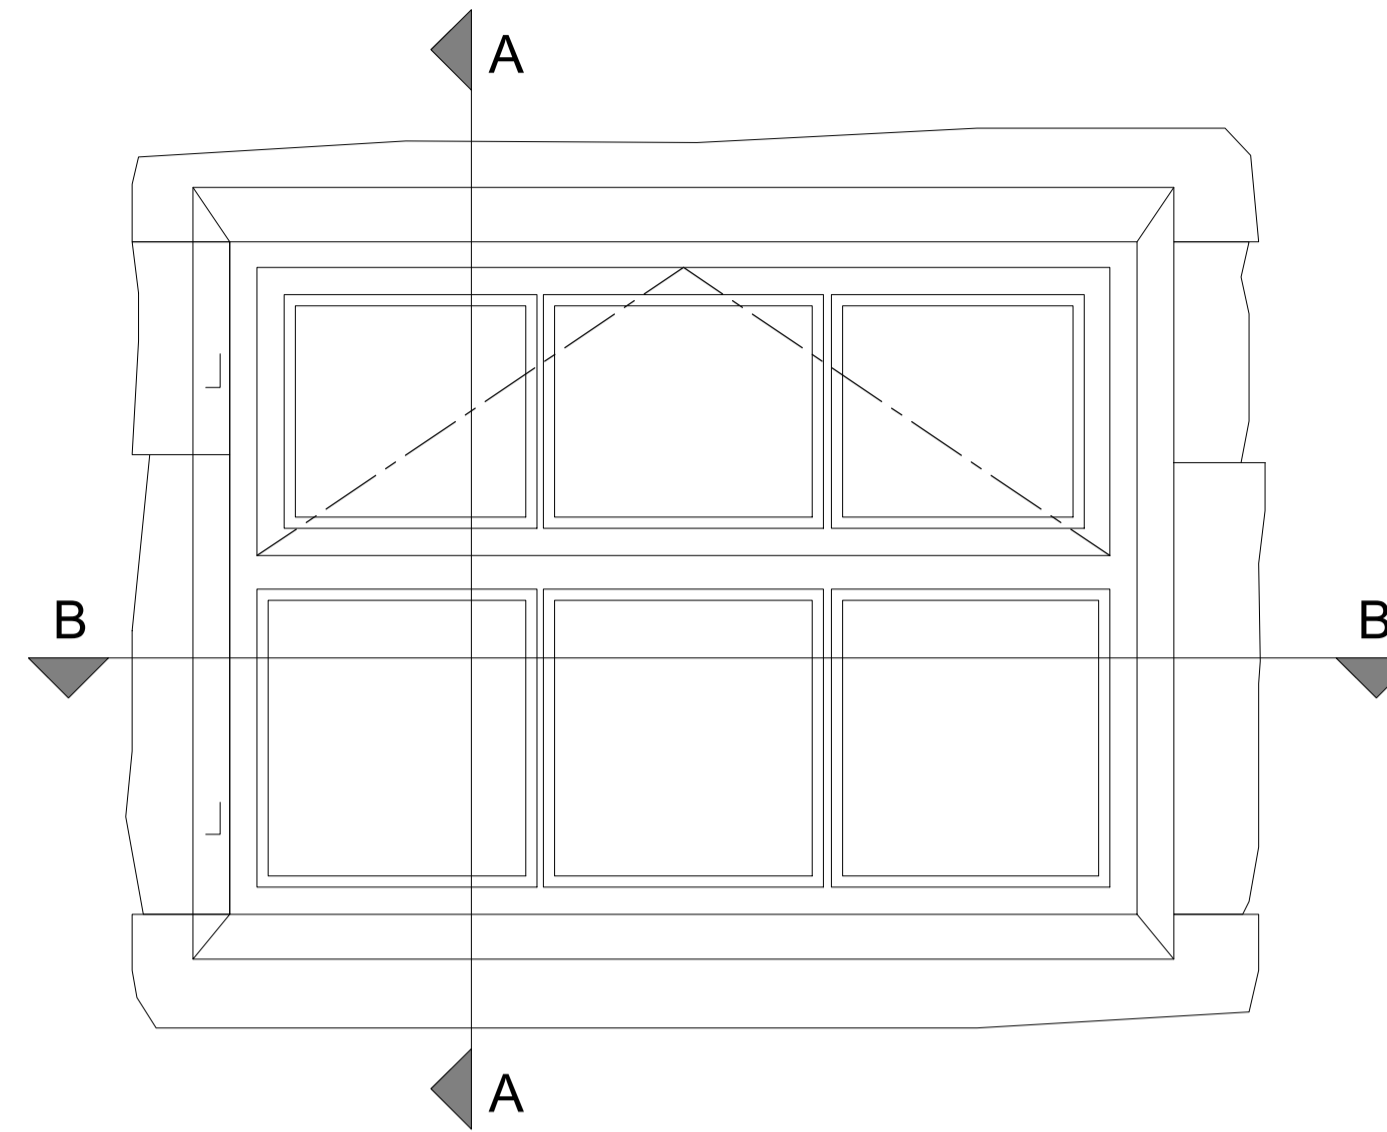


Window Type 3

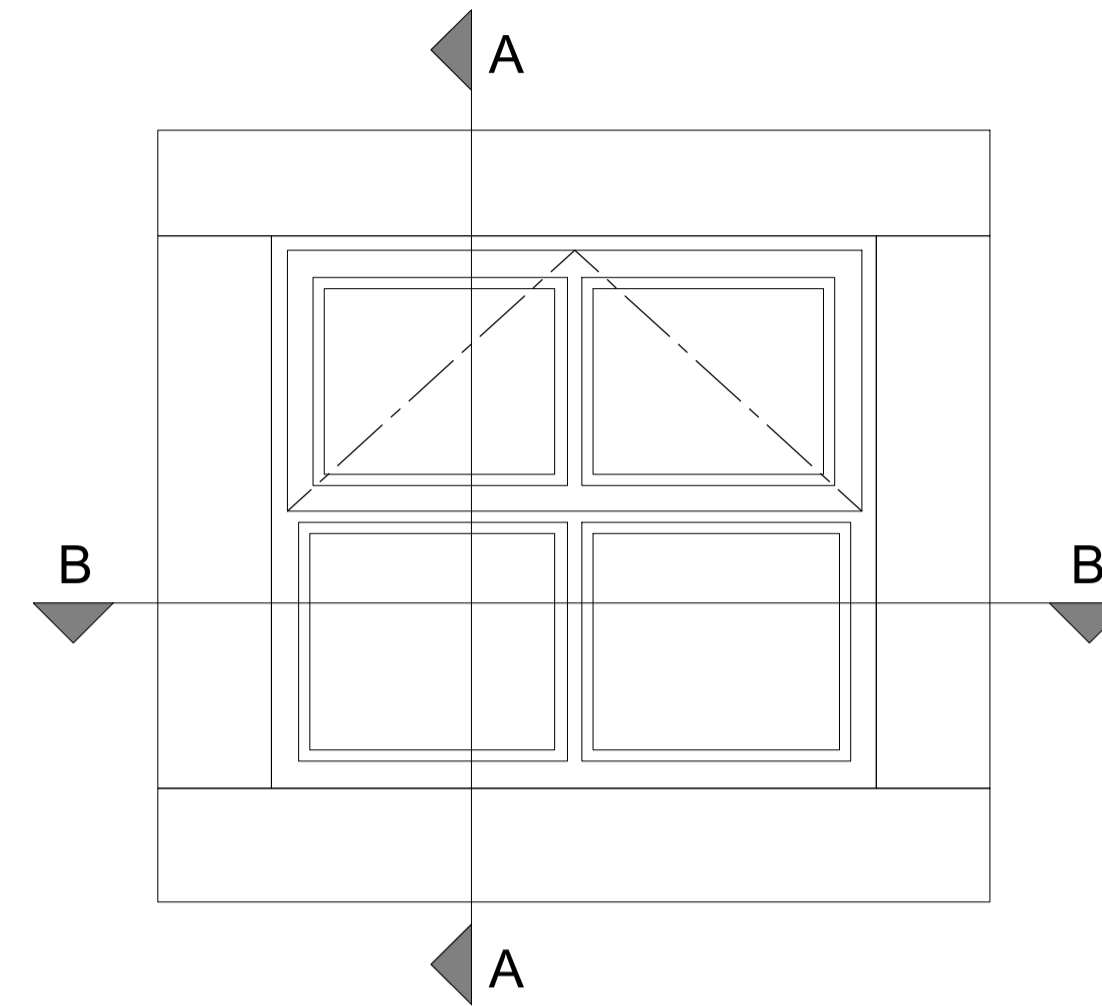


Window Type 4

Note:  
Top hung flush face opening  
casement to be painted  
Heritage White from the Dulux  
Heritage Range

Elevation  
Top hung casement window

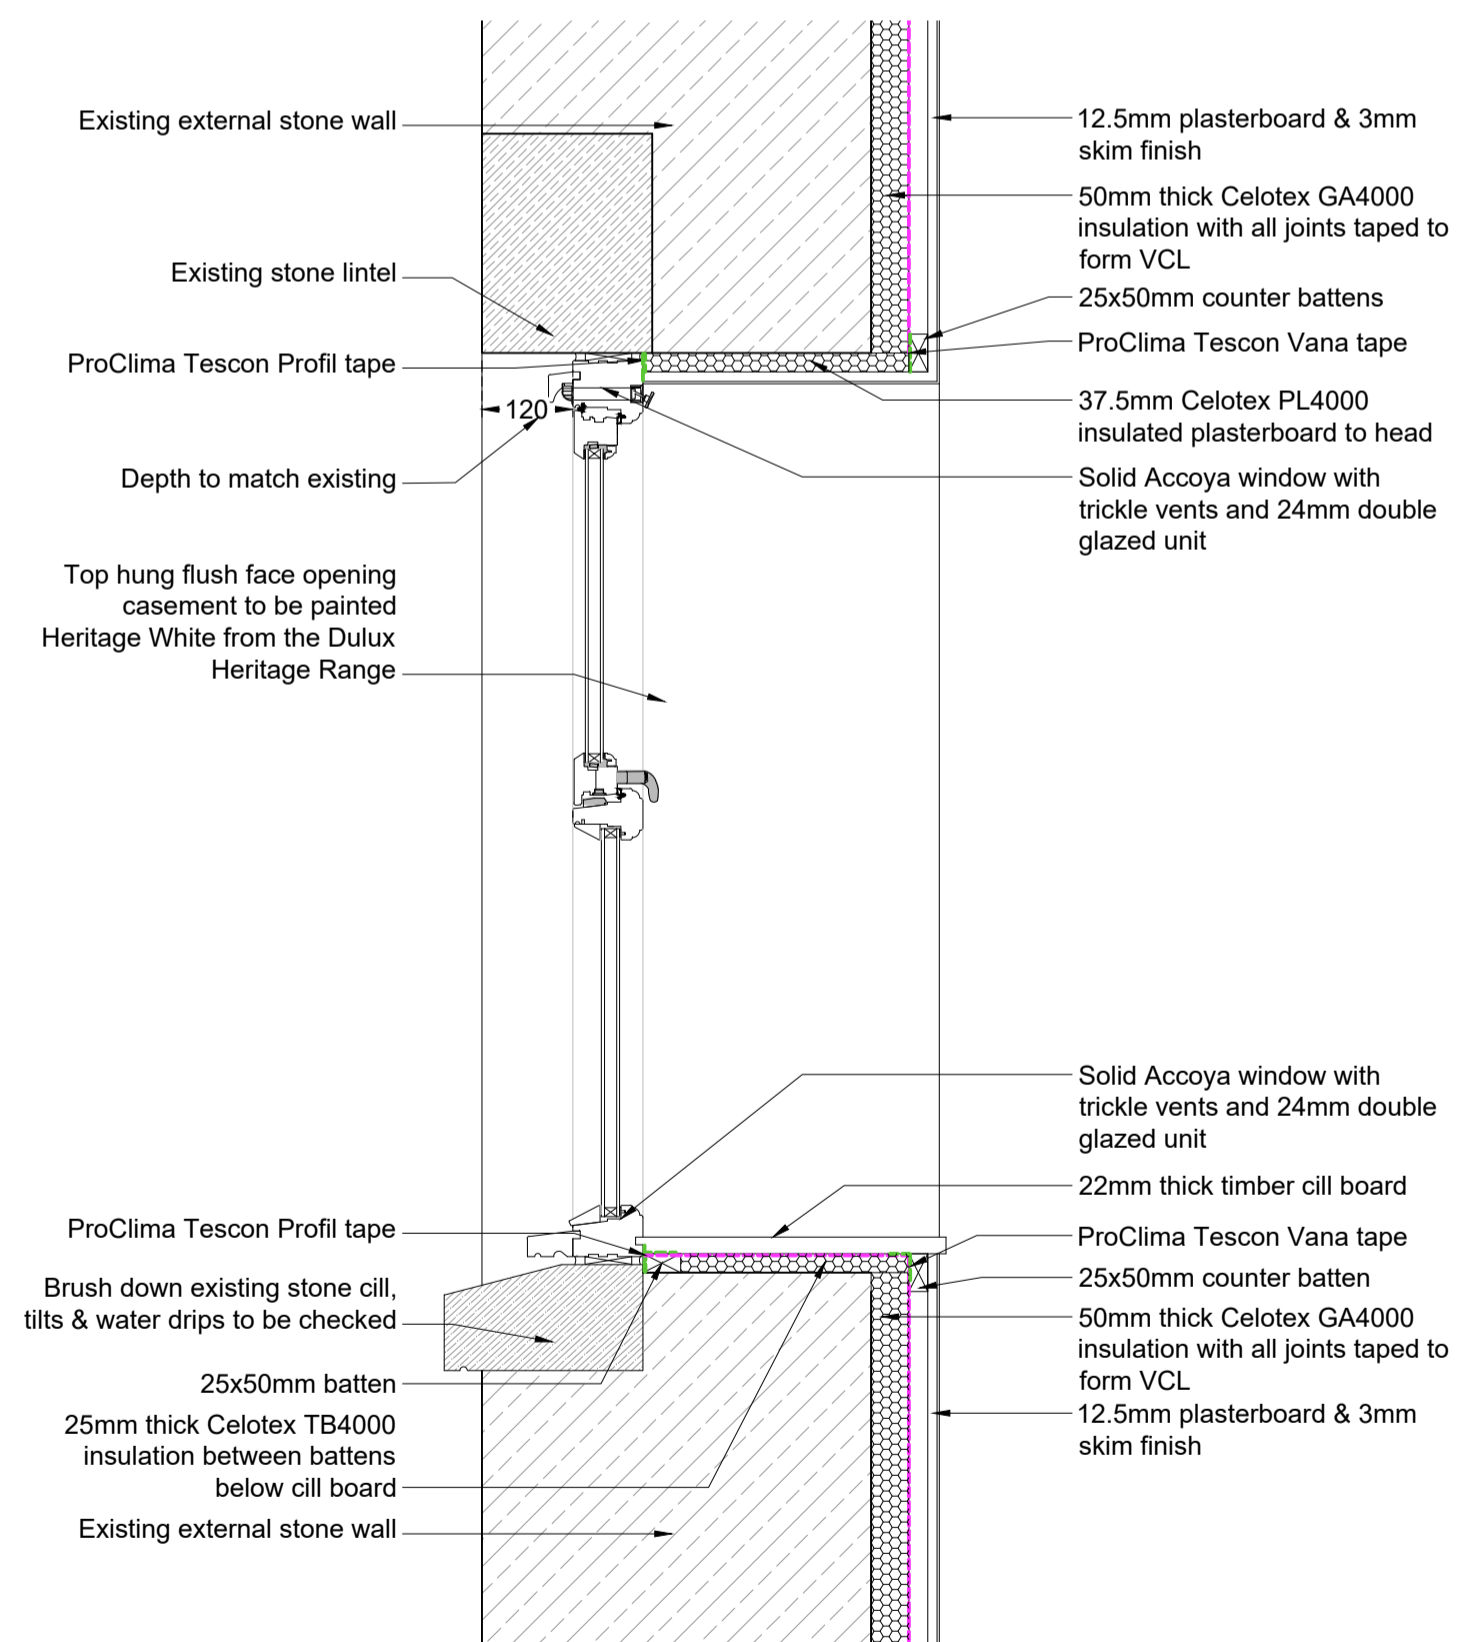

Typical Section A-A

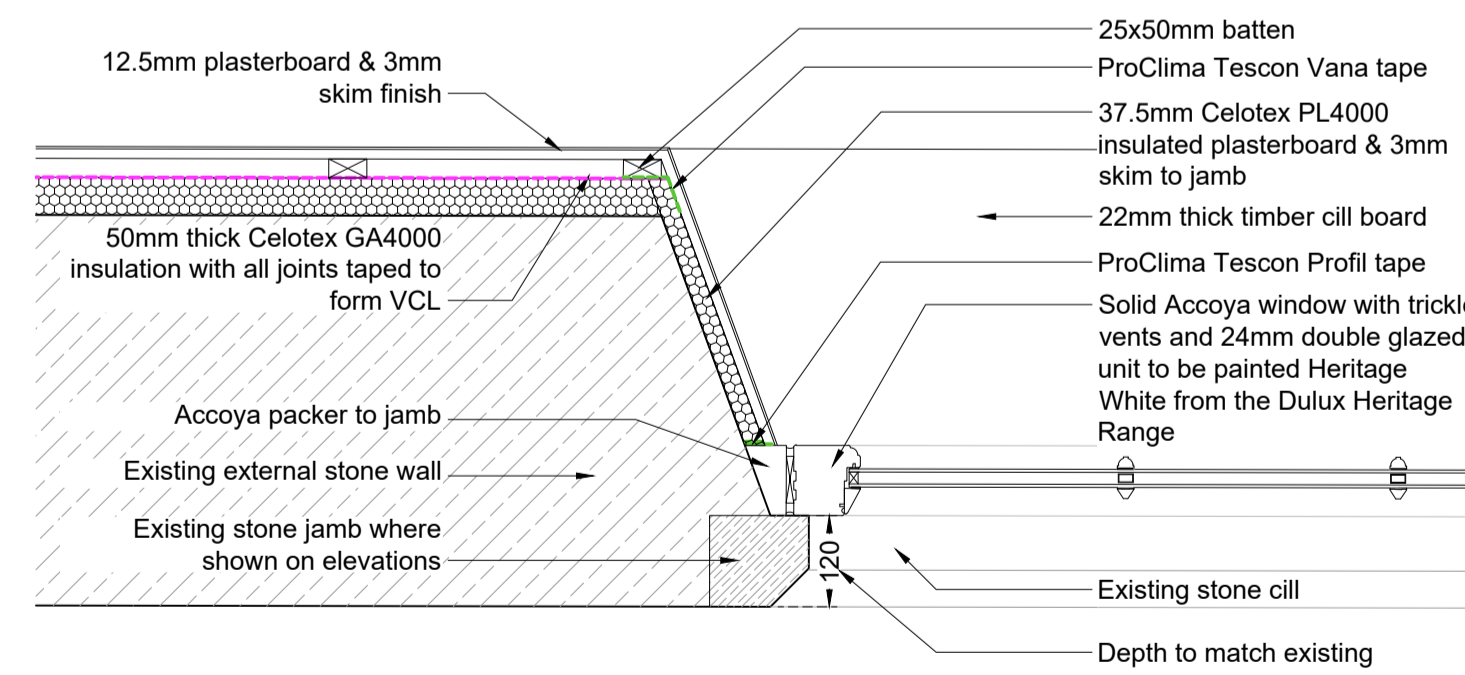

Typical Section B-B

REV	DATE	DRWN	CHKD	REVISION DETAILS
B	02/02/24	MR	ZH	PLANNING SUBMISSION
A	16/01/24	MR	ZH	For client approval

PROJECT TITLE  
Renovation of Park Style Cottage  
Higher Lickhurst, Leagram, Chipping  
Lancashire PR3 2QT

CLIENT  
Duchy of Lancaster

DRAWING TITLE  
Window Details as Proposed  
Sheet 2

DRAWING STATUS <b>PLANNING</b>	SCALE: 1:10 @ A1
DRAWING No. <b>2461-07</b>	DATE: January 2024
REVISION <b>B</b>	DRAWN: MR
	CHECKED: ZH

**HPA CHARTERED ARCHITECTS**  
29 CASTLE HILL, LANCASTER LA1 1YN

01524 32479  
hpa@hpa.ltd  
www.hpa.ltd