




Note:  
Side hung flush face opening casement to be painted Heritage White from the Dulux Heritage Range

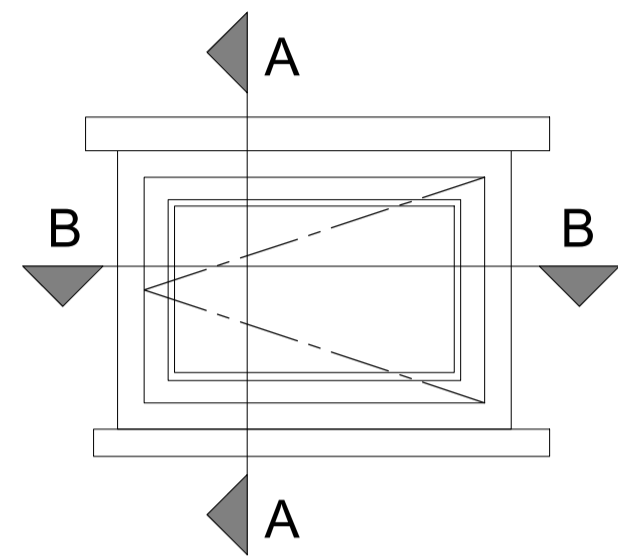


Window Type 5

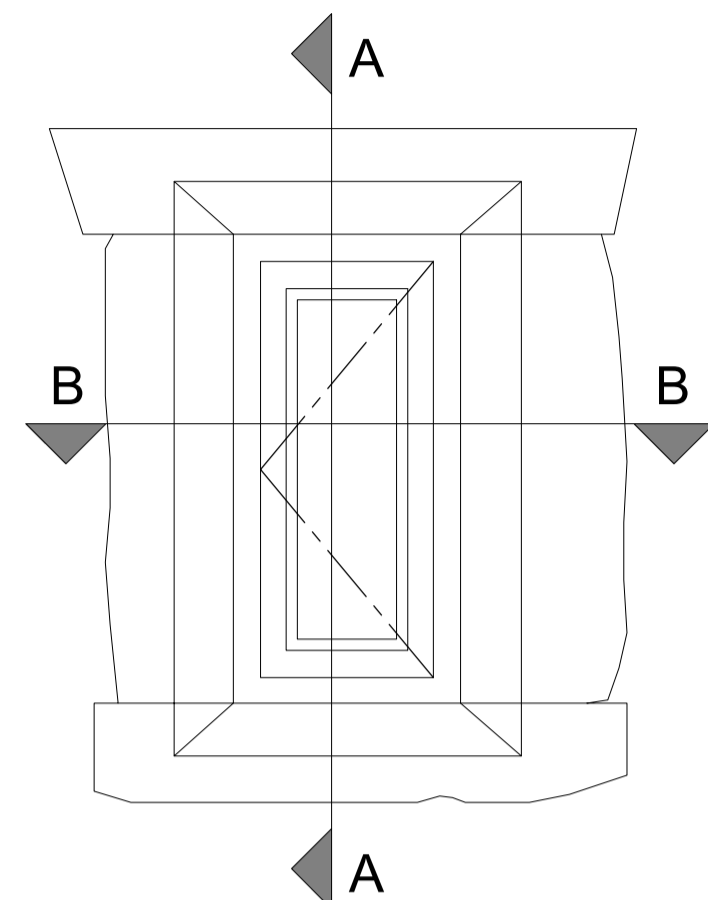

Window Type 6

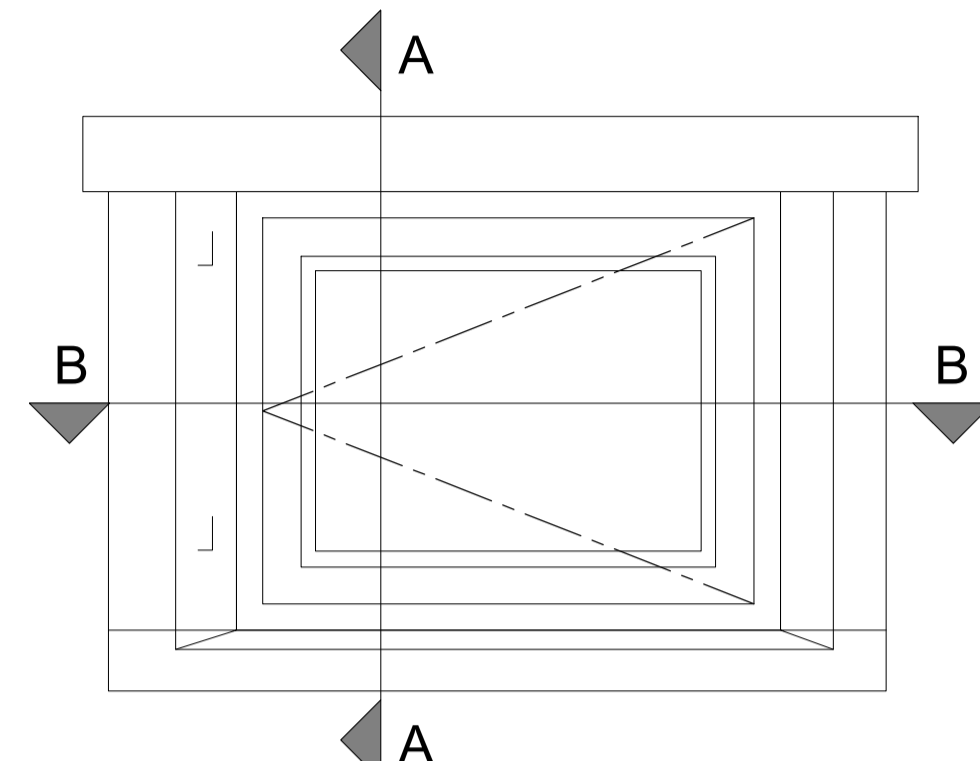


Window Type 7

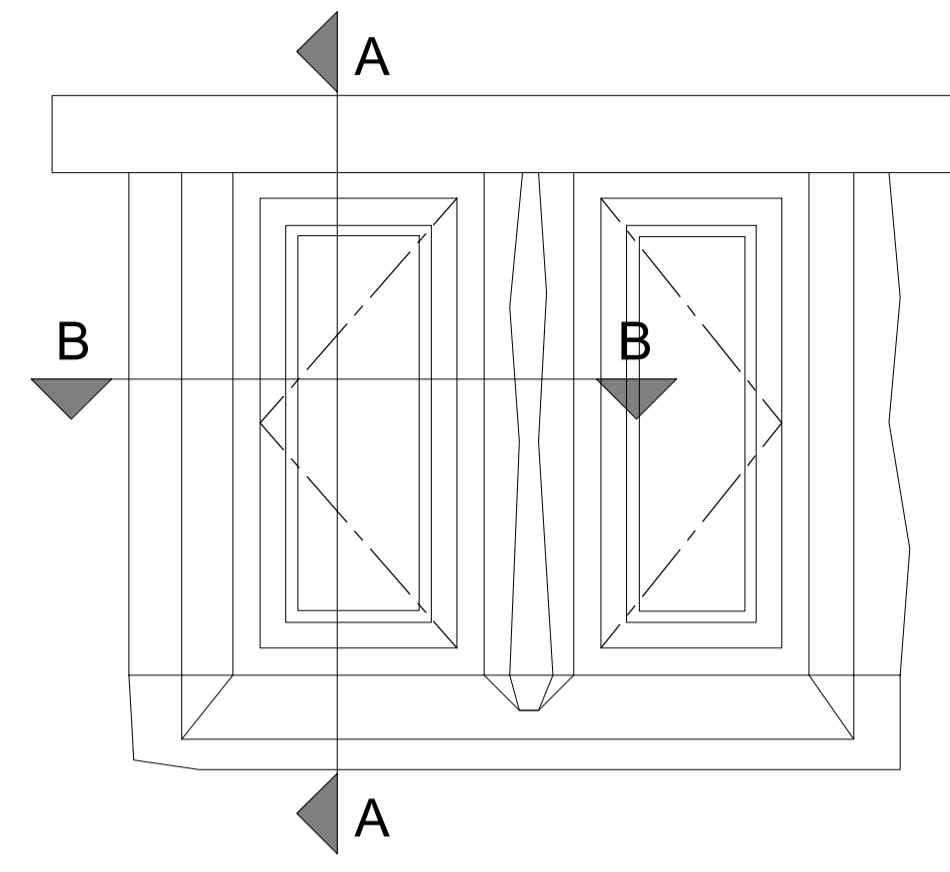


Window Type 8

Elevation  
Top hung casement window

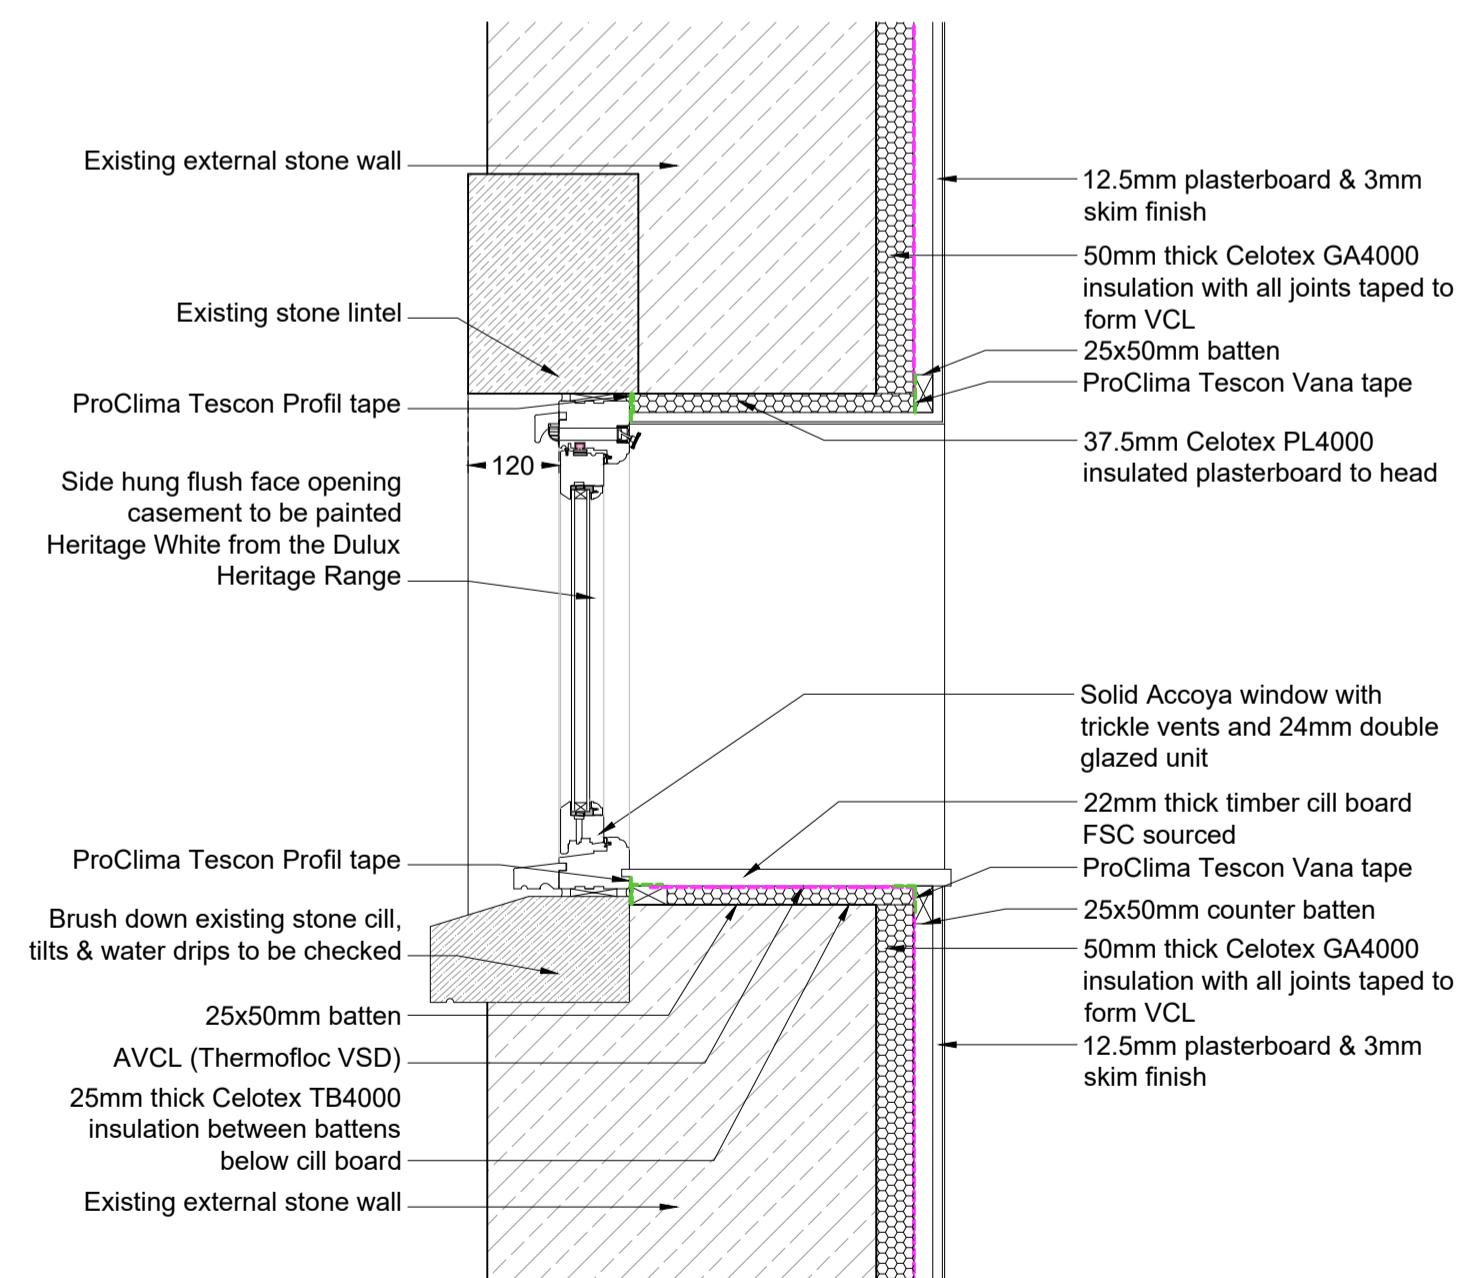

Typical Section A-A

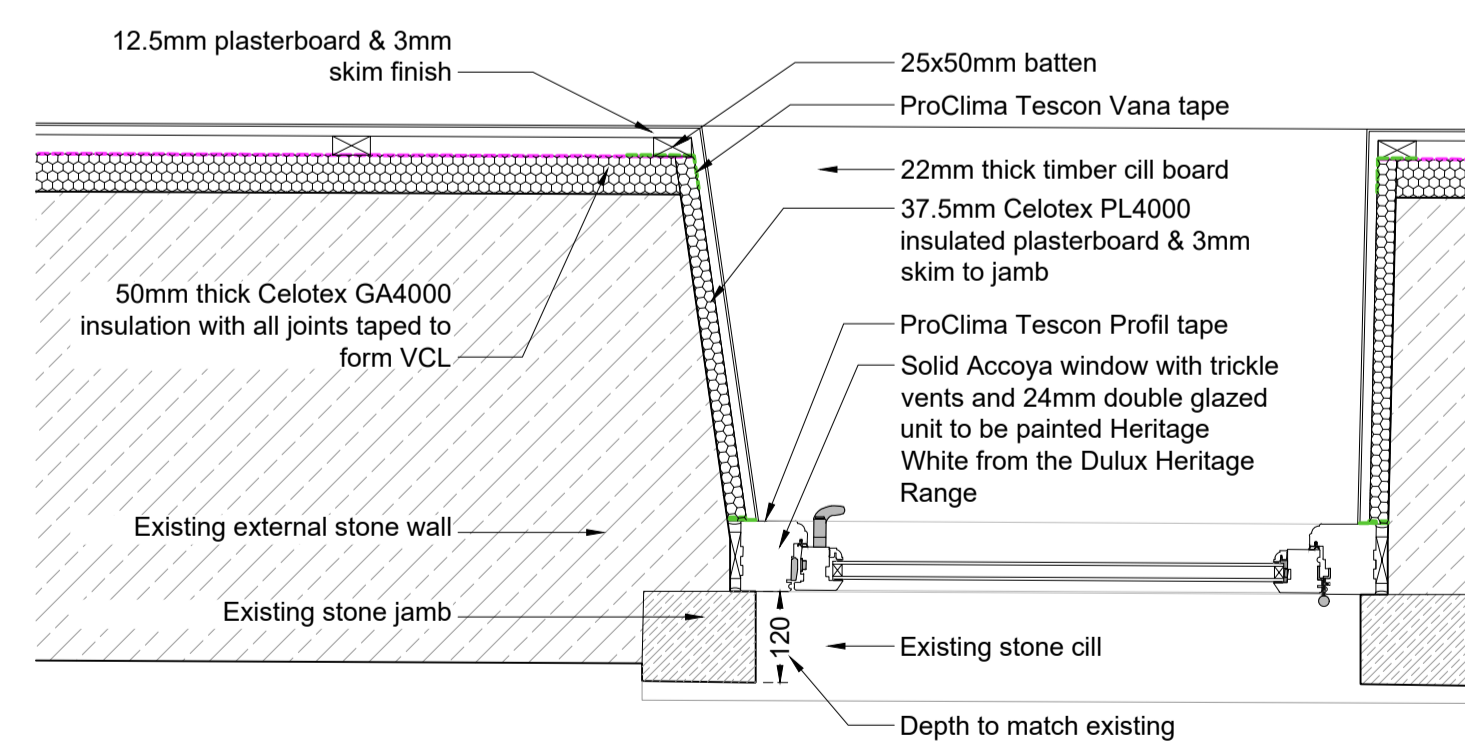

Typical Section B-B

REV	DATE	DRWN	CHKD	REVISION DETAILS
B	02/02/24	MR	ZH	PLANNING SUBMISSION
A	16/01/24	MR	ZH	For client approval

PROJECT TITLE  
Renovation of Park Style Cottage  
Higher Lickhurst, Leagram, Chipping  
Lancashire PR3 2QT

CLIENT  
Duchy of Lancaster

DRAWING TITLE  
Window Details as Proposed  
Sheet 3

DRAWING STATUS <b>PLANNING</b>	SCALE : 1:10 @ A1
DRAWING No. <b>2461-08</b>	DATE : January 2024
REVISION <b>B</b>	DRAWN : MR
	CHECKED : ZH



HPA CHARTERED ARCHITECTS  
29 CASTLE HILL, LANCASTER LA1 1YN  
01524 32479  
hpa@hpa.ltd  
www.hpa.ltd