
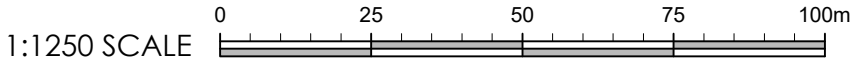


This drawing is to be read in conjunction with all relevant Architect, consultants' and specialists' drawings and specifications. The Architect is to be notified of any discrepancies before proceeding. Do not scale from this drawing. All dimensions and levels are to be checked on site. This drawing is subject to copyright. All work carried out before Planning and Building Permission has been granted is at the contractor/clients risk.

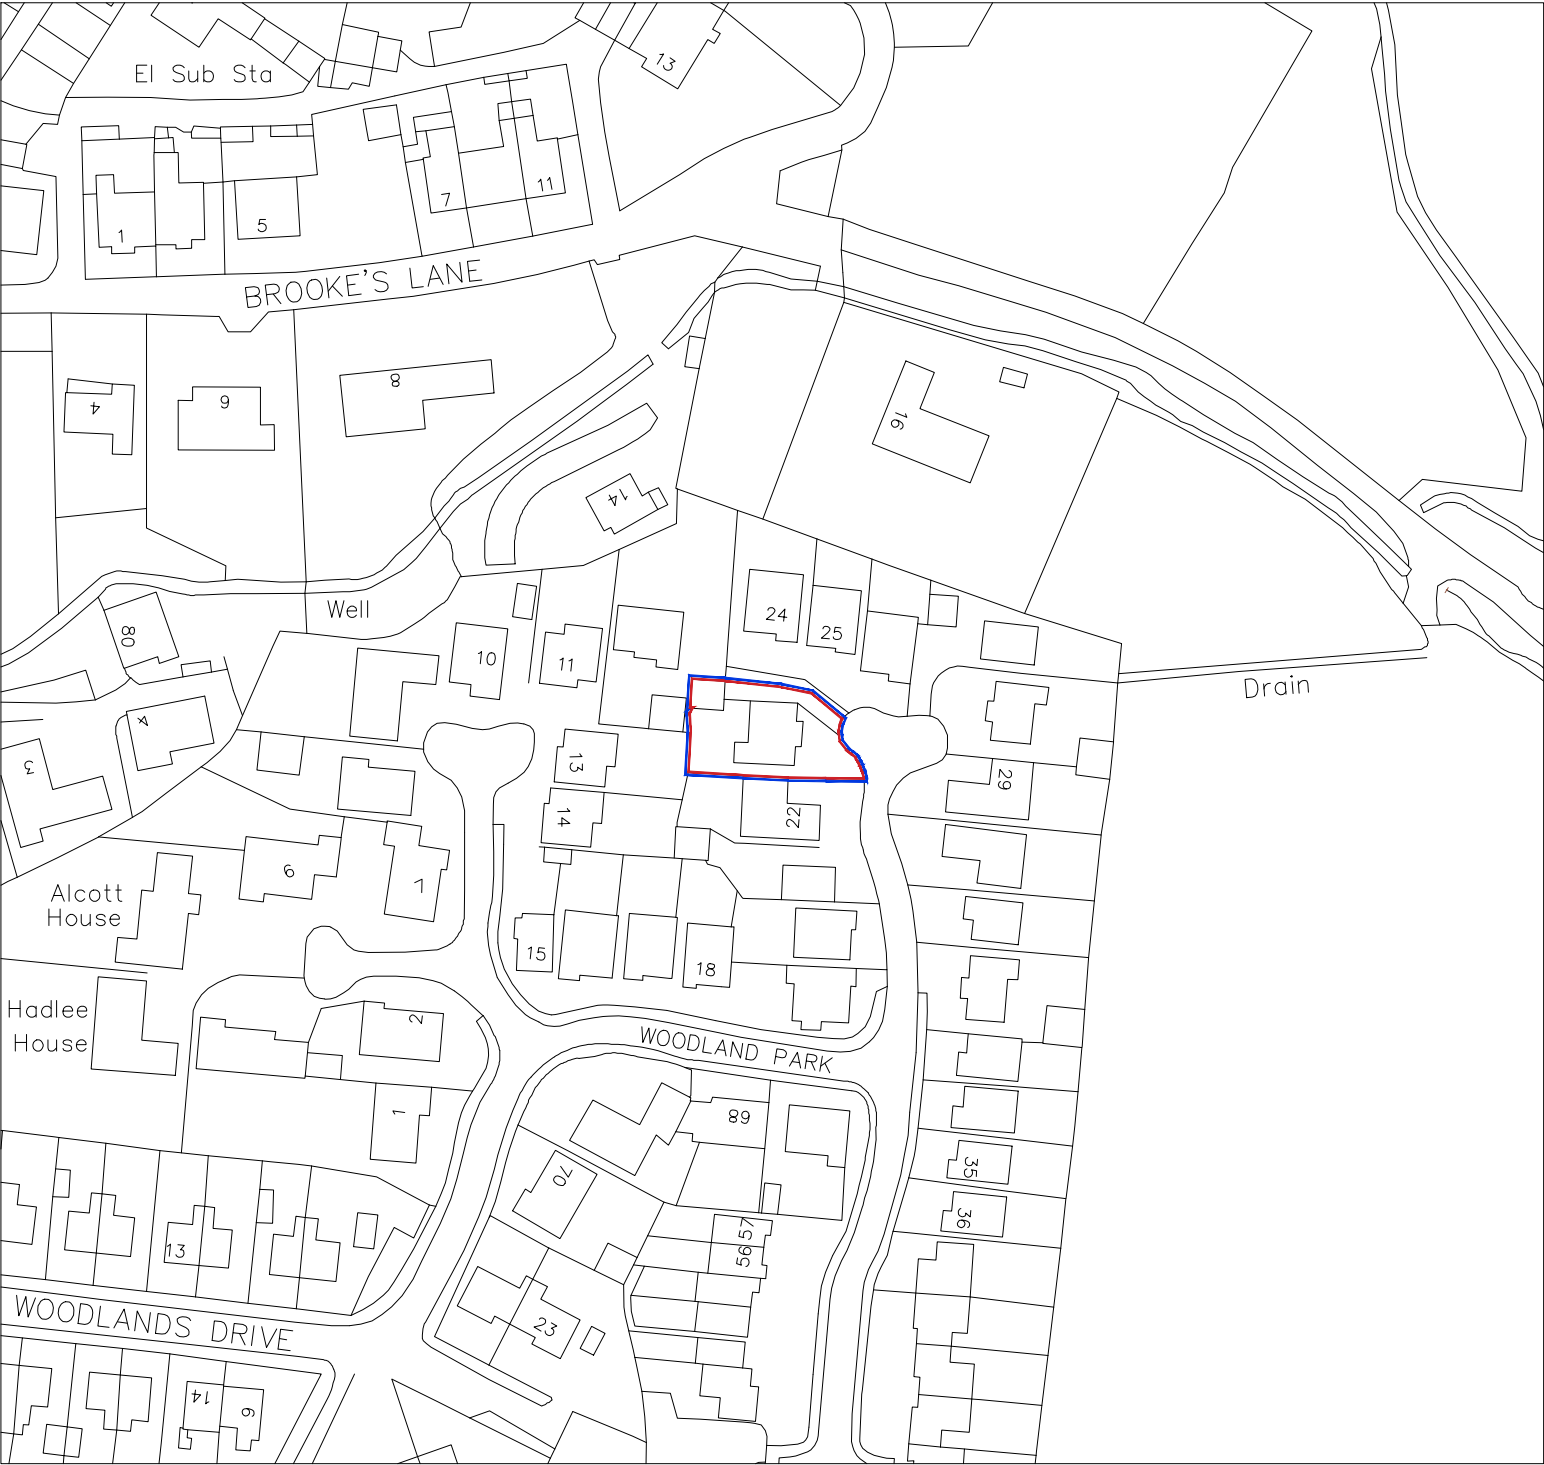

Client
Mr and Mrs R Allen

Job Title
**Proposed Single-Storey Rear Infill
Extension and Internal Alterations at:
23 Woodlands Park
Whalley
Clitheroe
BB7 9UG**

Drawing Title
Location Plan

Scale 1:1250@ A3	Date JAN 2024	Drawn TDM
----------------------------	-------------------------	---------------------



SUNDERLAND PEACOCK ARCHITECTS

SUNDERLAND PEACOCK & ASSOCIATES LTD.
HAZELMERE, PIMLICO ROAD, CLITHEROE
LANCASHIRE, BB7 2AG
T 01200 423178 F 01200 427328
E info@sunderlandpeacock.com
www.sunderlandpeacock.com



6484 -L01