


File name: C:\Users\J327909\OneDrive\Documents\PROJECTS\J327909_NORTH COTE ROAD, LANGHOLM, GRAPHICS\J327909-PS-001.DWG
Last saved by: J327909
Project Management Initials: Designer: LCW Approved: ME
ISO A3 297mm x 420mm

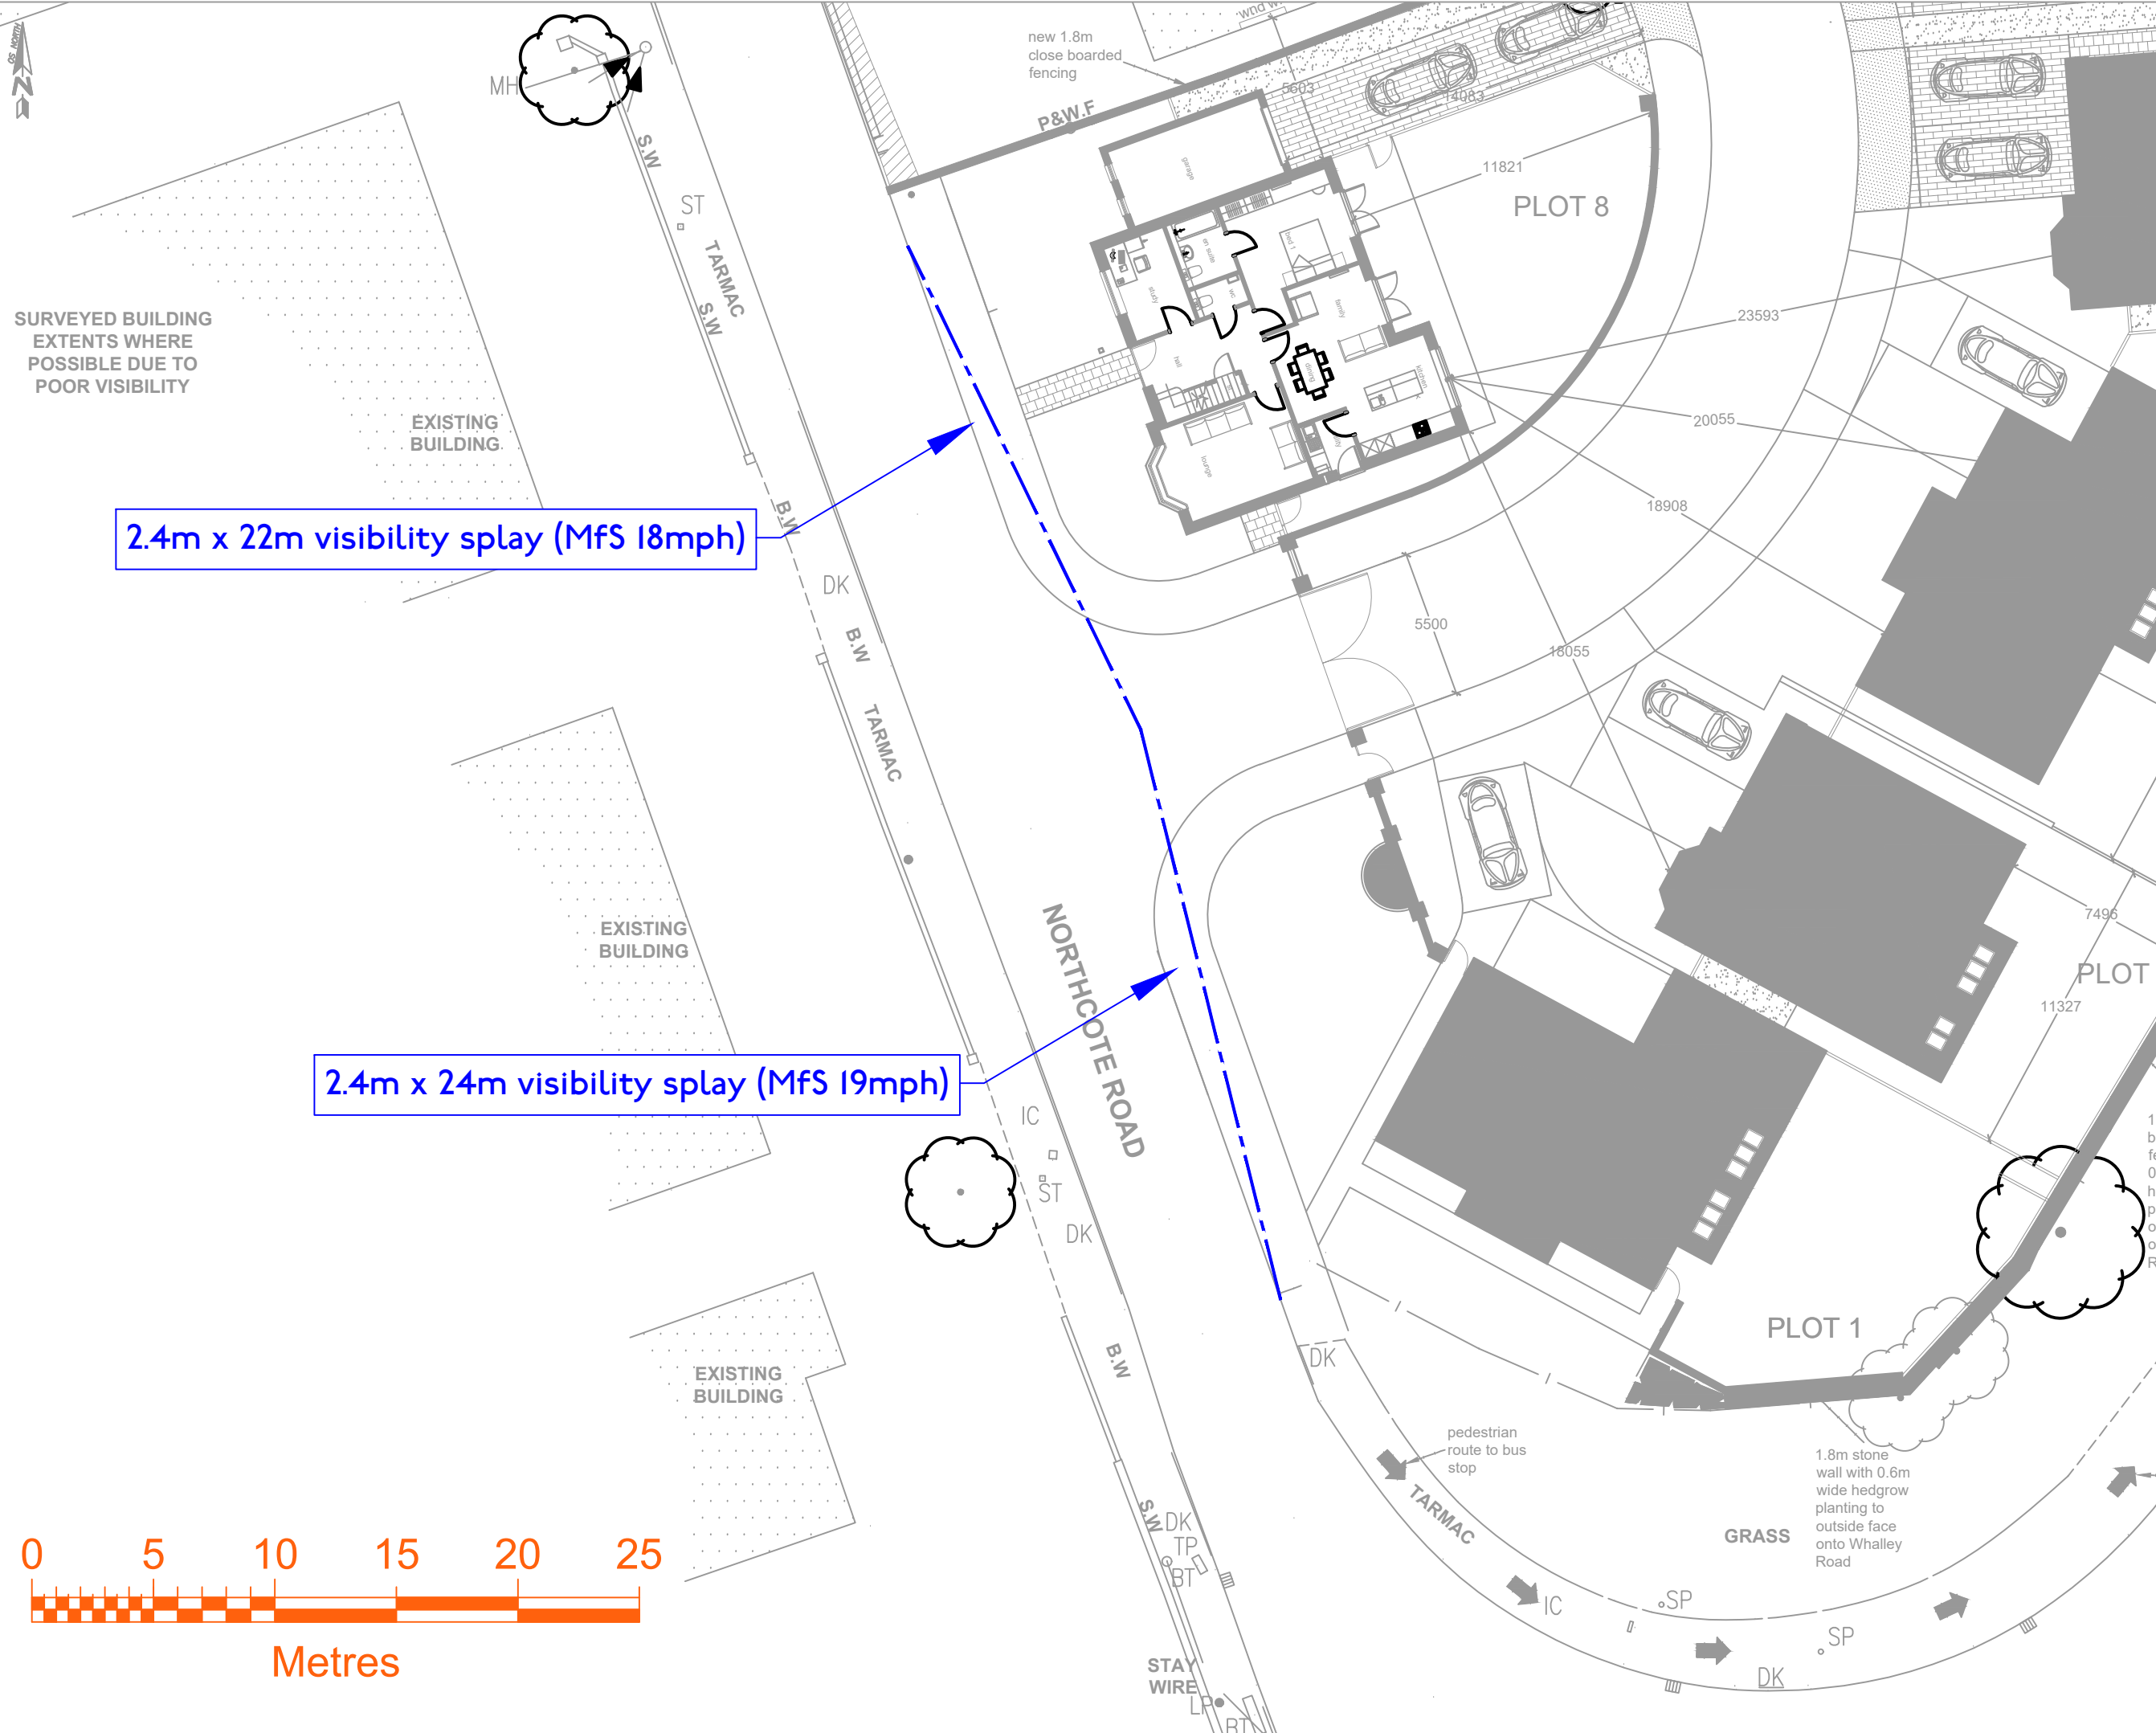

mode

transport planning

t

0161 464 9495

e

info@modetransport.co.uk

w

www.modetransport.co.uk

notes:

1. this drawing is to be read in conjunction with all other relevant drawings, any discrepancies, errors or omissions to be brought to the attention of overseeing organisation.
2. all dimensions to be checked before commencement of work on site.
3. all dimensions in metres unless otherwise stated.
4. the design is subject to approval of Lancashire county council.
5. drawing based on topographical survey.

issue/revision		
i/r	date	issued description
-	02/02/2024	

client: oak tree developments
project: northcote road, langhol
project number: J327909
scale: 1:250@A3
drawing title:
visibility splays based on 85th percentile speeds
drawing number:
J32-7909-PS-001