


NOTE

- HEIGHT OF 1ST FLOOR BED/BATH BAY WINDOW SILL @ 3.38M A.G. LEVELS WILL DICTATE REAR PROJECTION OF PROPOSED EXTENSION WITH A MONO-PITCHED - CONCRETE TILED ROOF (MIN 15°) ETC TO ACHIEVE ADEQUATE PITCH, LEAD FLASHING BELOW SILL AND GUARANTEE / WARRANTY OF GUTTERED - ROOF / SKY LIGHTS ETC

EXISTING MATERIALS:-

- ORIGINAL NATURAL STATE O D W E I N G AND T O W E N U E A N T O E X T E N S I O N , W I T H S M O O T H C O N C R E T E I N T E R L O C K I N G T U E S T O L O W - L E V E L B I N - S T O R E
- M I X T U R E O F C L A Y - S T O C K - S M O O T H R E D F A C E B R I C K S A N D P E B B L E D A S H E D R E N D E R T O E X T E R N A L W A L L S
- W H I T E U P V C / P A I N T E D W O O D E N D O O R / W I N D O W F R A M E S C A S E M E N T S / U P V C G U T T E R S / W A S T E S , O R I G I N A L C A S T - I R O N S O I L S T A C K / H O P P E R S E T C

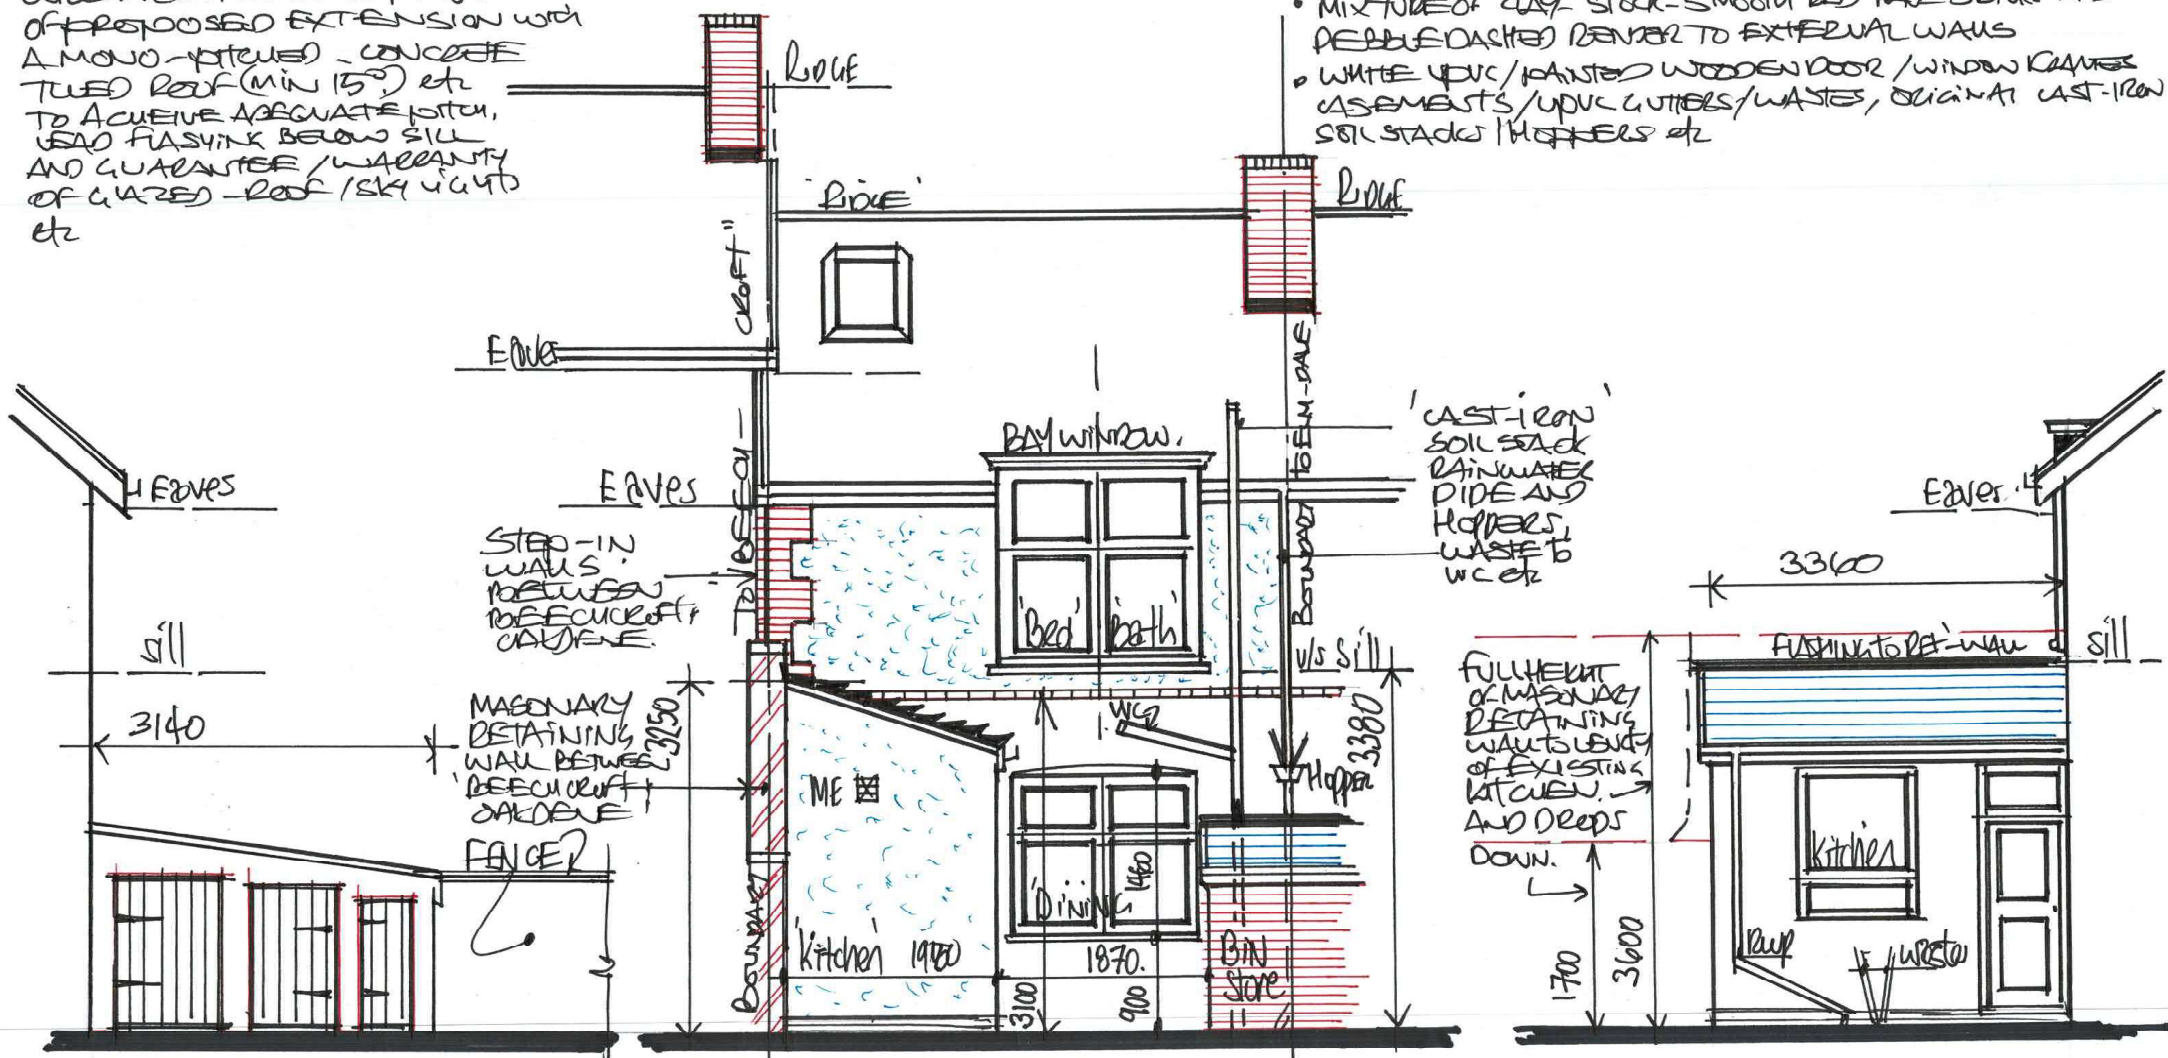

1:50 EXISTING "SIDE - VIEW'S" / REAR ELEVATION - FROM EITHER SIDE etc



D R G N: 2