
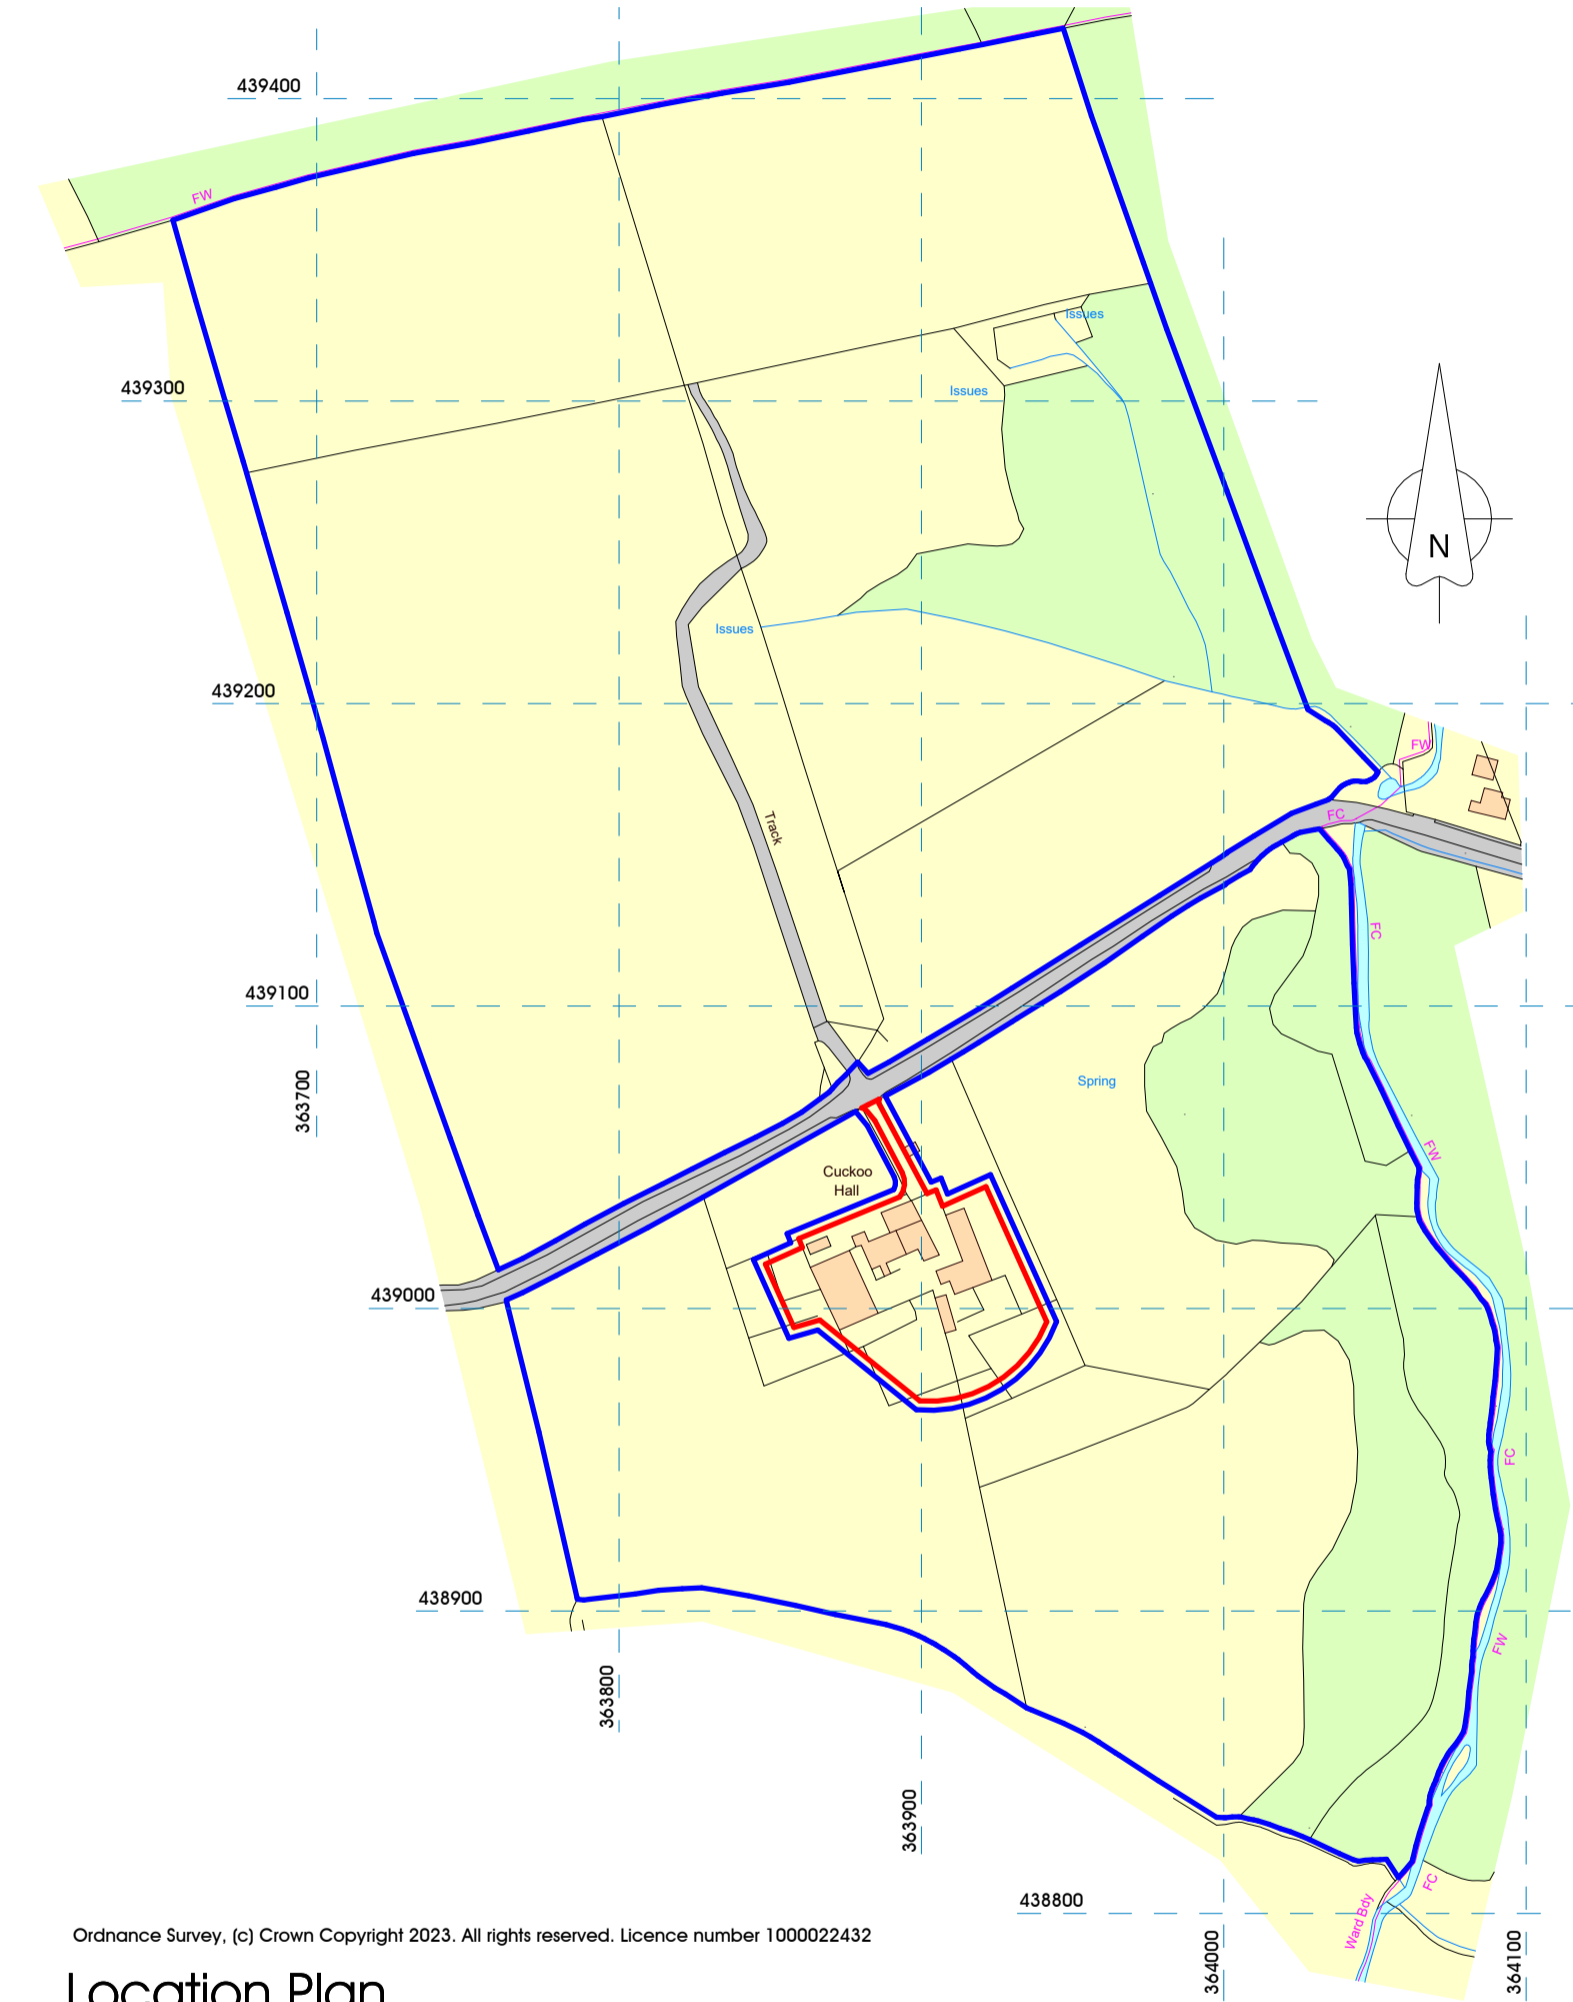


NOTES:
 1: The Contractor, Sub Contractor or specialist supplier are responsible for confirming site dimensions prior to fabrication 2: Any dimensional discrepancies are to be reported to the Architect immediately

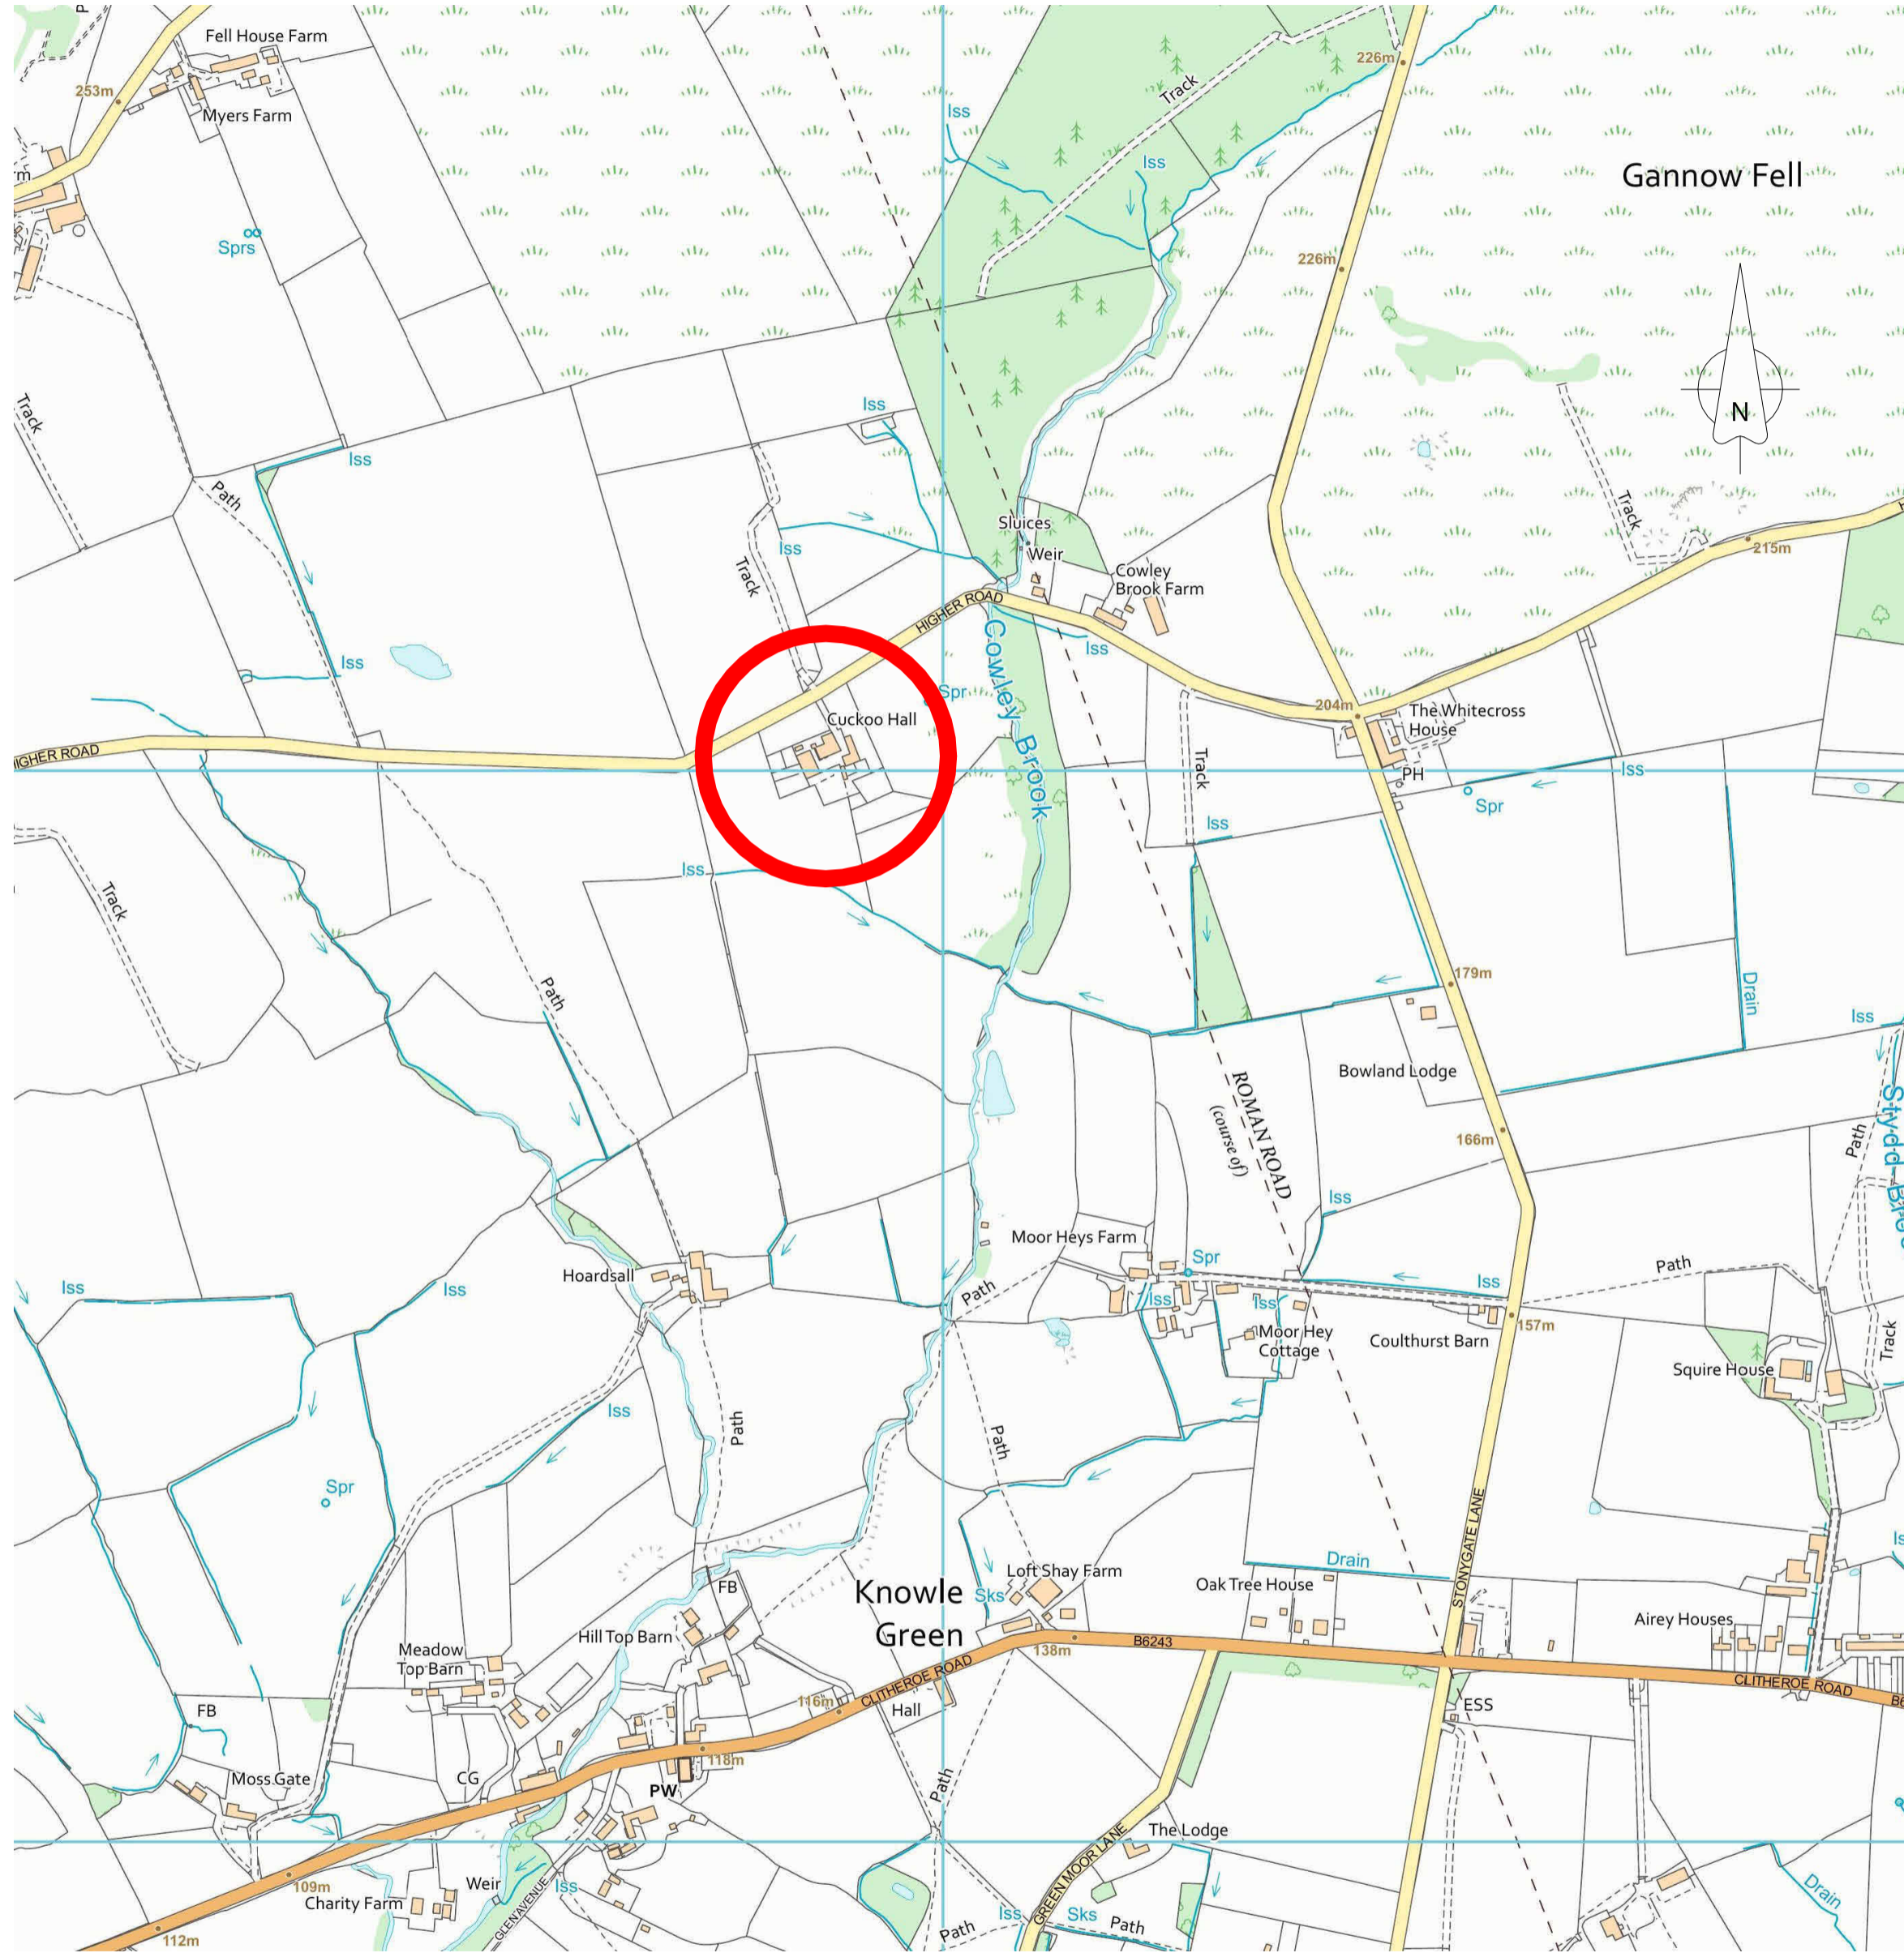

Ordnance Survey, (c) Crown Copyright 2023. All rights reserved. Licence number 1000022432

Location Plan

1 : 2500



DRAFT

Cuckoo Hall
 Higher Road,
 Longridge, PR3 2YX
 Mr & Mrs McLaughlin

Planning Application
 Location Plan

DATE January 2024

JOB NO 3375
 DRAWING NO PL-001
 REVISION
 SCALE 1 : 2500 @ A2

PGB
 ARCHITECTURAL
 SERVICES LTD