
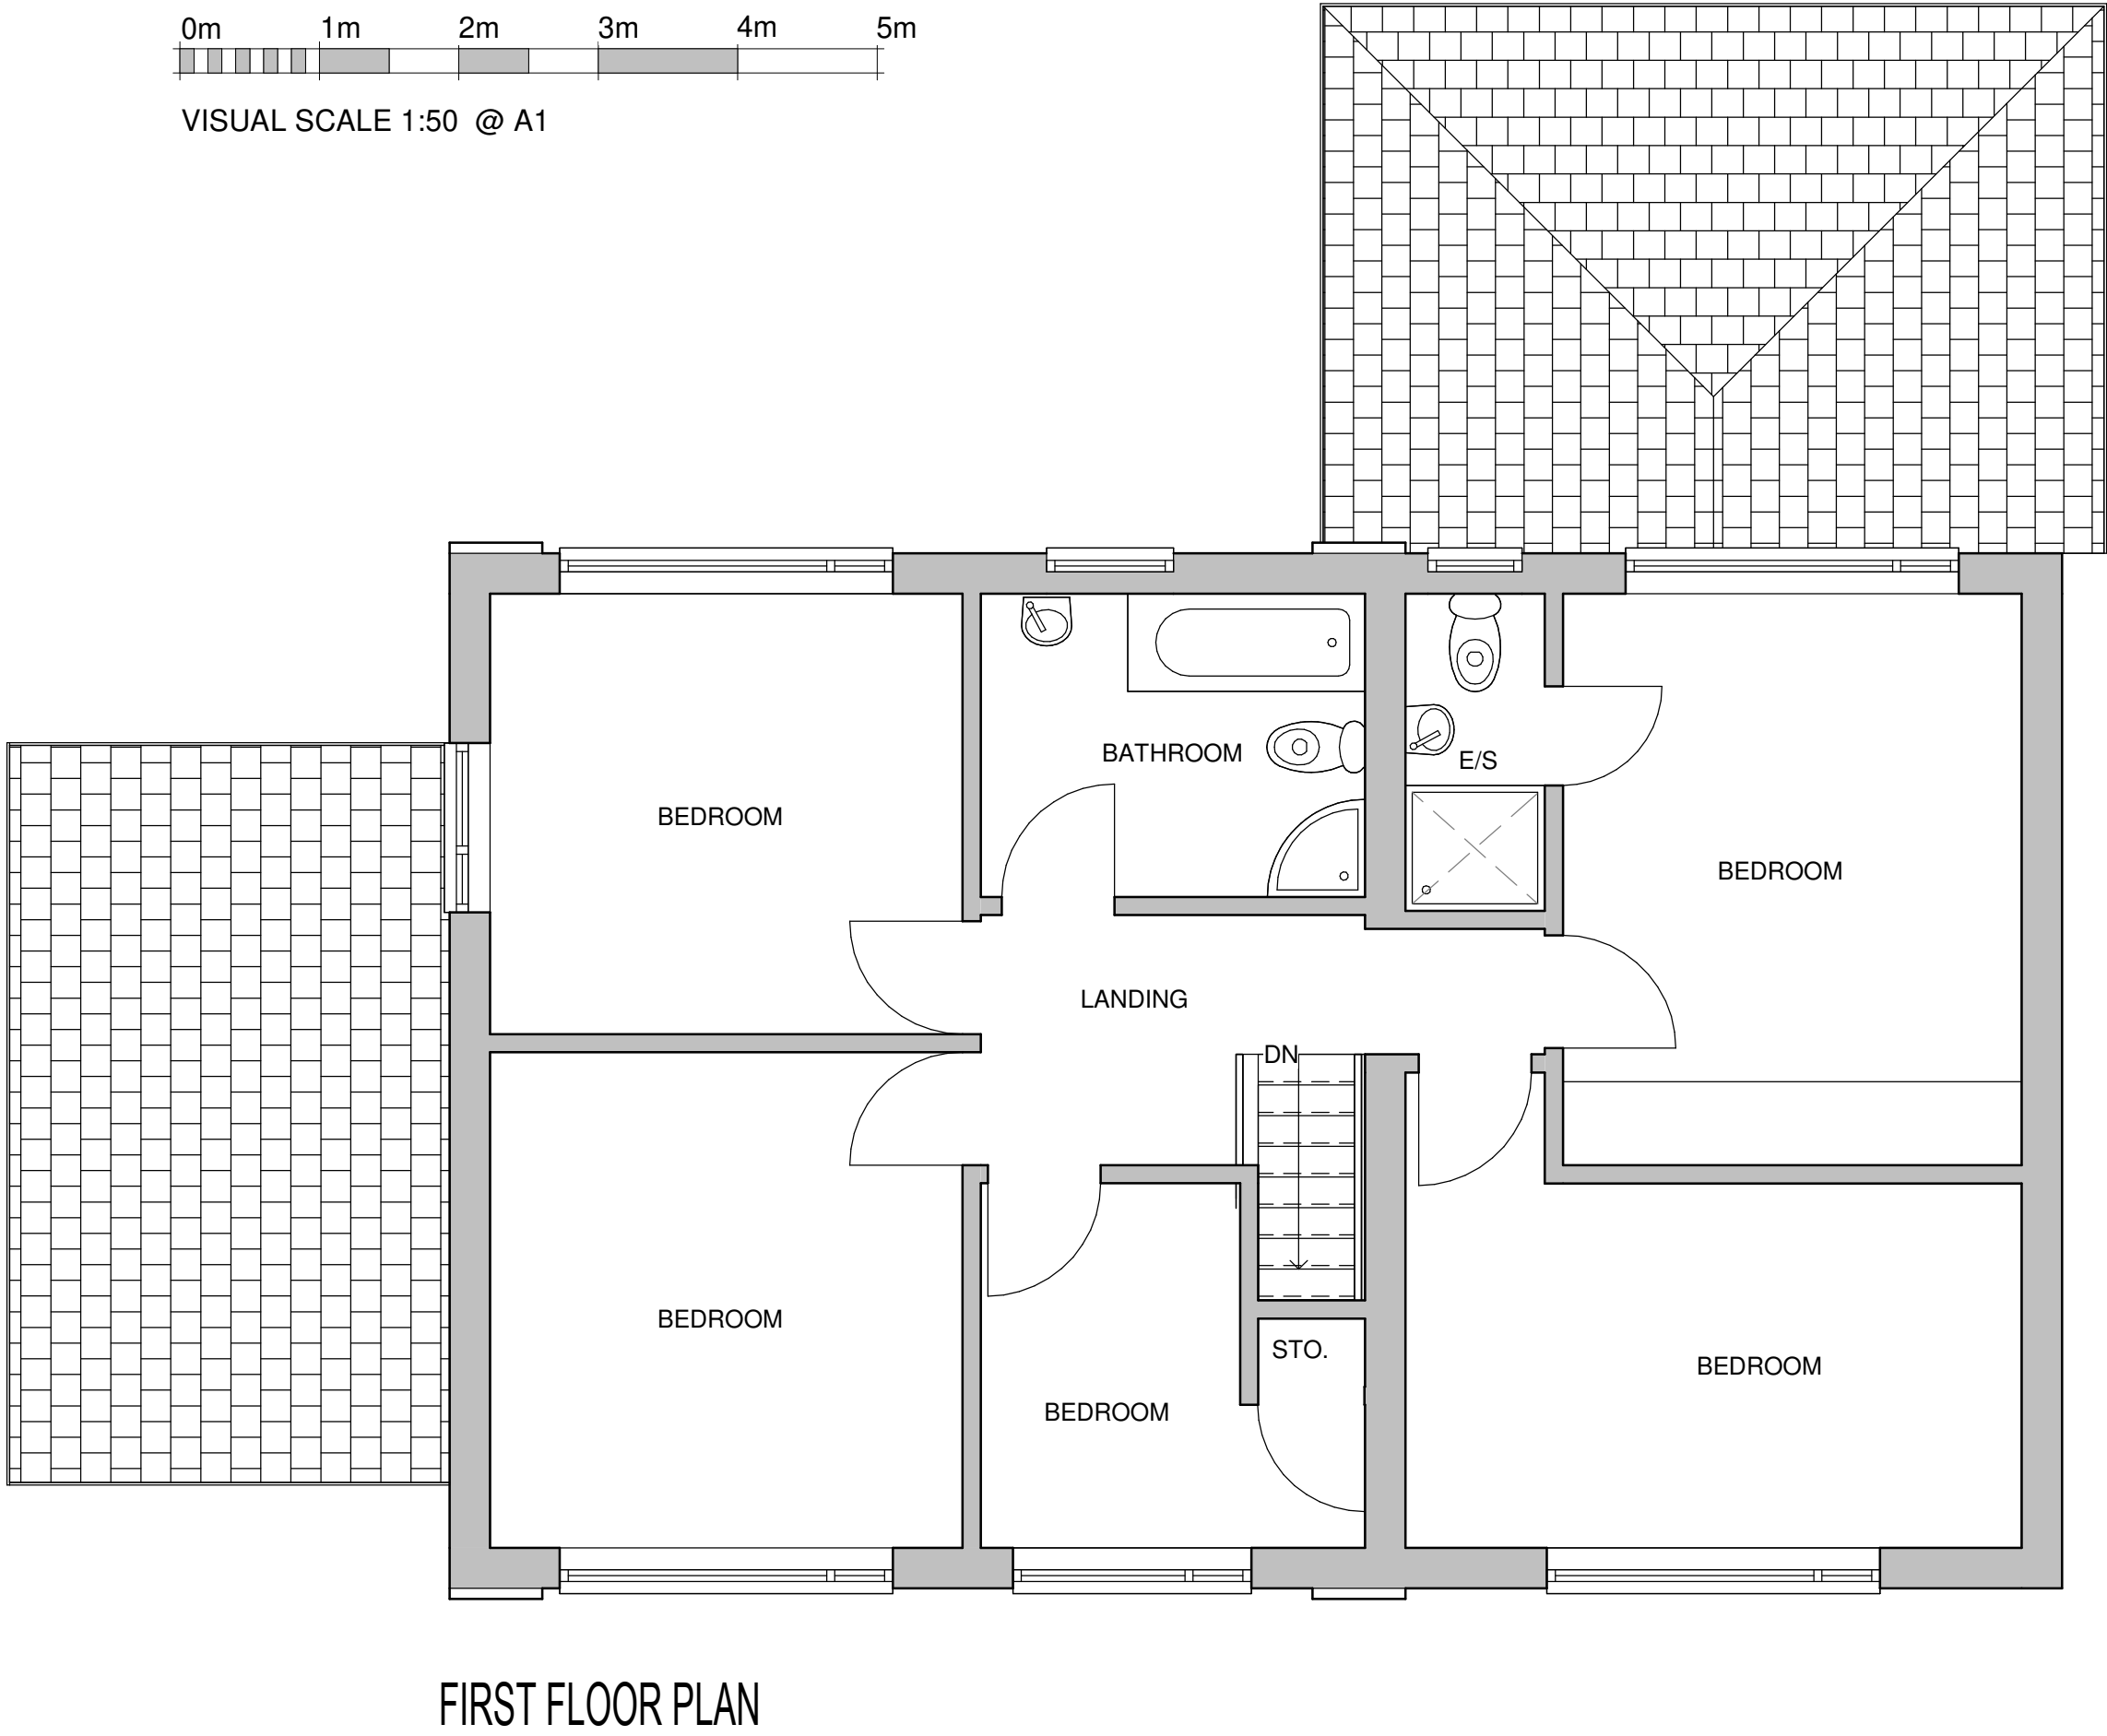
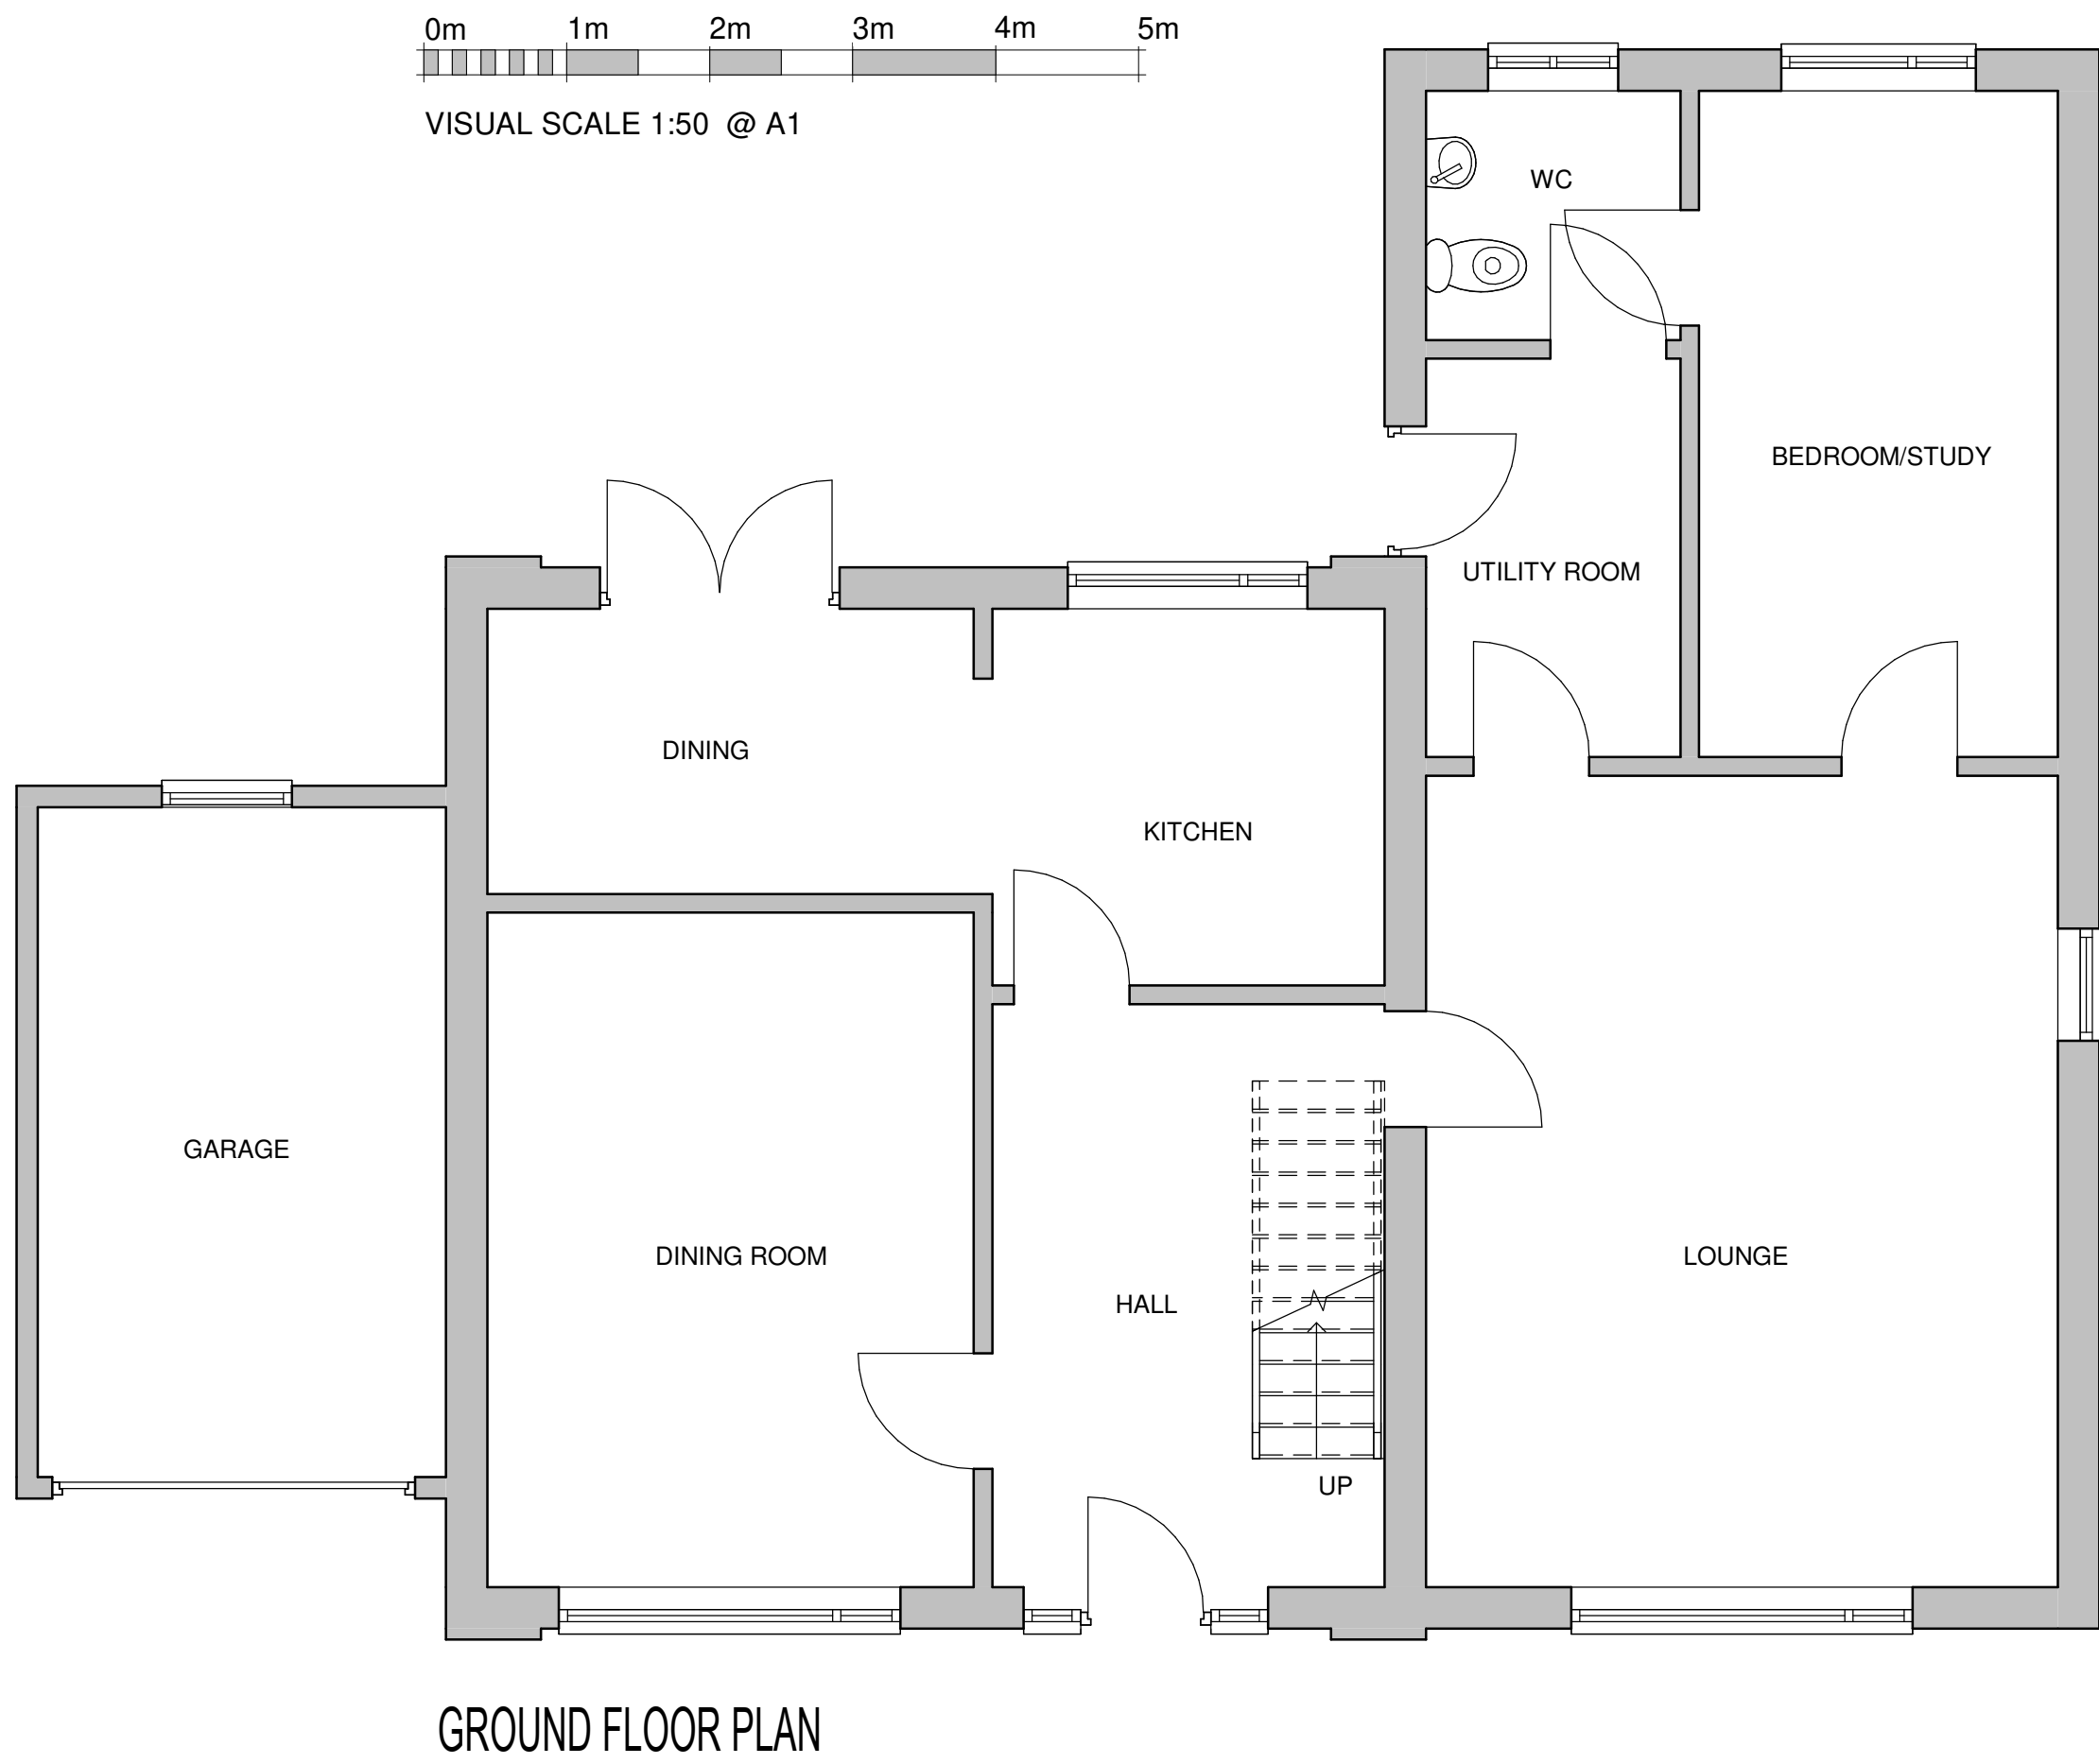
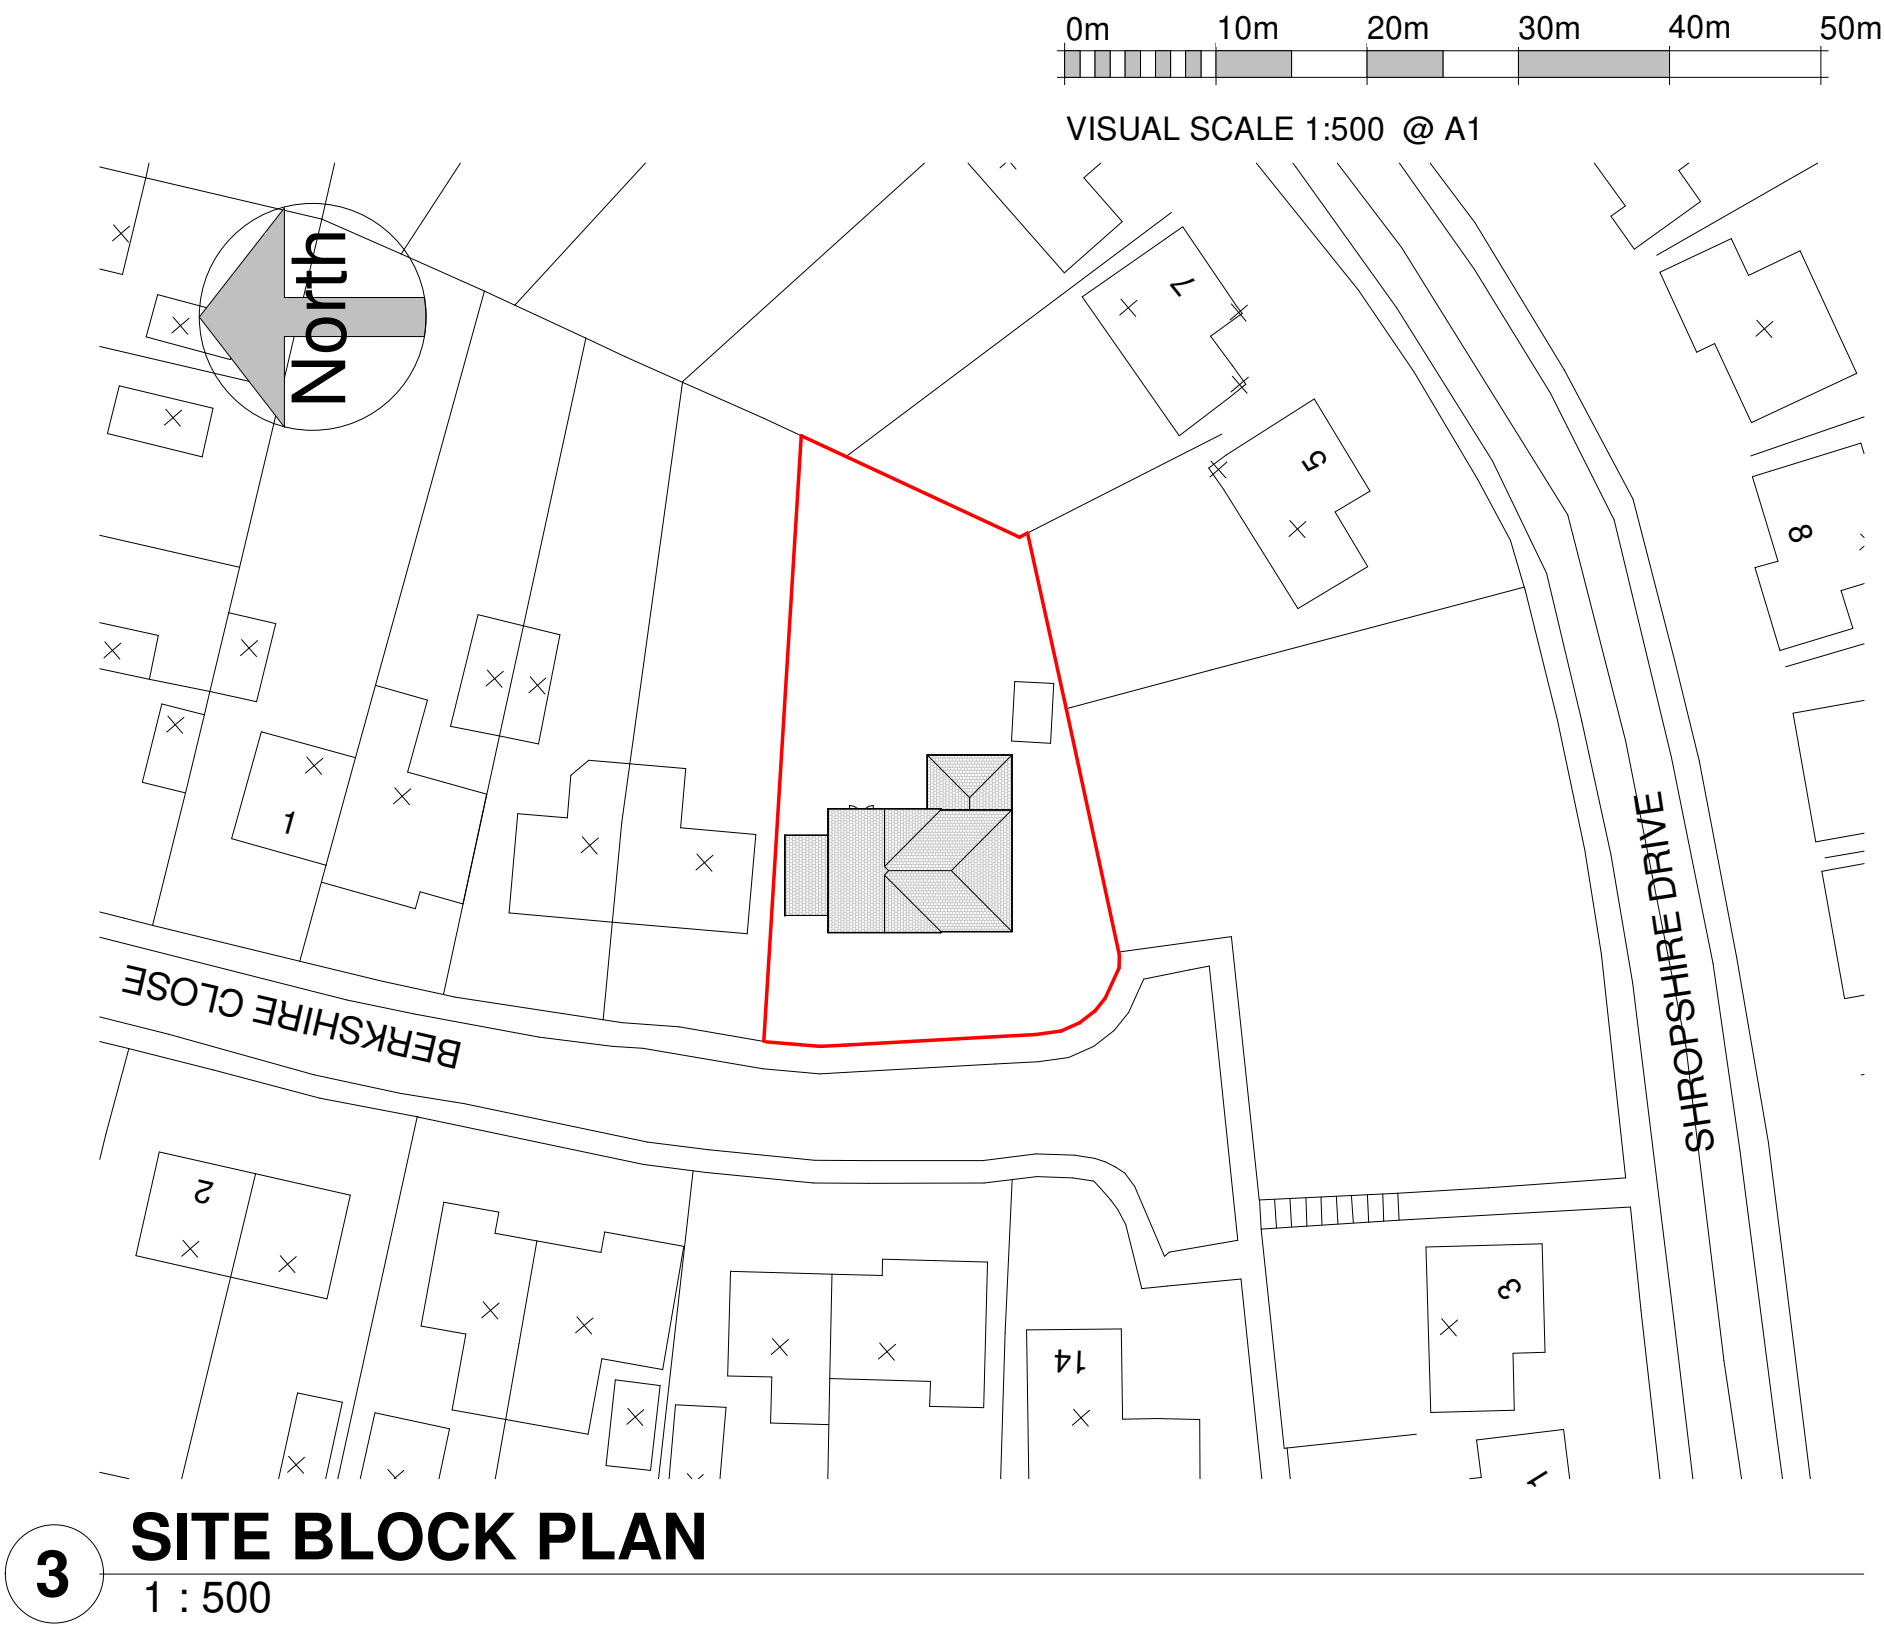


EXISTING: FLOOR PLANS, SITE PLAN AND LOCATION PLAN

9 Berkshire Close, Wilpshire, Blackburn, BB1 9NG

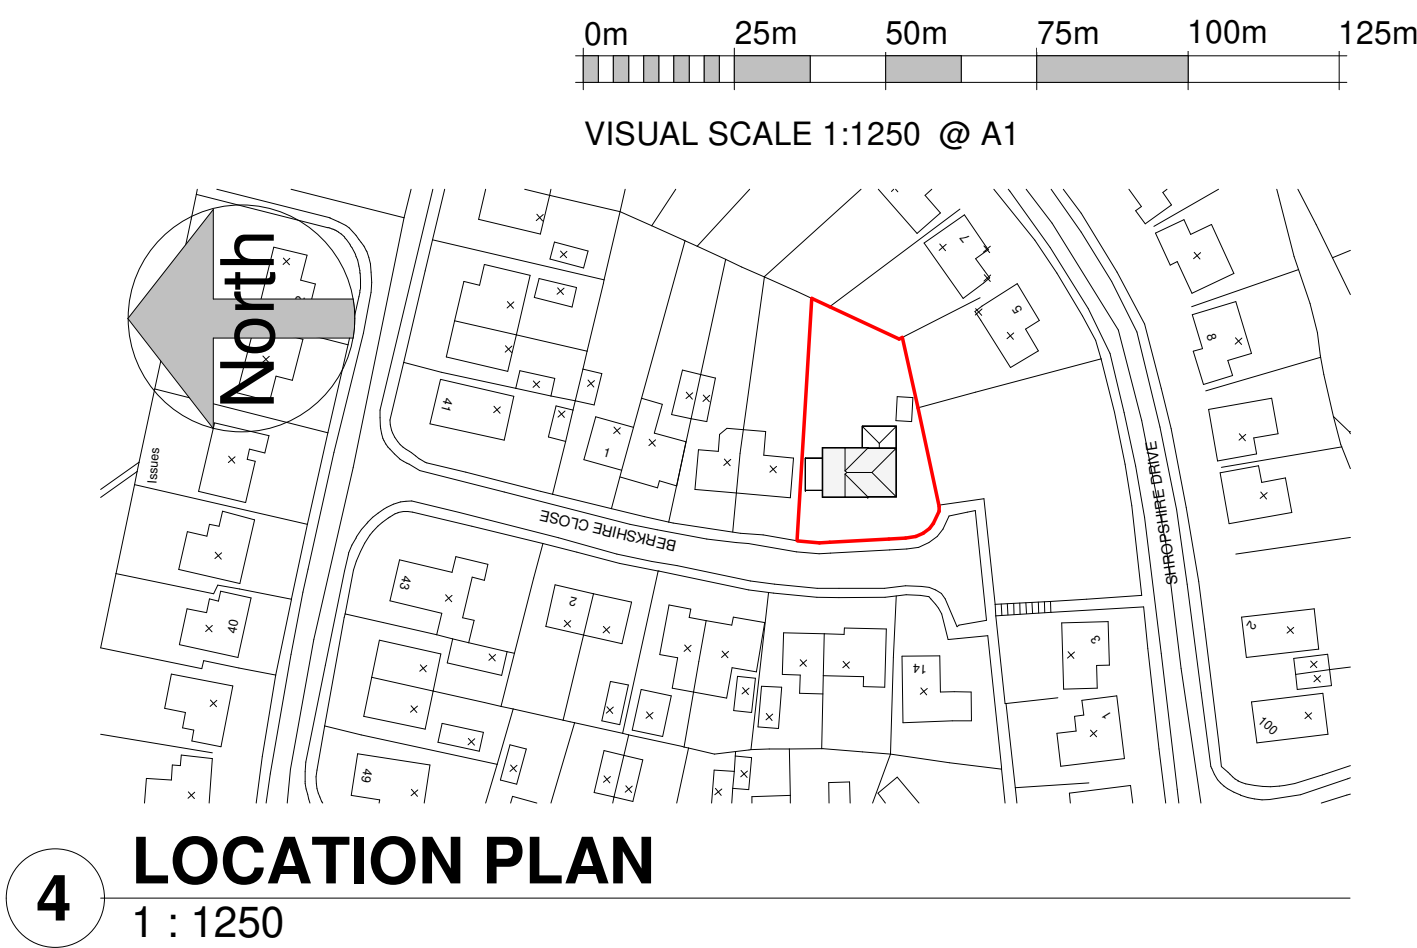

24K DESIGNS

Architecture | Masterplanning | Surveying

tel: 07875505084
email: info@24kdesigns.co.uk

PRELIMINARY

PLANNING

FOR CONSTRUCTION

FINAL/AS BUILT

Projec 9 Berkshire Close, Wilpshire, Blackburn, BB1 9NG

Client MR & MRS GREENWOOD

Drg
draw
dot
scale A1
As indicated

EXISTING FLOOR PLANS AND SITE PLAN

draw
dot
scale A1
As indicated

2045 - EX001A

Notes:
1. THIS DRAWING IS SUBJECT TO COPYRIGHT AND IS NOT TO BE REPRODUCED IN PART OR WHOLE WITHOUT APPROVAL

