

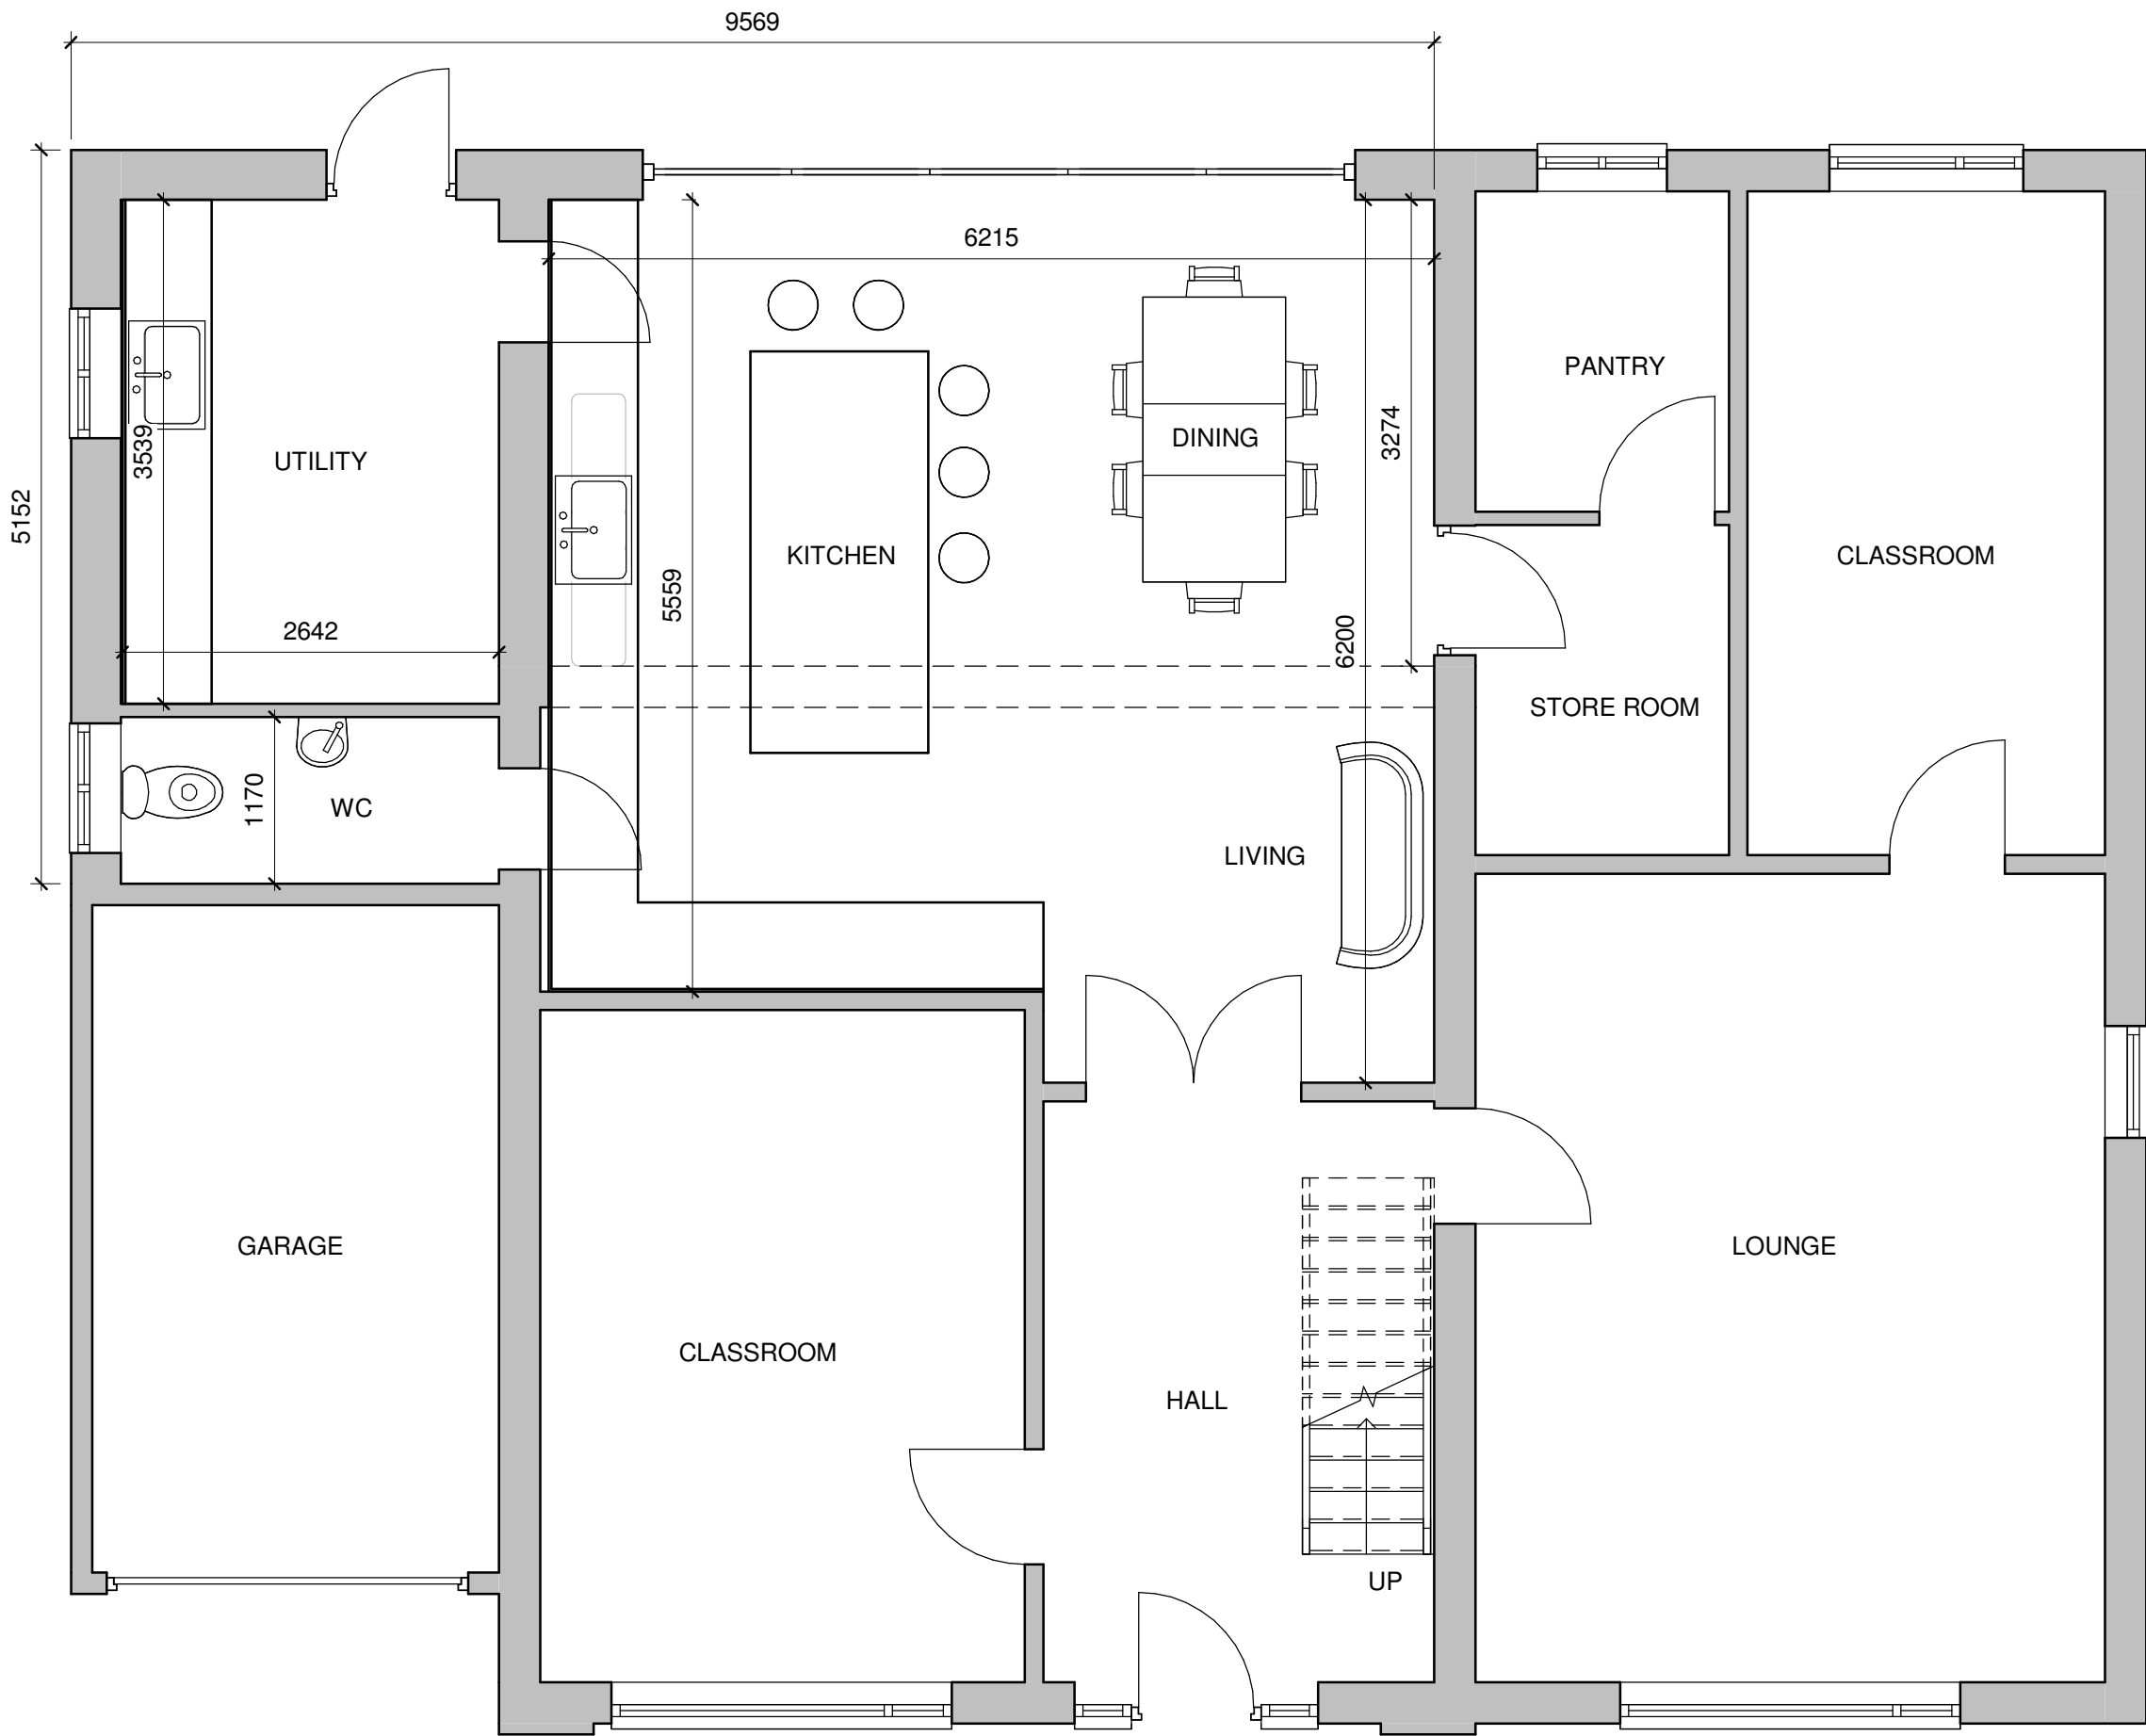
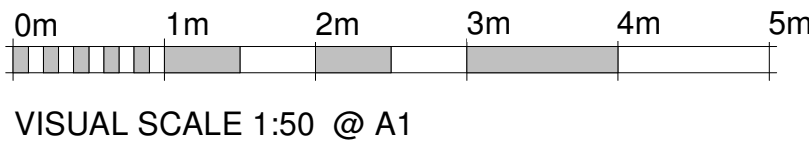


PROPOSED: FLOOR PLANS AND SITE PLAN


9 Berkshire Close, Wilpshire, Blackburn, BB1 9NG

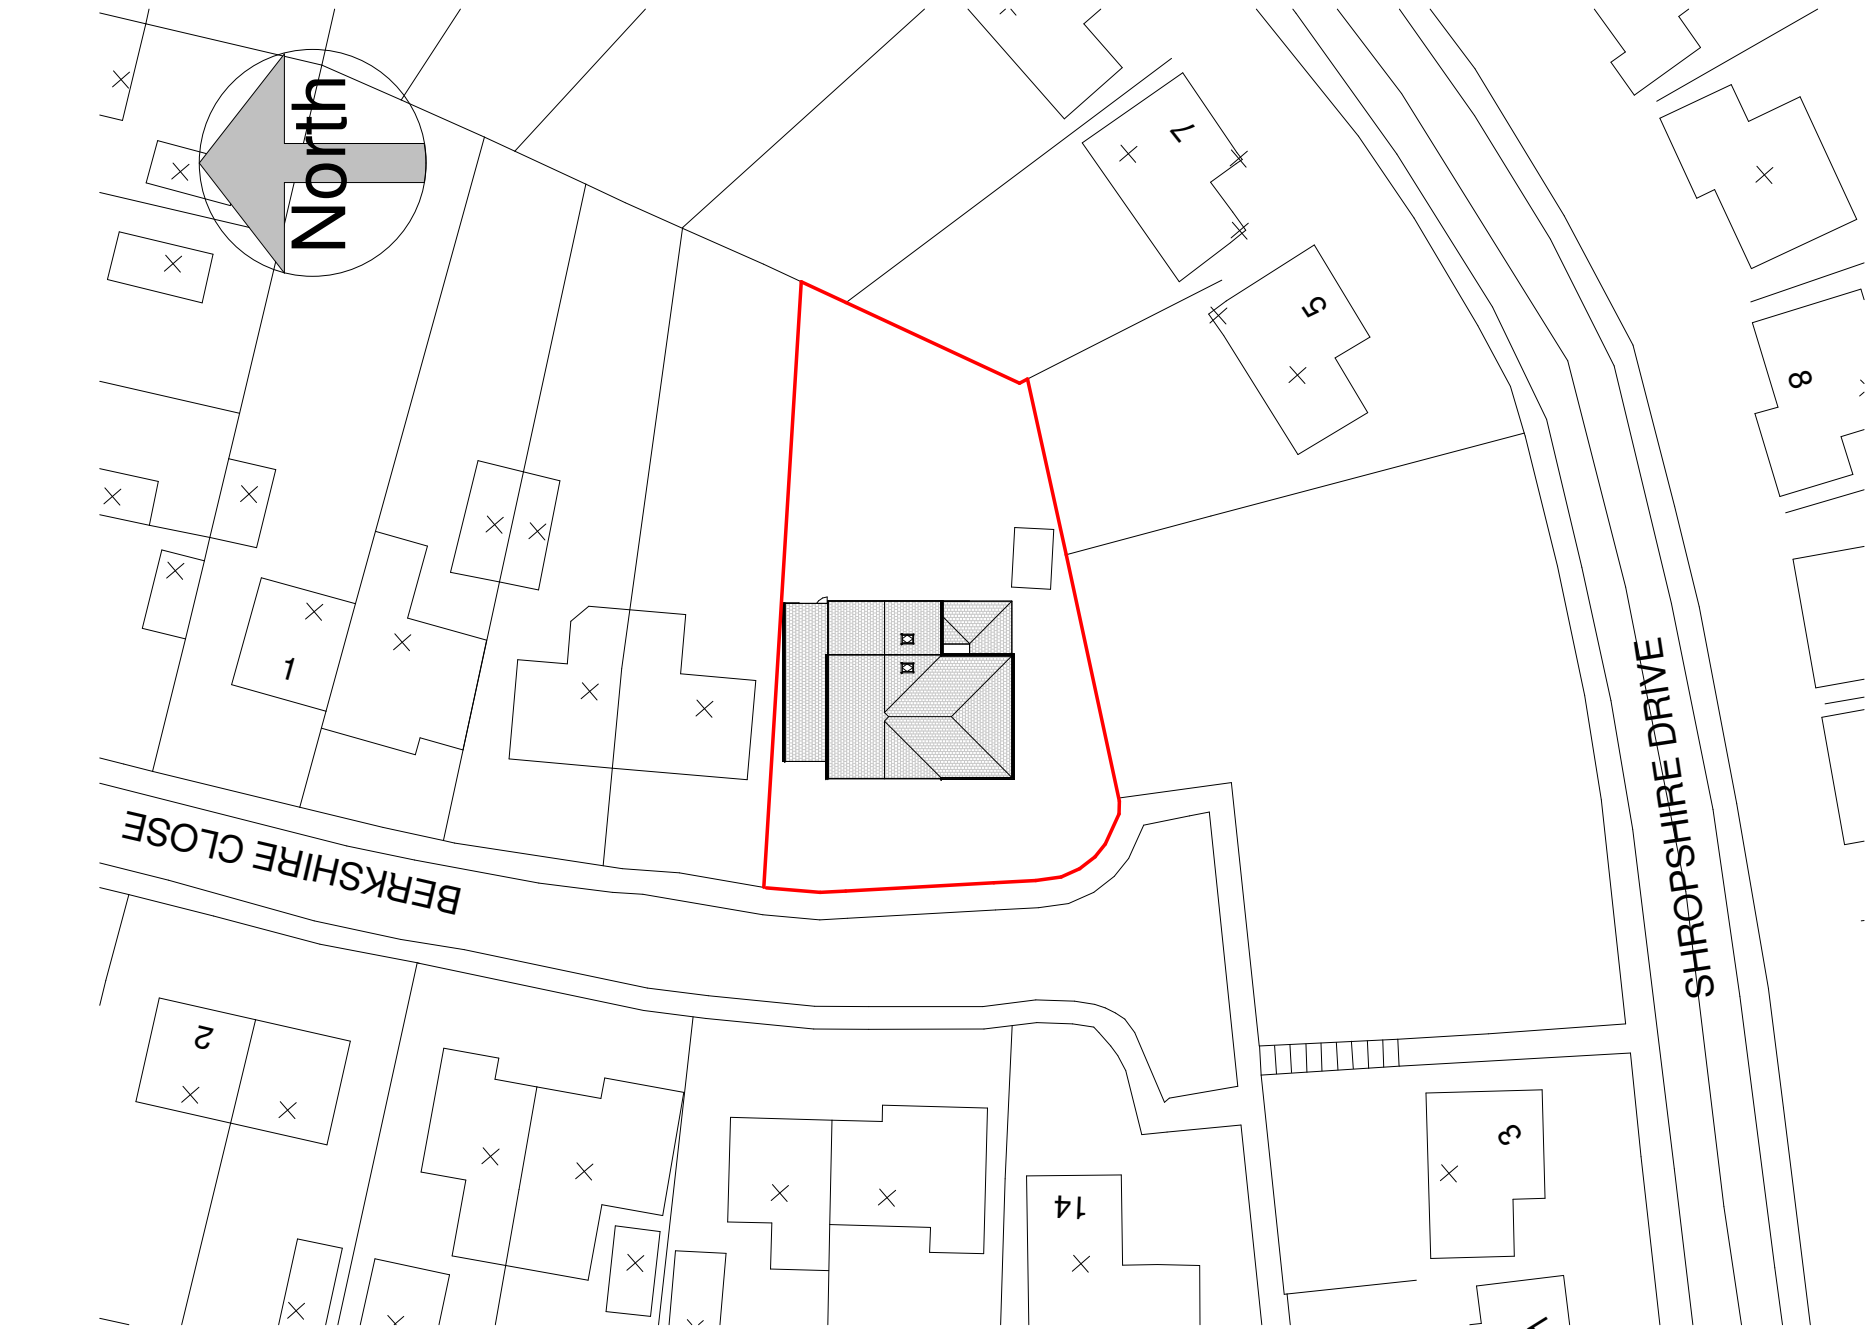

GROUND FLOOR PLAN

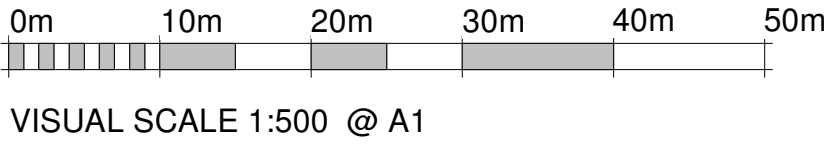

3 SITE BLOCK PLAN
1 : 500

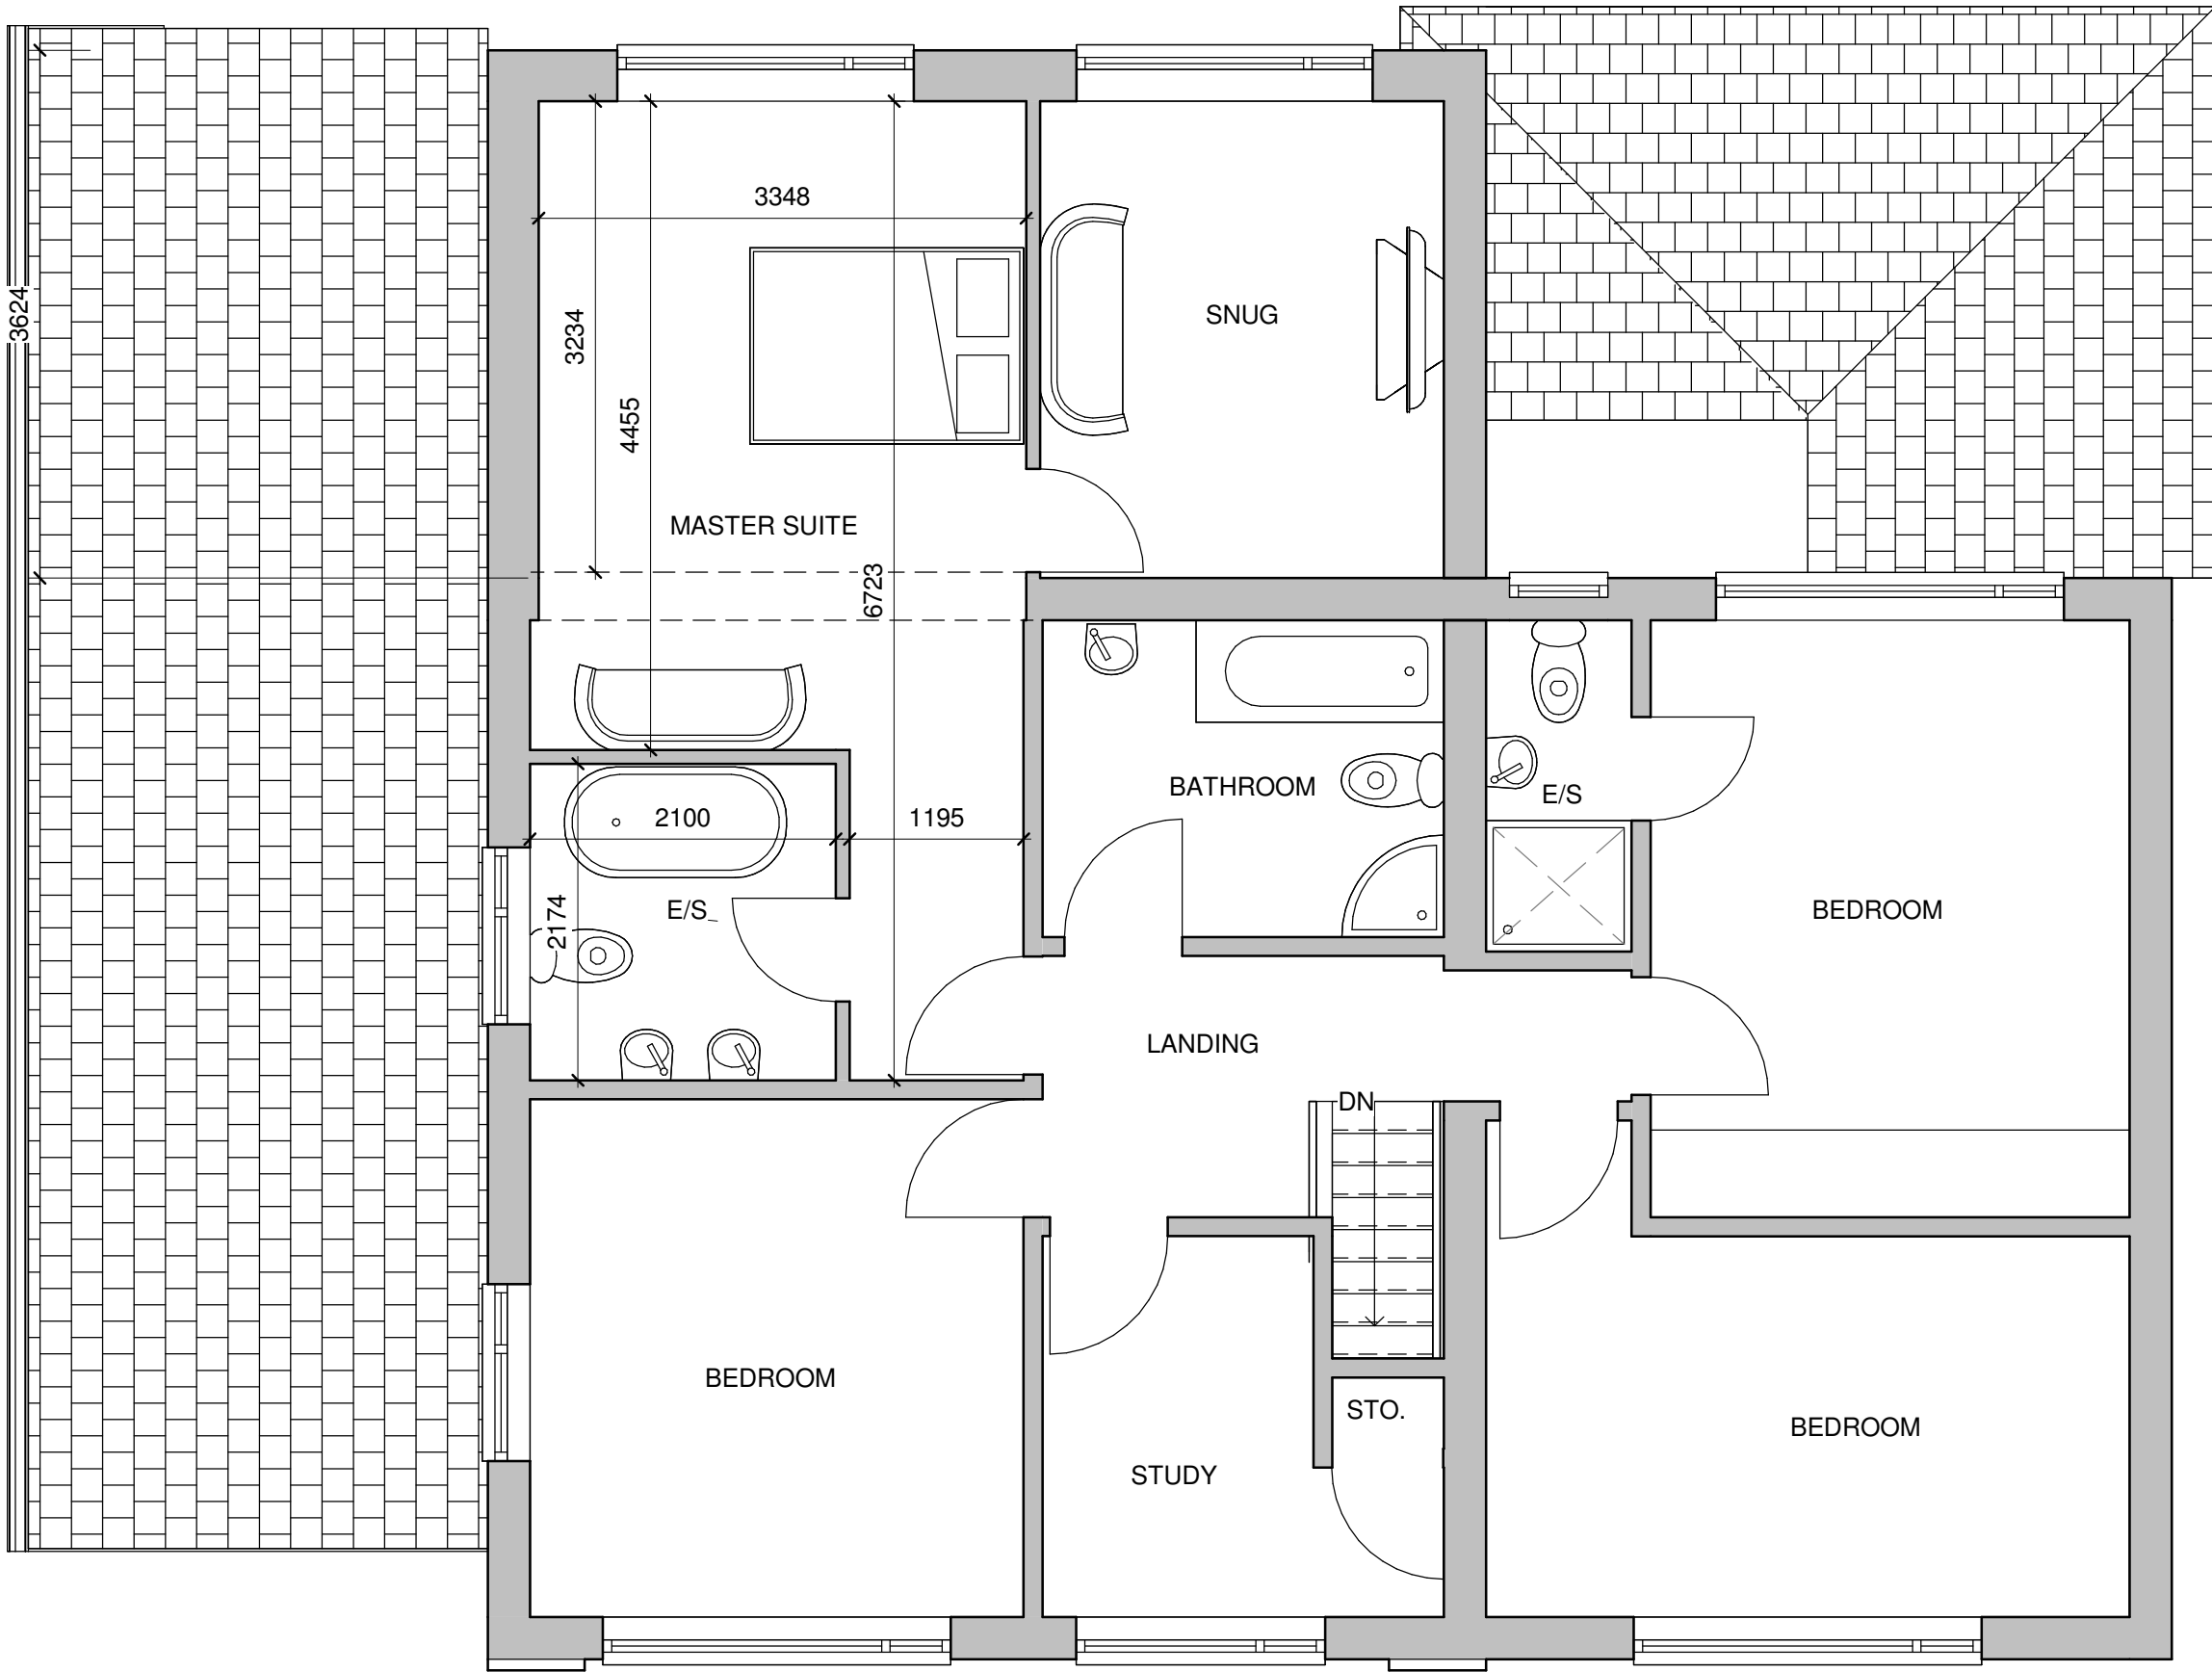

FIRST FLOOR PLAN

24K DESIGNS

Architecture | Masterplanning | Surveying
tel: 07875505084
email: info@24kdesigns.co.uk


PRELIMINARY

PLANNING

FOR CONSTRUCTION


FINAL/AS BUILT

Projec	9 Berkshire Close, Wilpshire, Blackburn, BB1 9NG			Client		MR & MRS GREENWOOD					
Drg	PROPOSED FLOOR PLANS AND SITE PLAN			draw	KP	drawing					
				dot	12/01/24	2045 - PR001A					
				scale: A1							
			As indicated								
Notes:											
1. THIS DRAWING IS SUBJECT TO COPYRIGHT AND IS NOT TO BE REPRODUCED IN PART OR WHOLE WITHOUT APPROVAL											
											

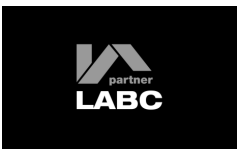

PROPOSED: ELEVATIONAL PLANS

9 Berkshire Close, Wilpshire, Blackburn, BB1 9NG

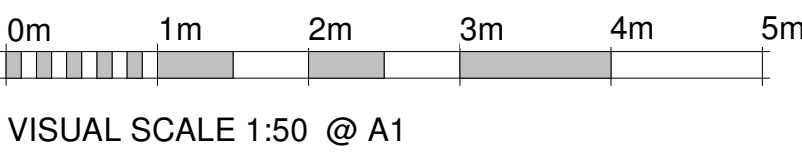

1

REAR ELEVATION


1 : 50



2

SIDE ELEVATION

1 : 50

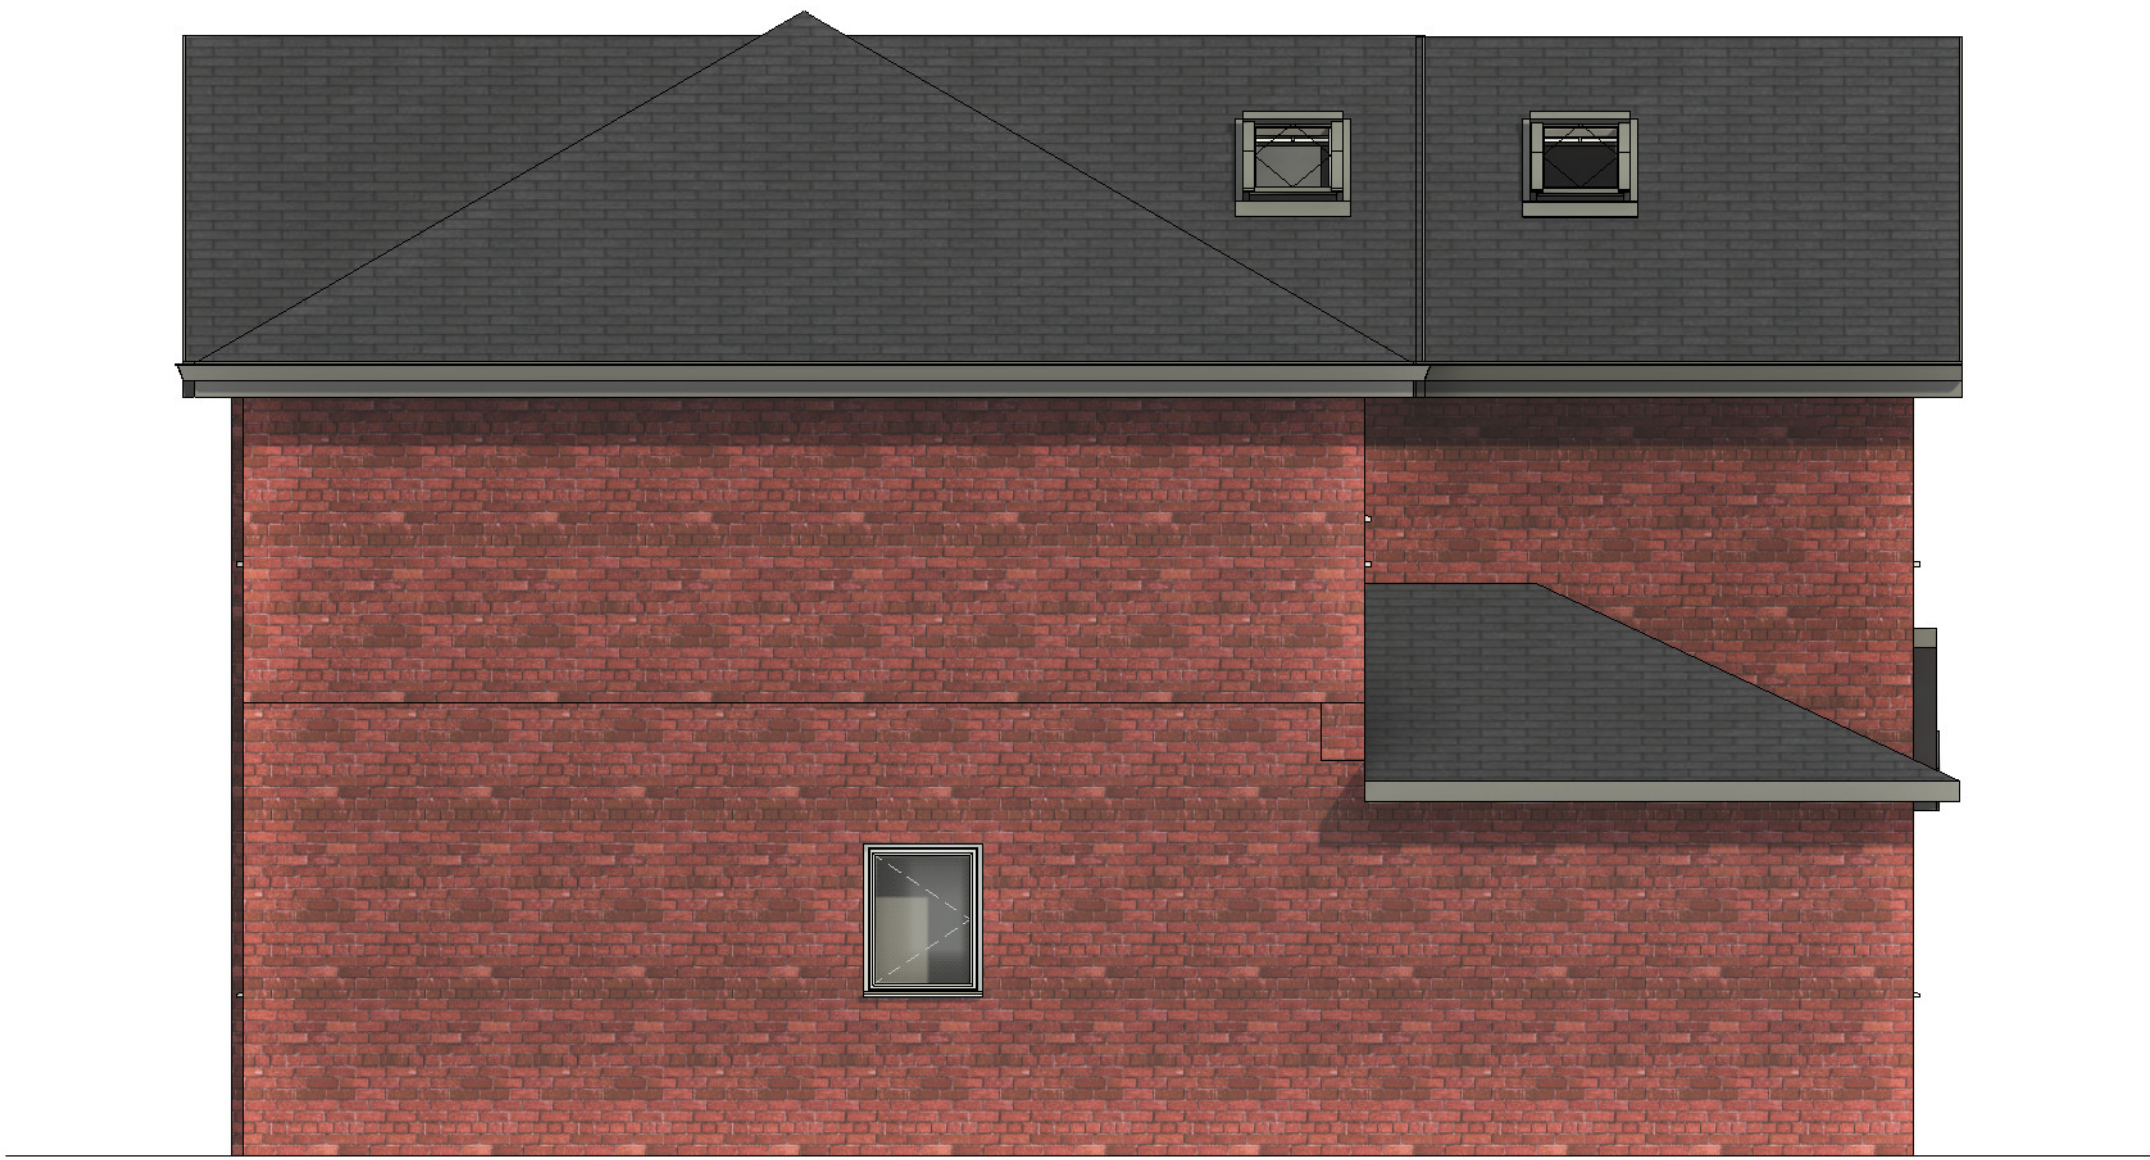

3

WEST ELEVATION

1 : 50



4

FRONT ELEVATION

1 : 50

24K DESIGNS

Architecture | Masterplanning | Surveying

tel: 07875505084
email: info@24kdesigns.co.uk

PRELIMINARY

PLANNING

FOR CONSTRUCTION

FINAL/AS BUILT

Projec		9 Berkshire Close, Wilpshire, Blackburn, BB1 9NG		Client		MR & MRS GREENWOOD	
Drg		PROPOSED ELEVATION PLANS		draw		drawing	
				Author			
				dat		01/20/24	
				scale		A1	
				1:50			

