


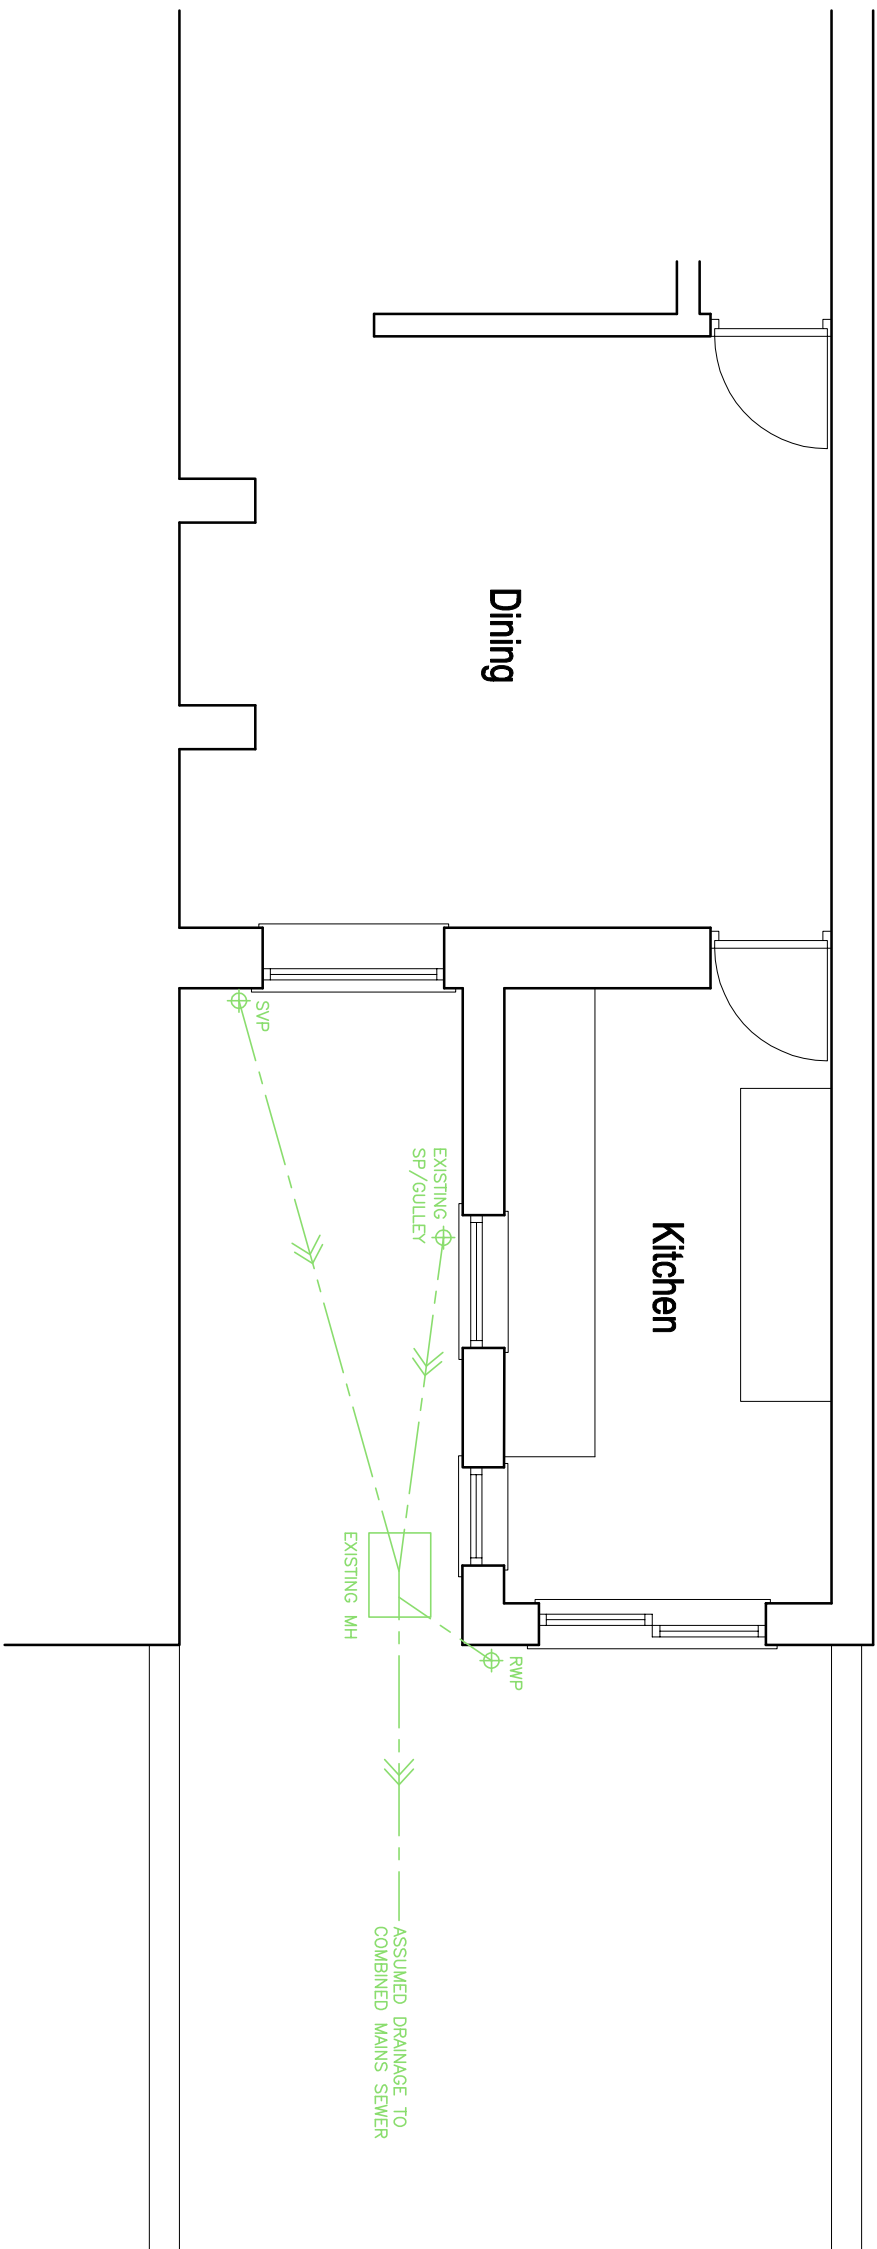

©2020 architects ltd This Drawing is to be read in conjunction with all other project associated drawings and information. Do not scale from this drawing. Report all errors, omissions and discrepancies to drawing author prior to construction or manufacture. This drawing is copyright and is the property of 2020 architects ltd

qww+q architects Private Residential Housing Commercial Conservation Domestic Tel: 01254 485848 Email: info@qwwarchitects.com Web: www.qwwarchitects.com The Annexe Lowerfield Farm Oxley Levens BB5 4QA  Architects Registration Board	Client	Scale	Sheet Size	Job Number	Drawn By	Checked
	Project MR_P_POPE 21-RICHMOND_TERRACE CLITHEROE	1:50	Drawing Title EXISTING_GROUND FLOOR_PLAN	A3	24-007	AW
		Drawing Status PLANNING		Drawing Number PL/03	Revision -	Print Date JAN_2024