




| revision notes |          |    |   |
|----------------|----------|----|---|
| rev            | date     | by | description   |
| A:             | /        | /  | original issue  |
| D:             | 21/02/24 | lg | updated to suit additional works required following additional demolition |

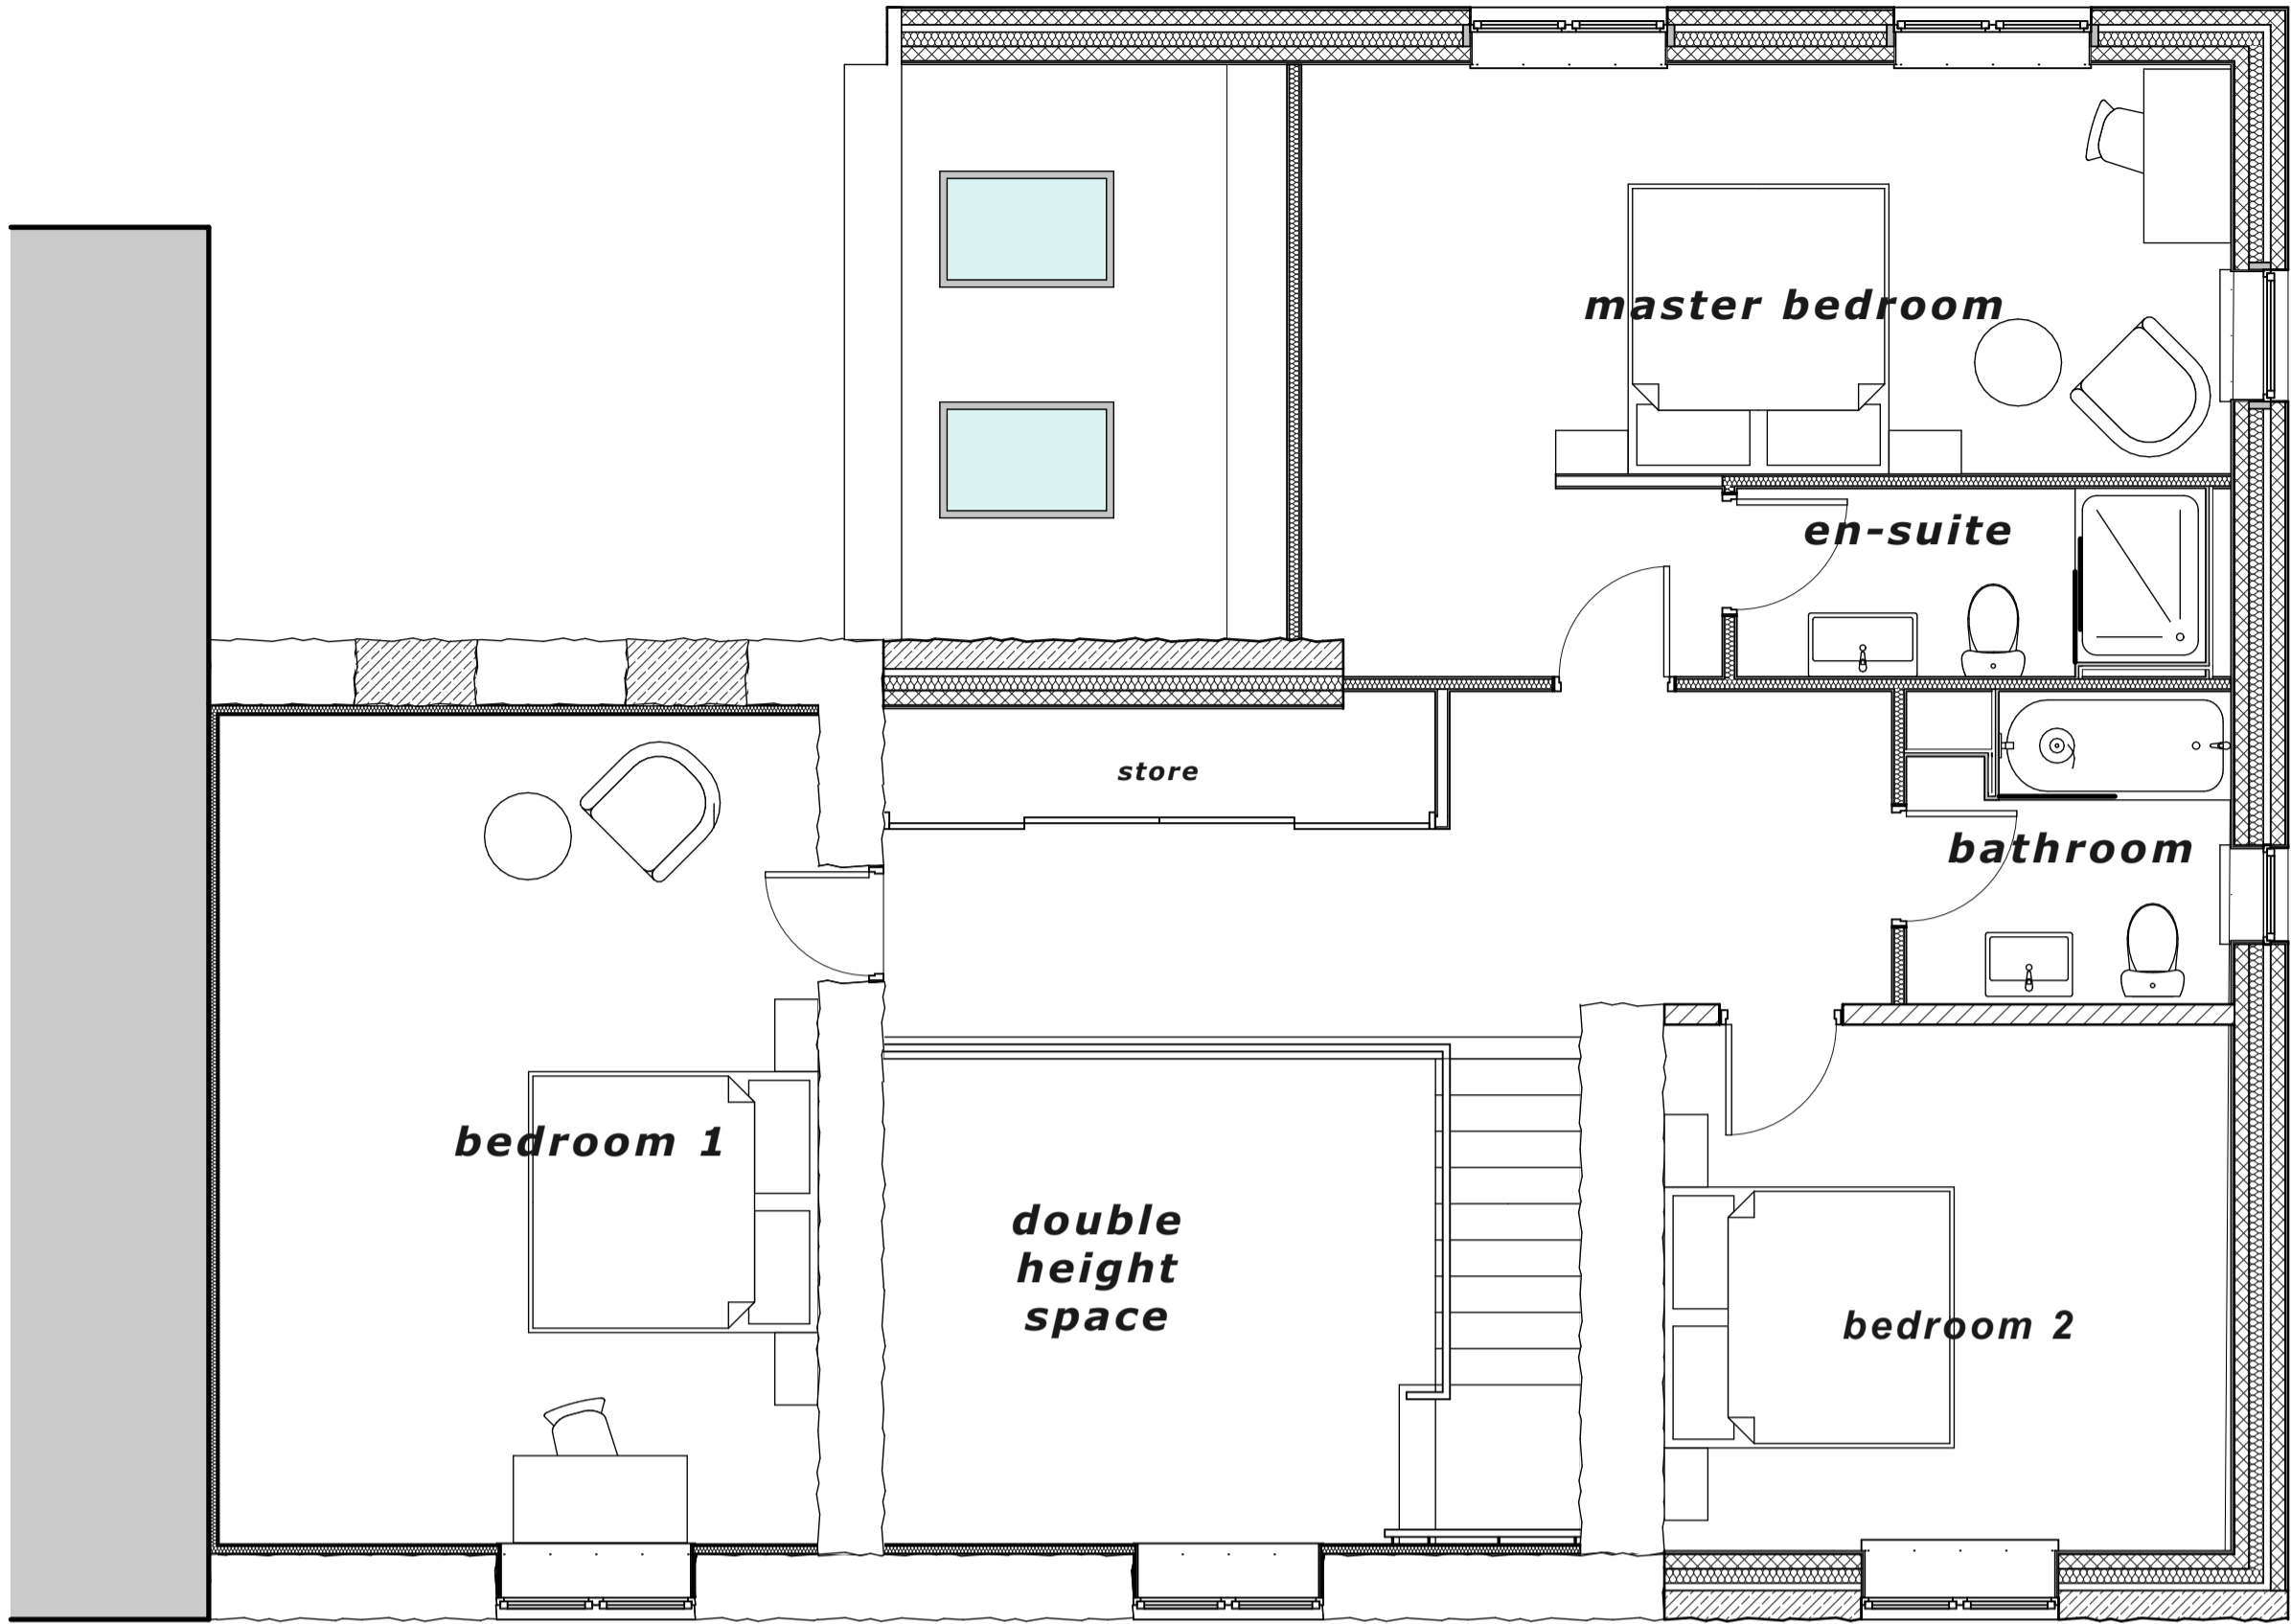


proposed first floor 1:50

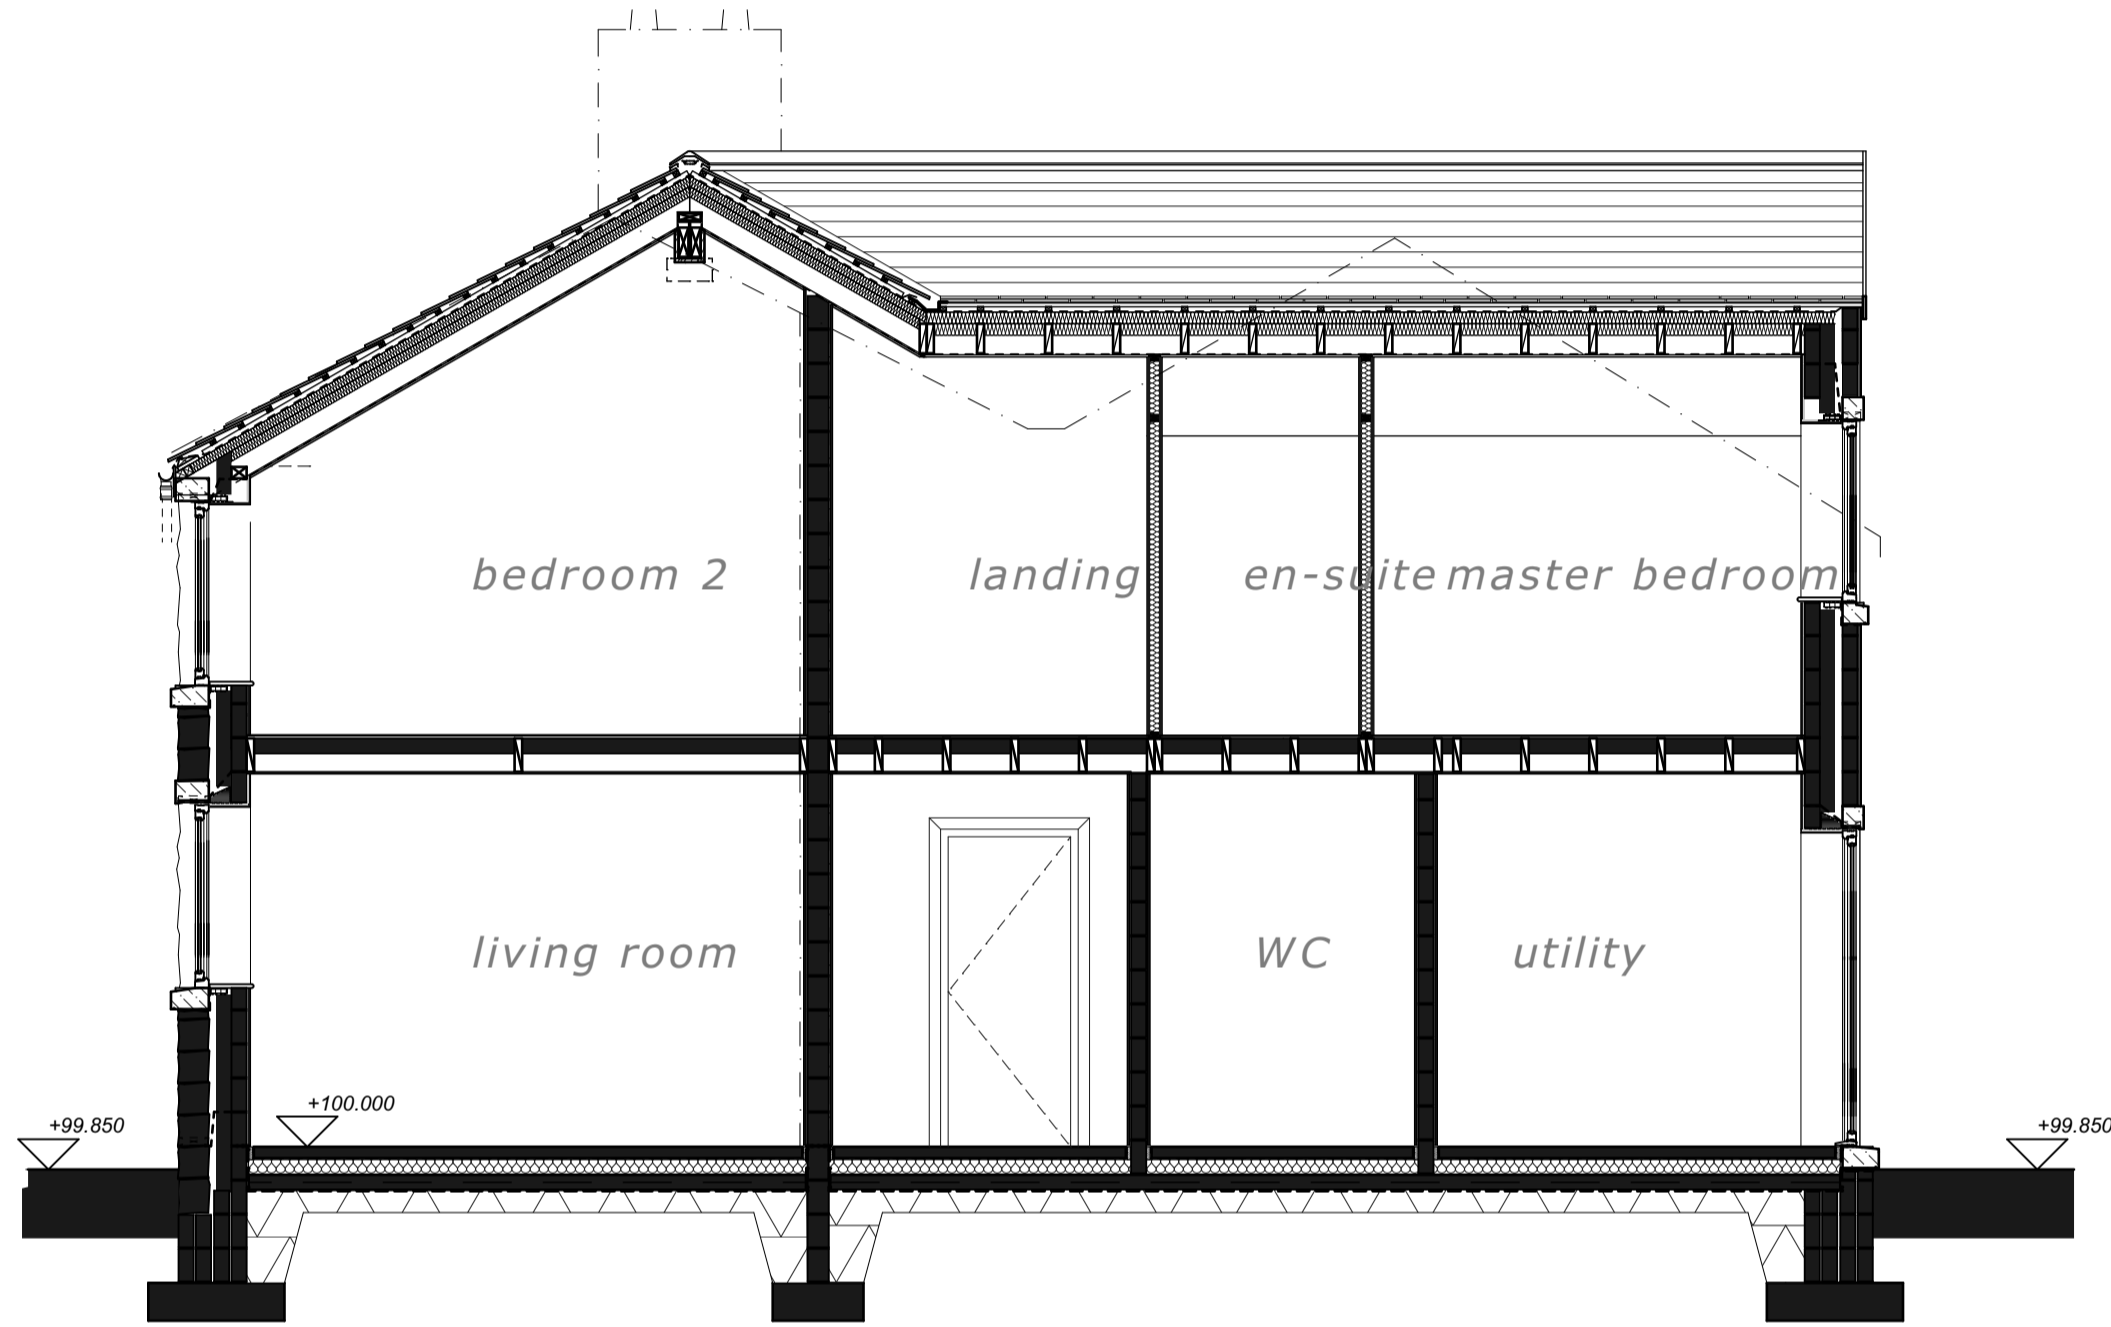

indicatove section 1:50

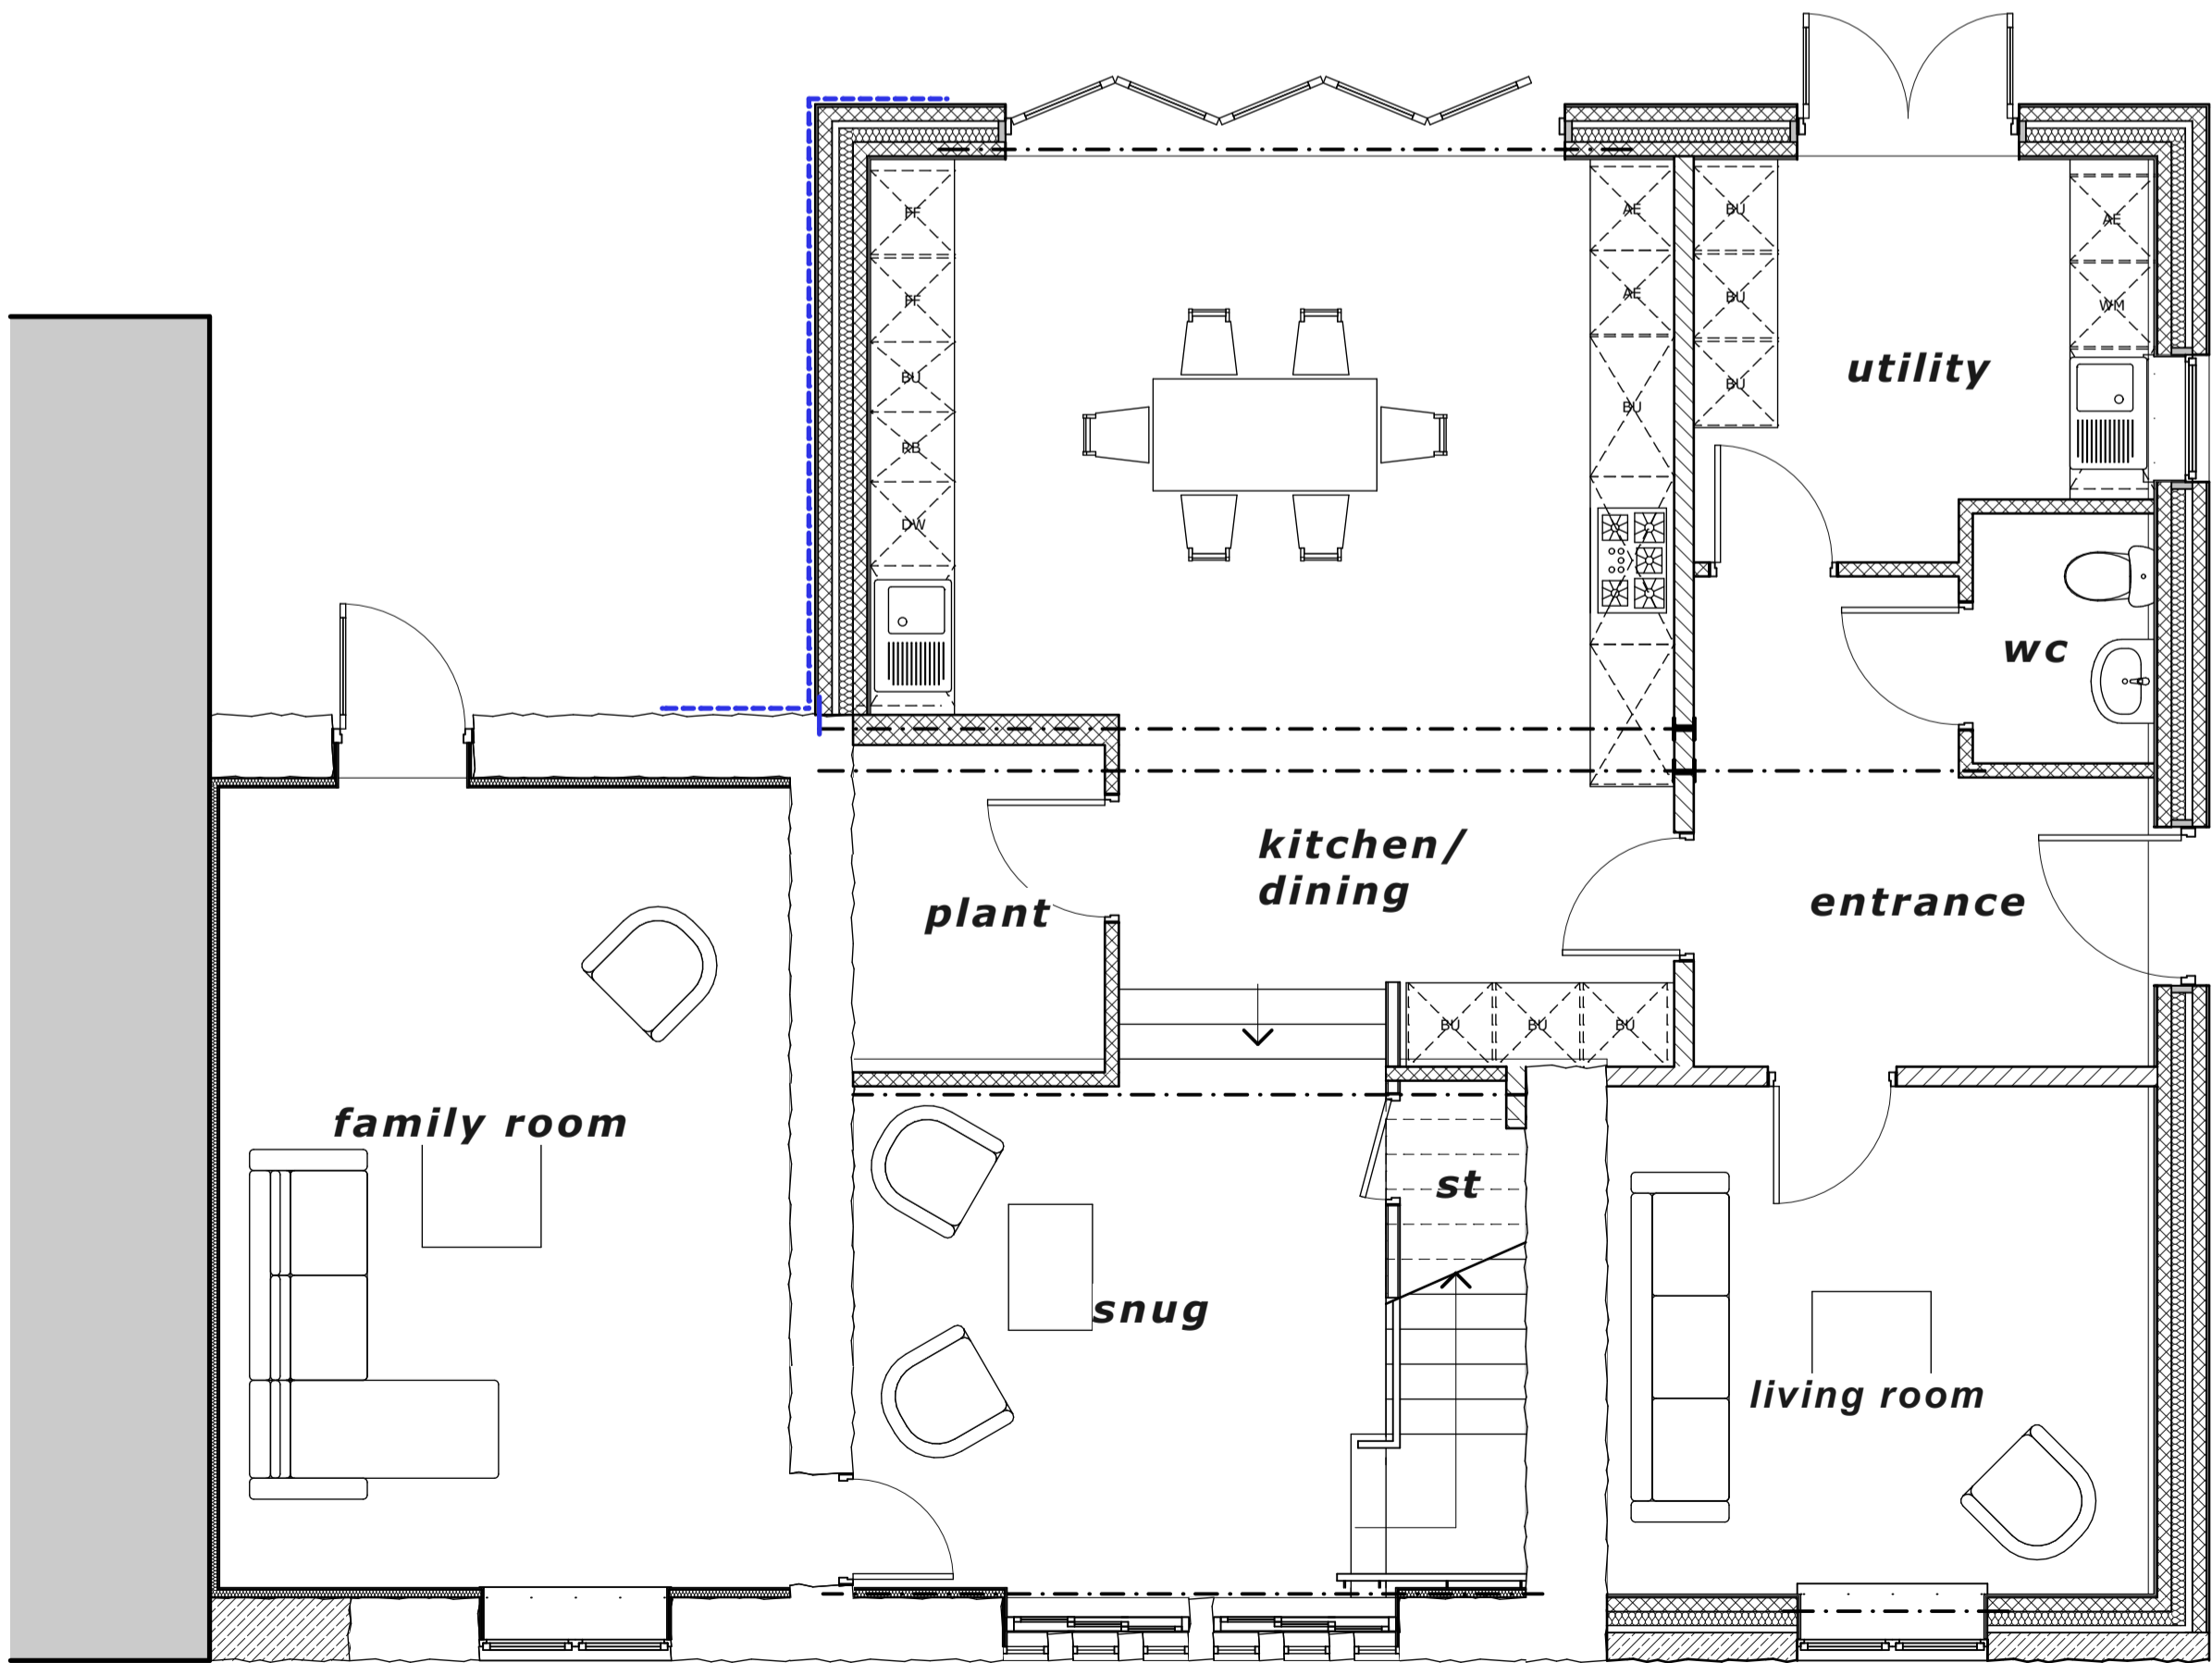

proposed ground floor 1:50

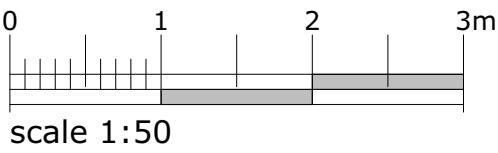



campbell driver partnership

Suite 25, Unit 2  
Northlight House  
Pendle Road  
Brierfield  
Nelson  
BB9 5SL

01254 297700  
www.cdparchitects.co.uk

|             |                   |           |    |
|-------------|-------------------|-----------|----|
| client:     | mrs j. cummings   |           |    |
| project:    | 83 mellor brow    |           |    |
|             | mellor, blackburn |           |    |
| sheet:      | proposed plans    |           |    |
| drawing no: | 22.144_005        | sheet     | D  |
| scale:      | 1:50 @ A1         |           |    |
| date:       | 08.06.22          | drawn by: | dh |