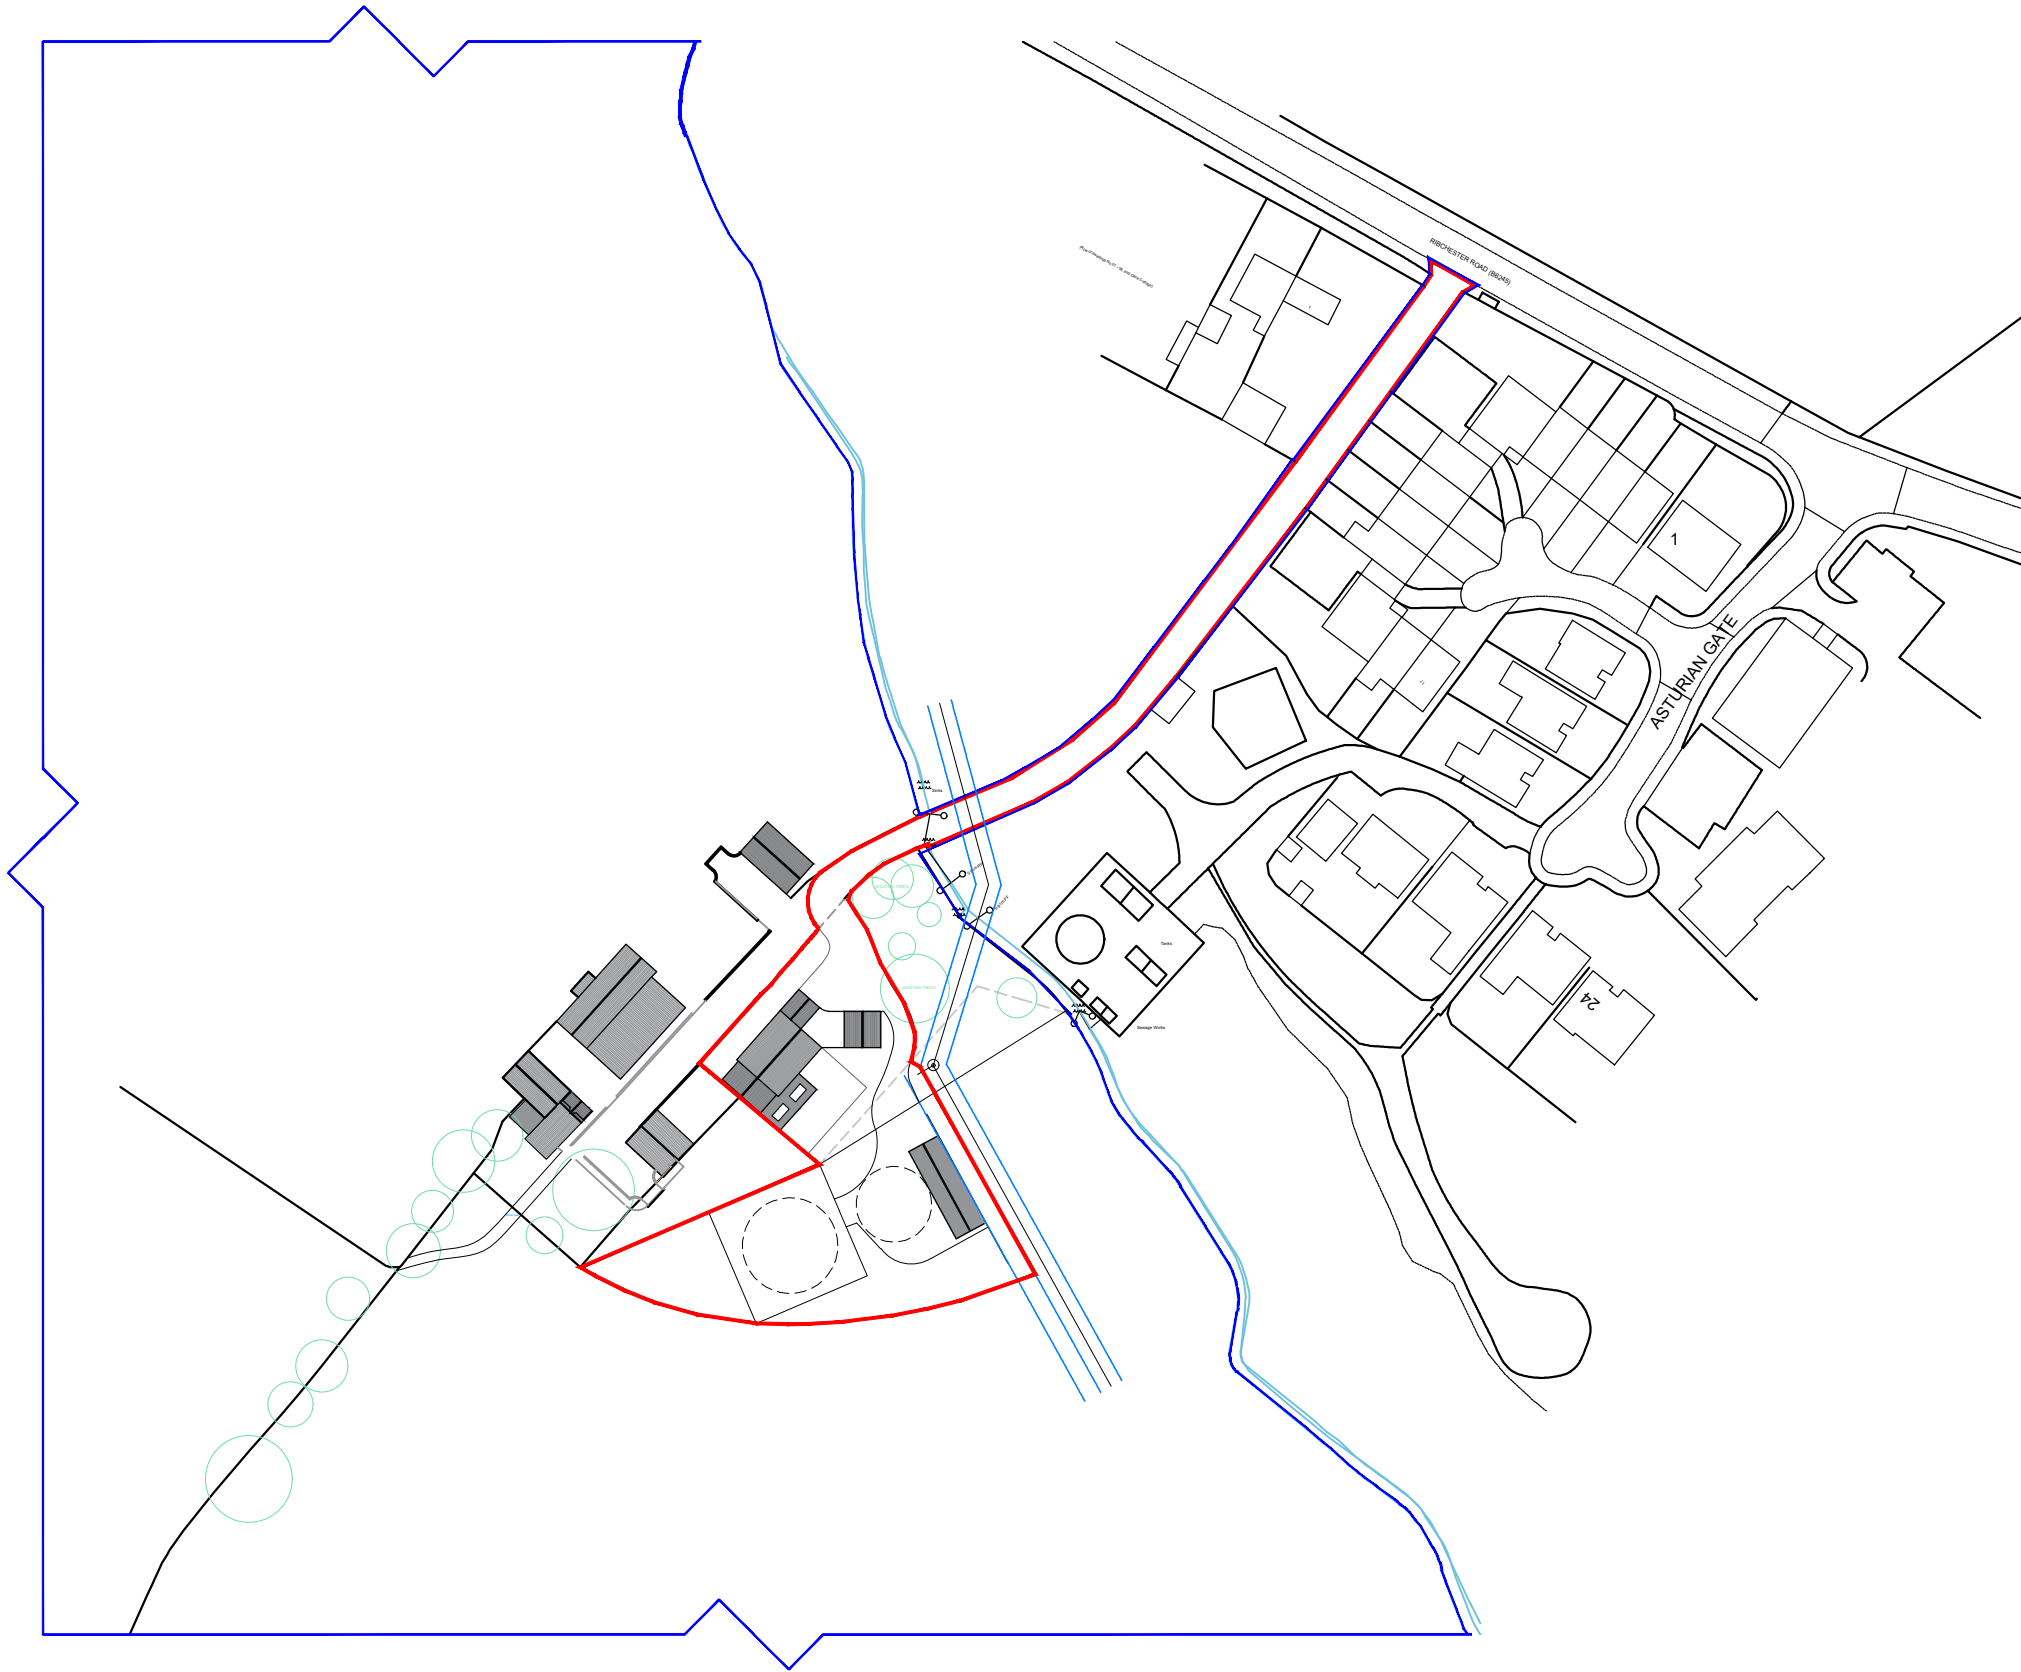


NB: SKETCH PRODUCED USING LOCATION PLANS PROVIDED, SUBJECT TO ALL SURVEYS, STATUTORY AUTHORITY INFORMATION AND L.A APPROVALS. ALL RIGHTS RESERVED. LICENCE NUMBER 100022432.

DRAWING FOR INFORMATION PURPOSES ONLY

THIS DRAWING AND ALL ITS DIMENSIONS TO BE CHECKED AND VERIFIED BY THE CONTRACTOR PRIOR TO WORK COMMENCING ON SITE. FOR CLARIFICATION OF QUERIES CONTACT STUDIO JOHN BRIDGE LTD. (WWW.STUDIOJOHNBRIDGE.CO.UK). CONTRACTOR TO ENSURE THAT ALL PROPOSED MATERIALS ARE TO LOCAL AUTHORITY APPROVAL. THE CONTRACTOR SHALL TAKE INTO ACCOUNT EVERYTHING NECESSARY FOR THE PROPER EXECUTION OF THE WORKS INCLUDING ALL RELEVANT BUILDING REGULATIONS, NHBC AND BRITISH STANDARDS WHERE APPLICABLE, WHETHER OR NOT INDICATED ON THE DRAWINGS. PLEASE REFER TO STRUCTURAL AND DRAINAGE DESIGNS TO BE PREPARED BY OTHERS. SUBJECT TO SERVICES AND STATUTORY AUTHORITY INFORMATION & APPROVAL.

COPYRIGHT TO STUDIO JOHN BRIDGE LTD. ALL RIGHTS RESERVED.
NO DUPLICATION OR REPRODUCTION ALLOWED, UNLESS WRITTEN CONSENT HAS BEEN GRANTED BY OUR PRACTICE.

NB: ALL DRAWINGS ARE SUBJECT TO FURTHER DETAIL AND ALL LOCAL AUTHORITY APPROVALS.

CLIENT:	TITLE:	REVISION:
Mr. Oliver Wood	LOCATION PLAN	REVD
PROJECT:	SCALE:	DATE:
Tan Yard Farm, Ribchester Road, Preston, PR3 3YA	1:1250@A3	MAY 2024
DWG.NO.:		
2264-L30		
01772 935959 admin@studiojohnbridge.co.uk	2nd Floor Offices, 44 Ormskirk Rd. Preston, PR1 2QP	www.studiojohnbridge.co.uk

