
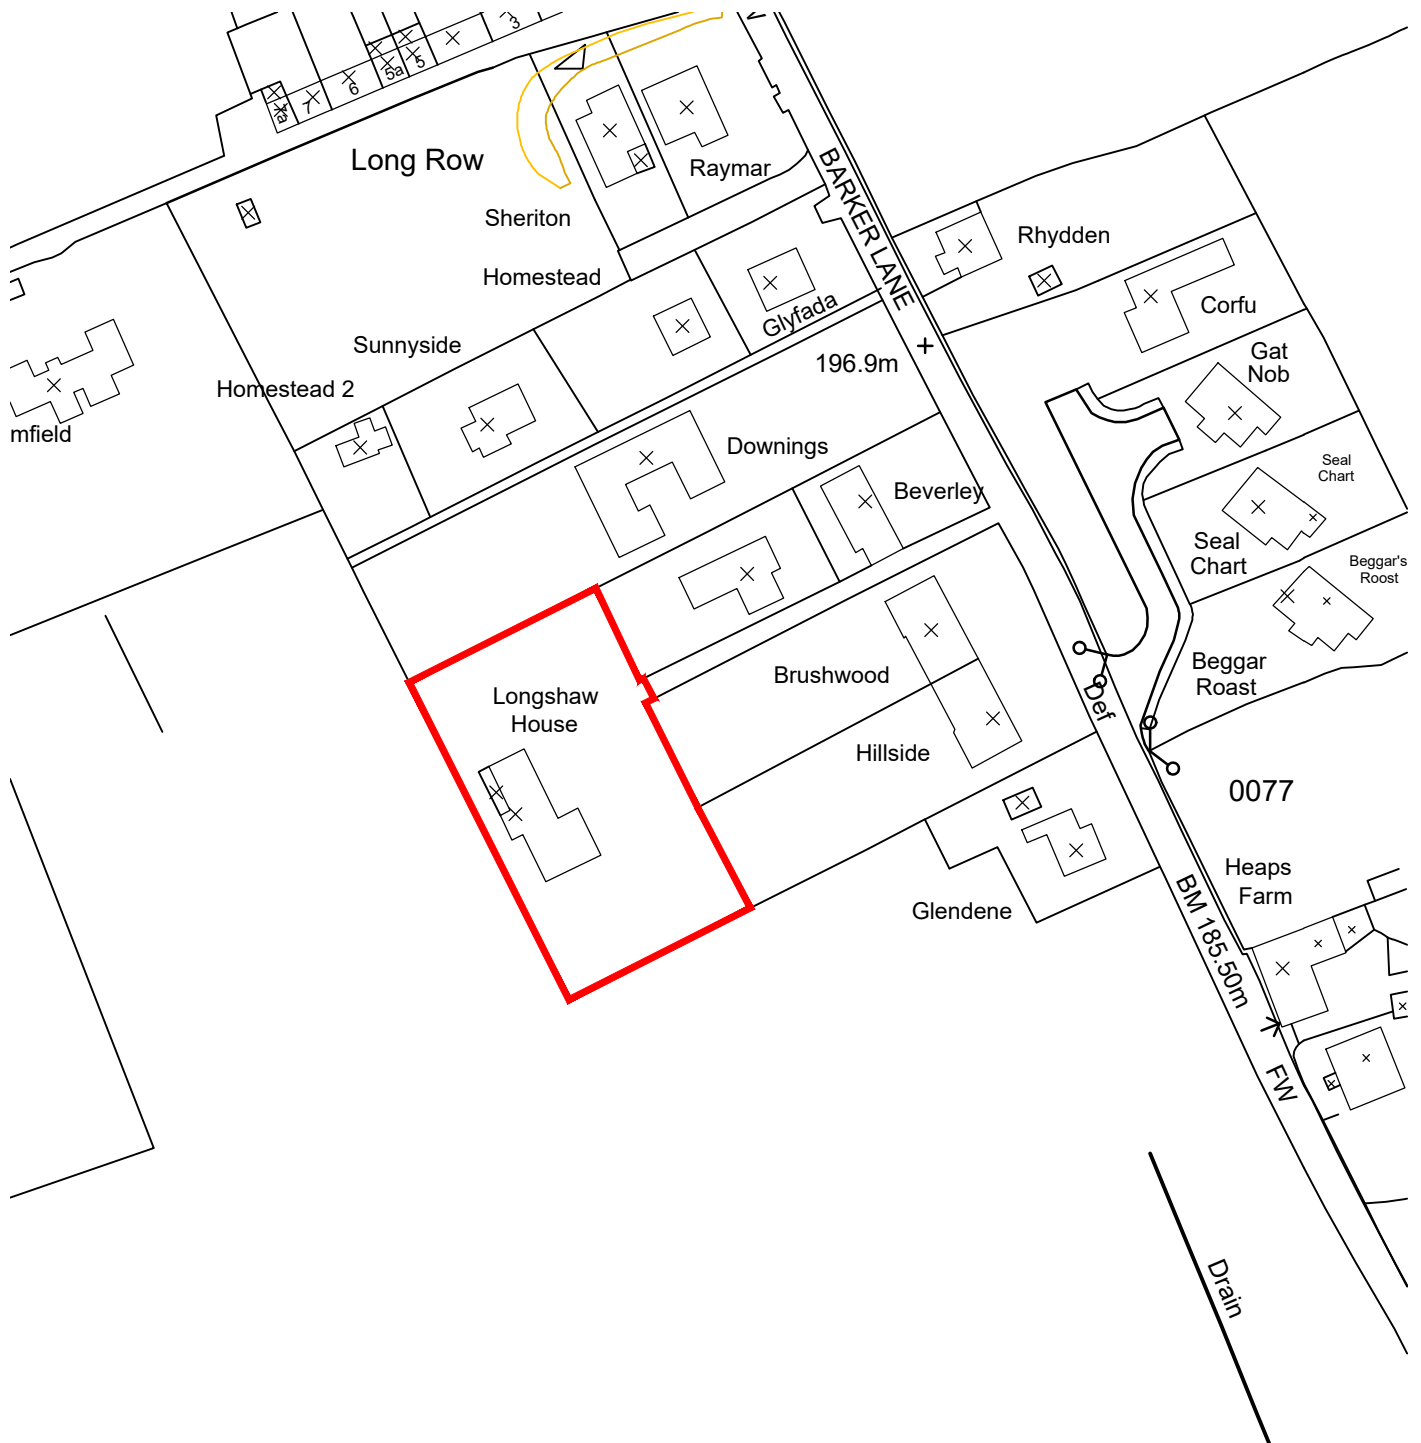


0m 50m 100m 150m
1 : 1250

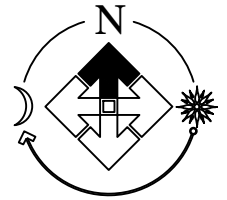

PLANNING

Client:
Mrs Goodwin

Project:
Proposed Air Source Heat Pumps

Drawing Title:
Longshaw House
Location Plan

Drawn: MS
Checked: MS
Scale: 1:1250

Date:
Feb 24

Job No:
23-071

Drawing No:
1001

Rev:

 **clover**
architectural design

9 clover drive, freckleton, preston, lancashire pr4 1tg
tel: 07773 014899 email info@clover-design.co.uk