






Existing Ground Floor

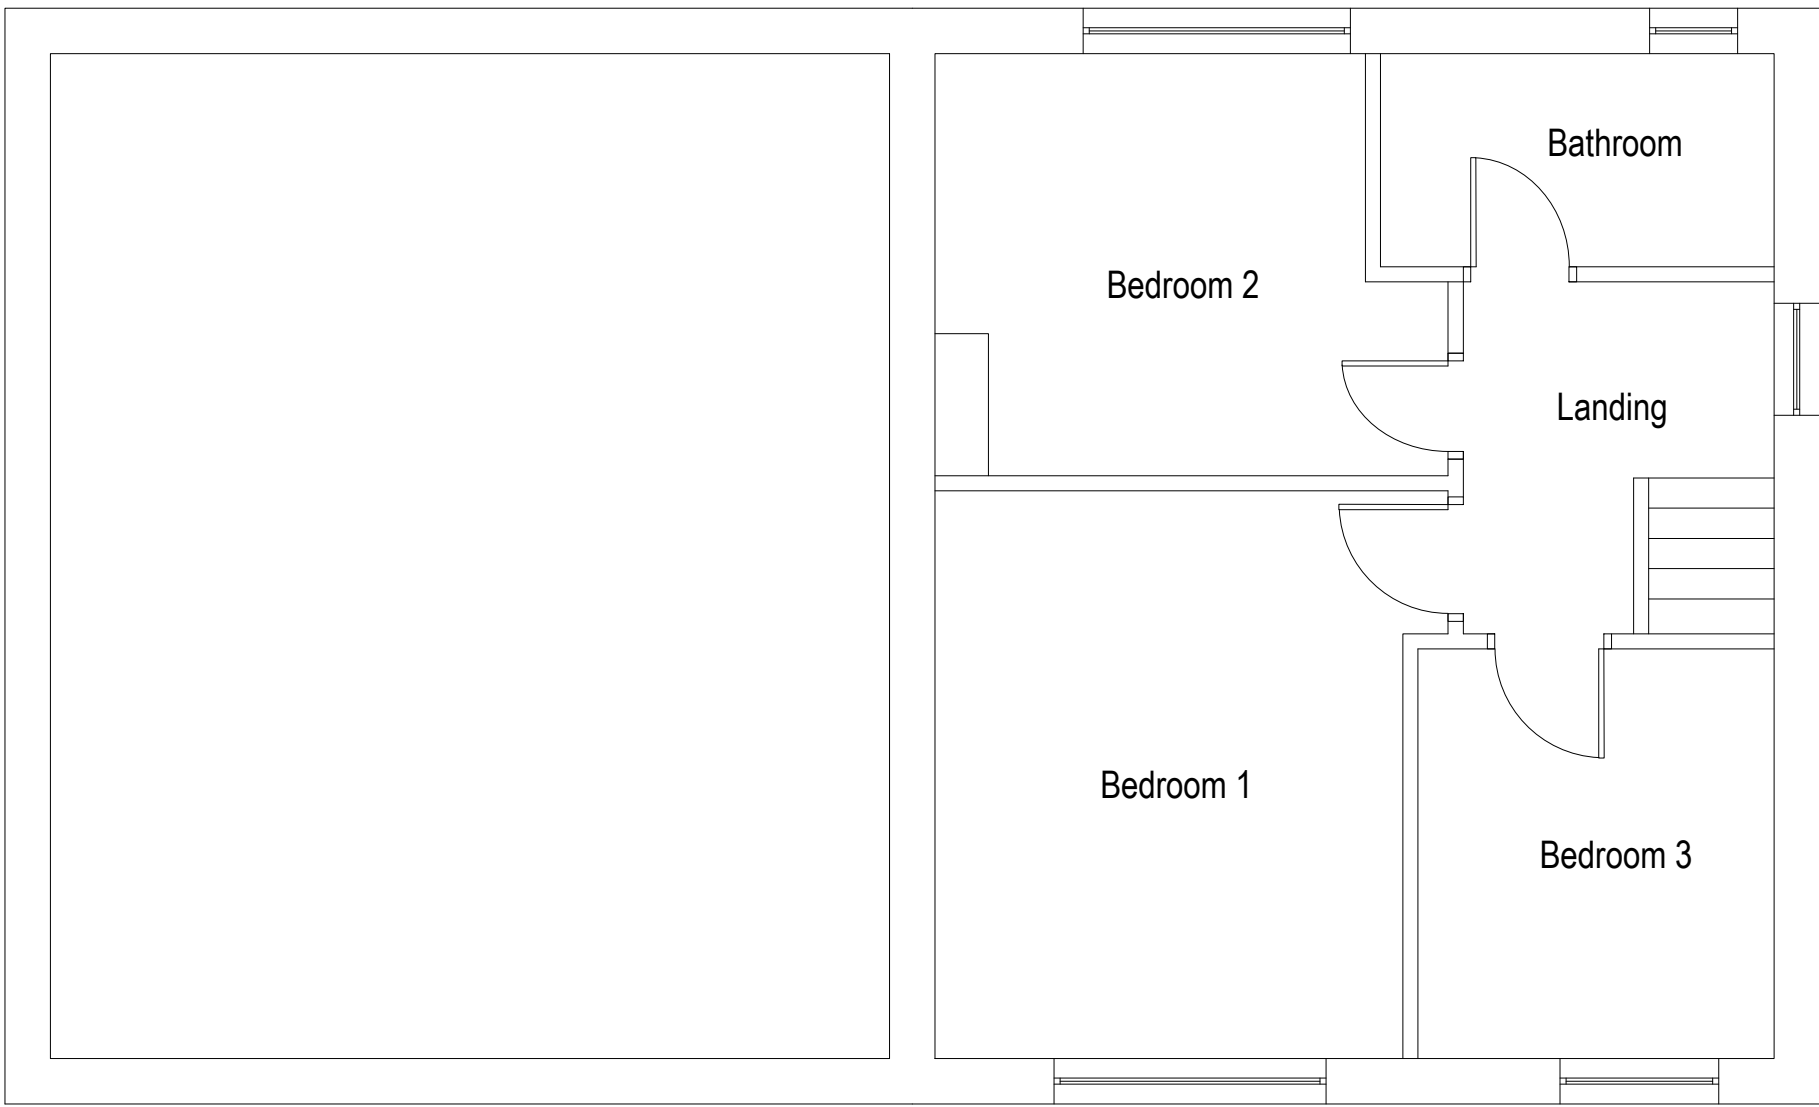


Existing First Floor

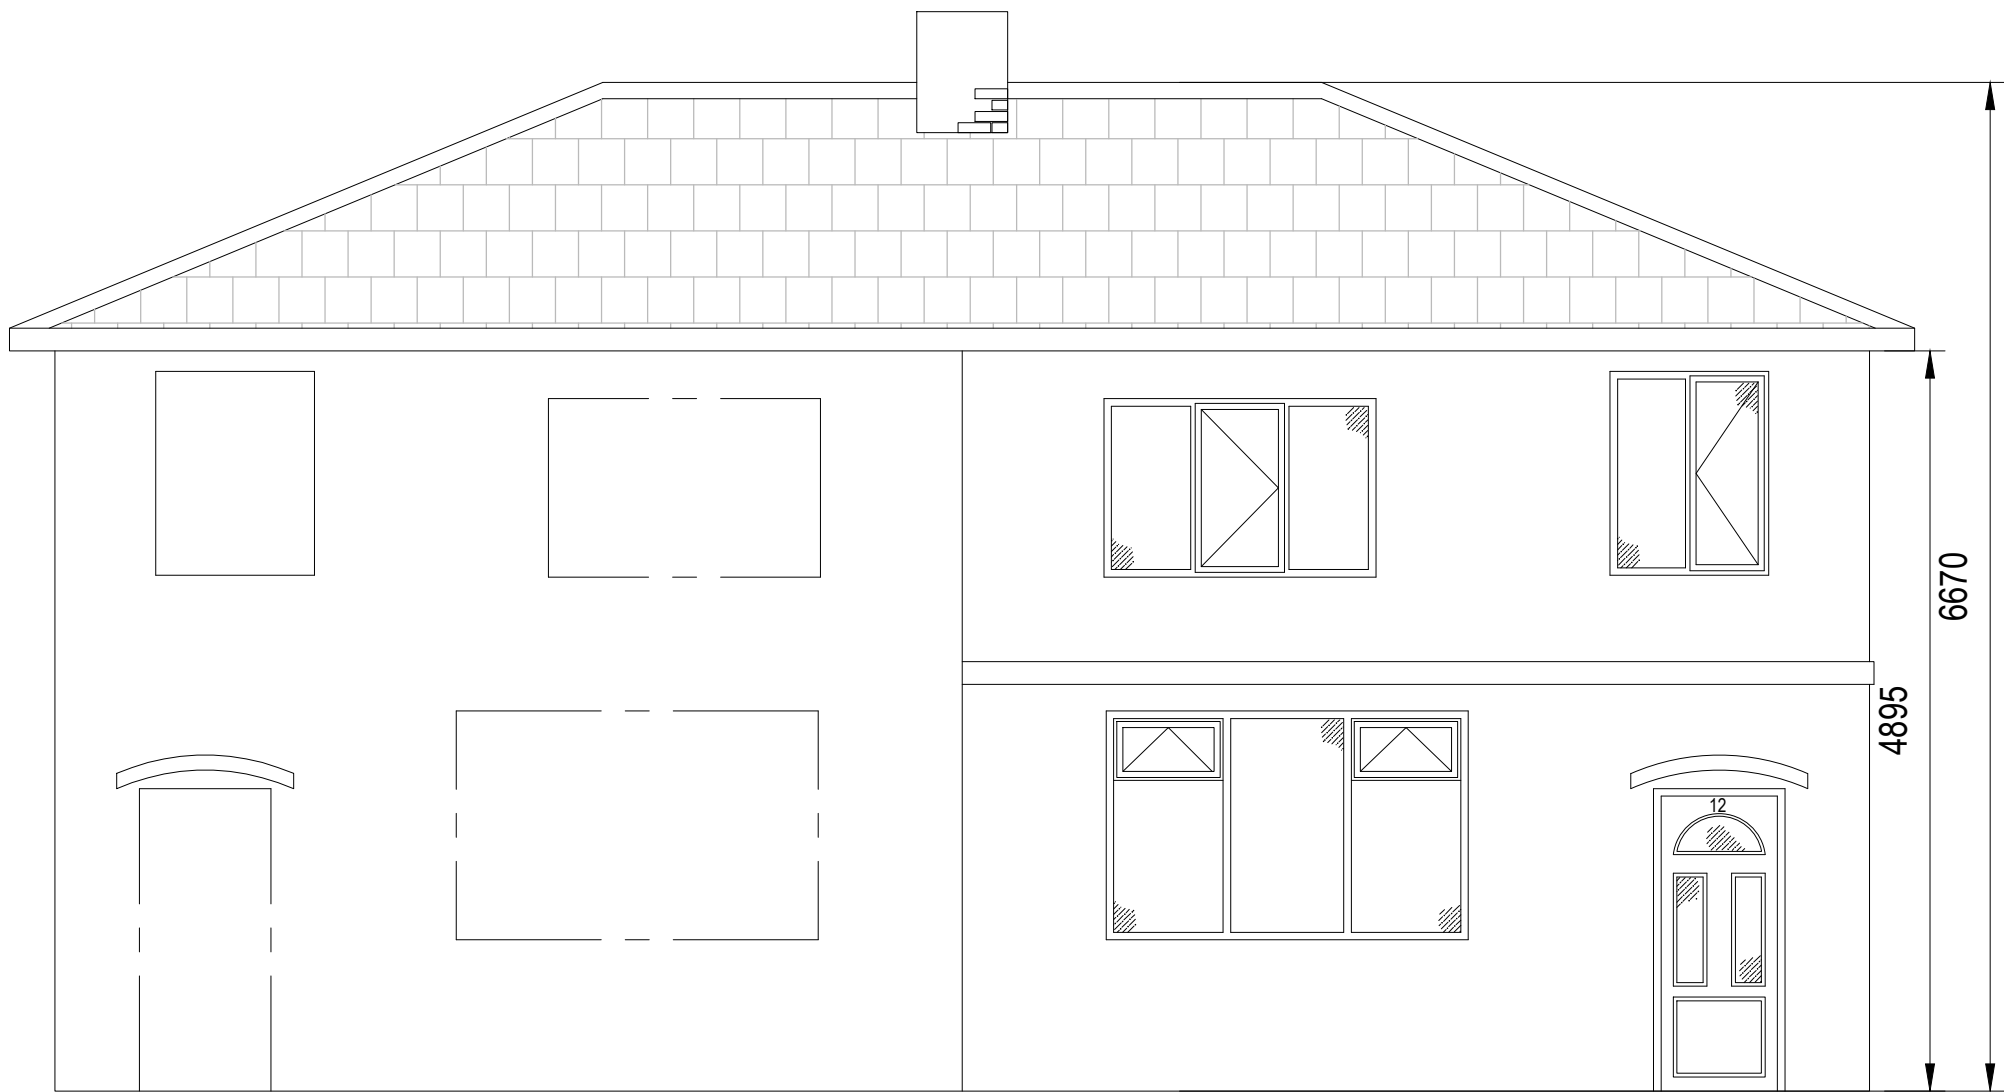

Existing North Elevation

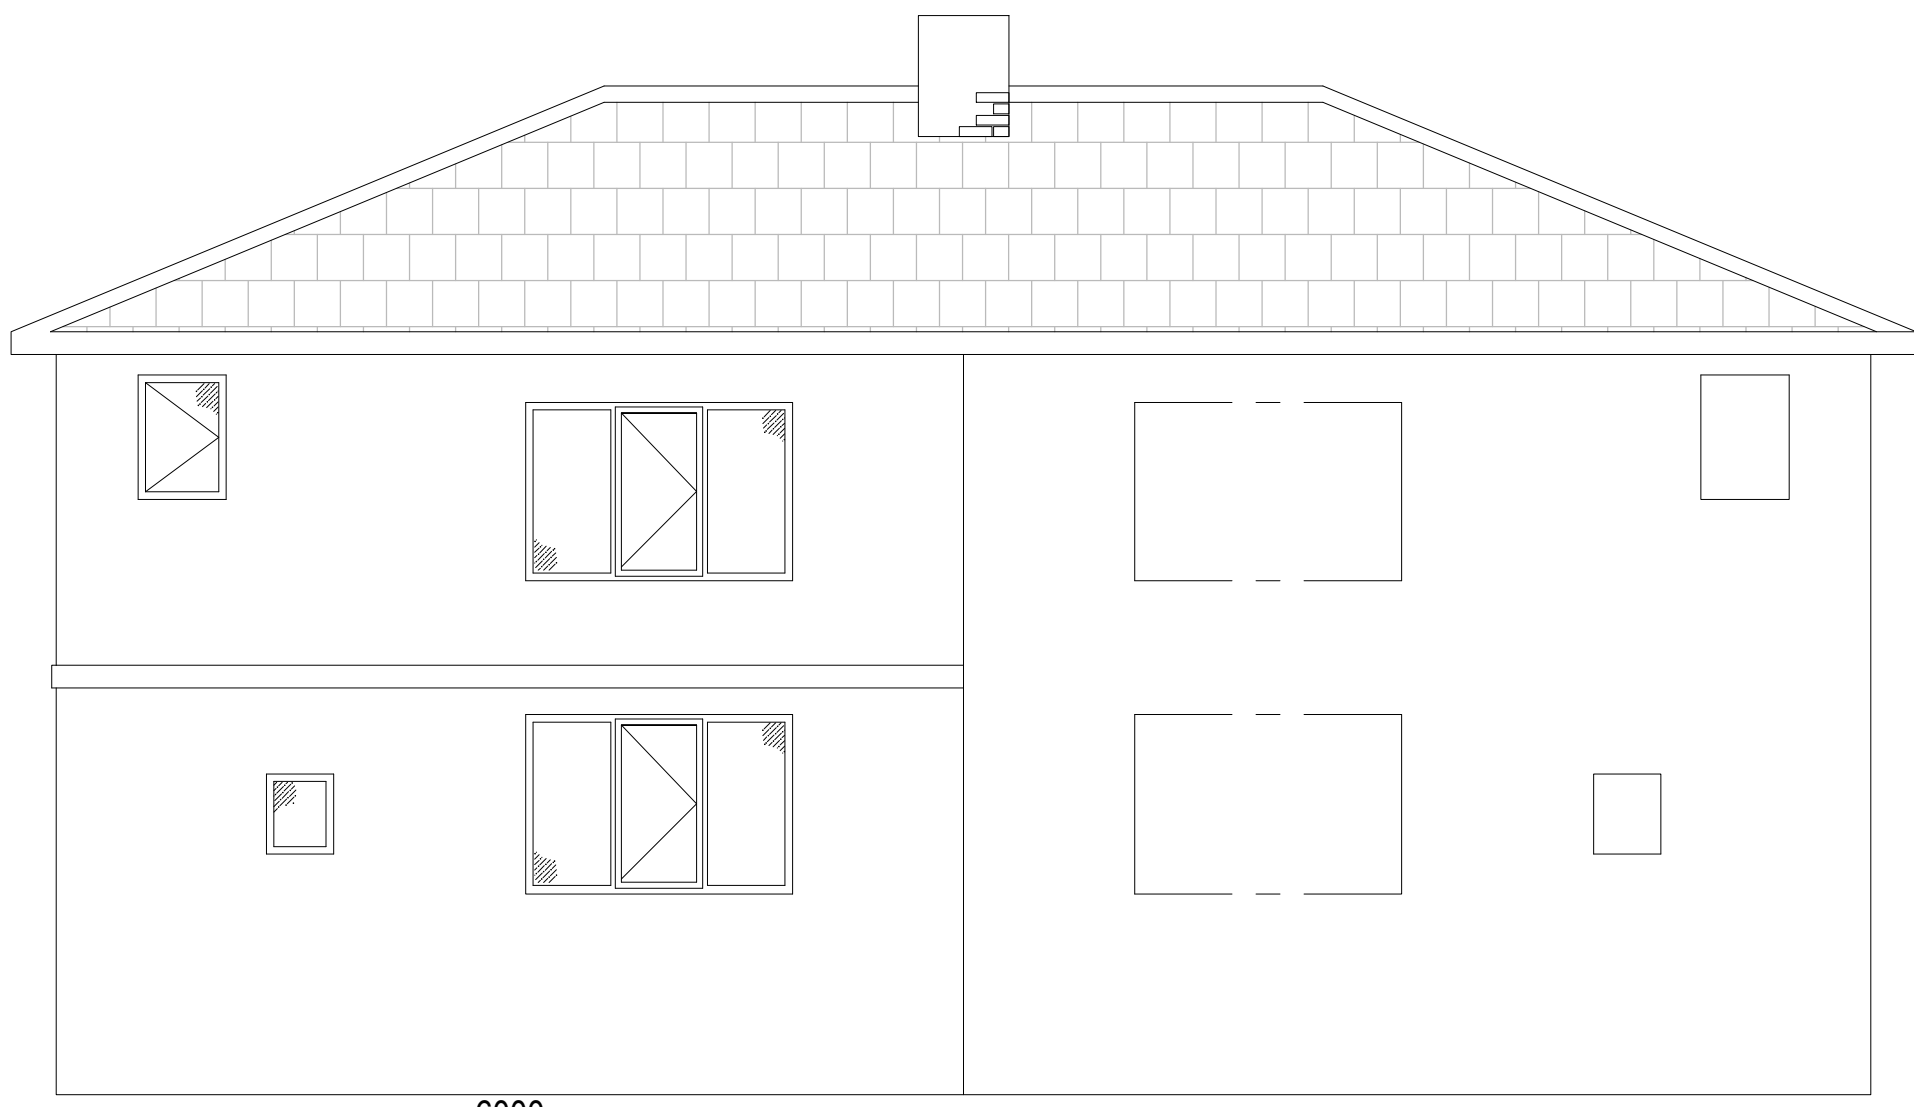

Existing South Elevation

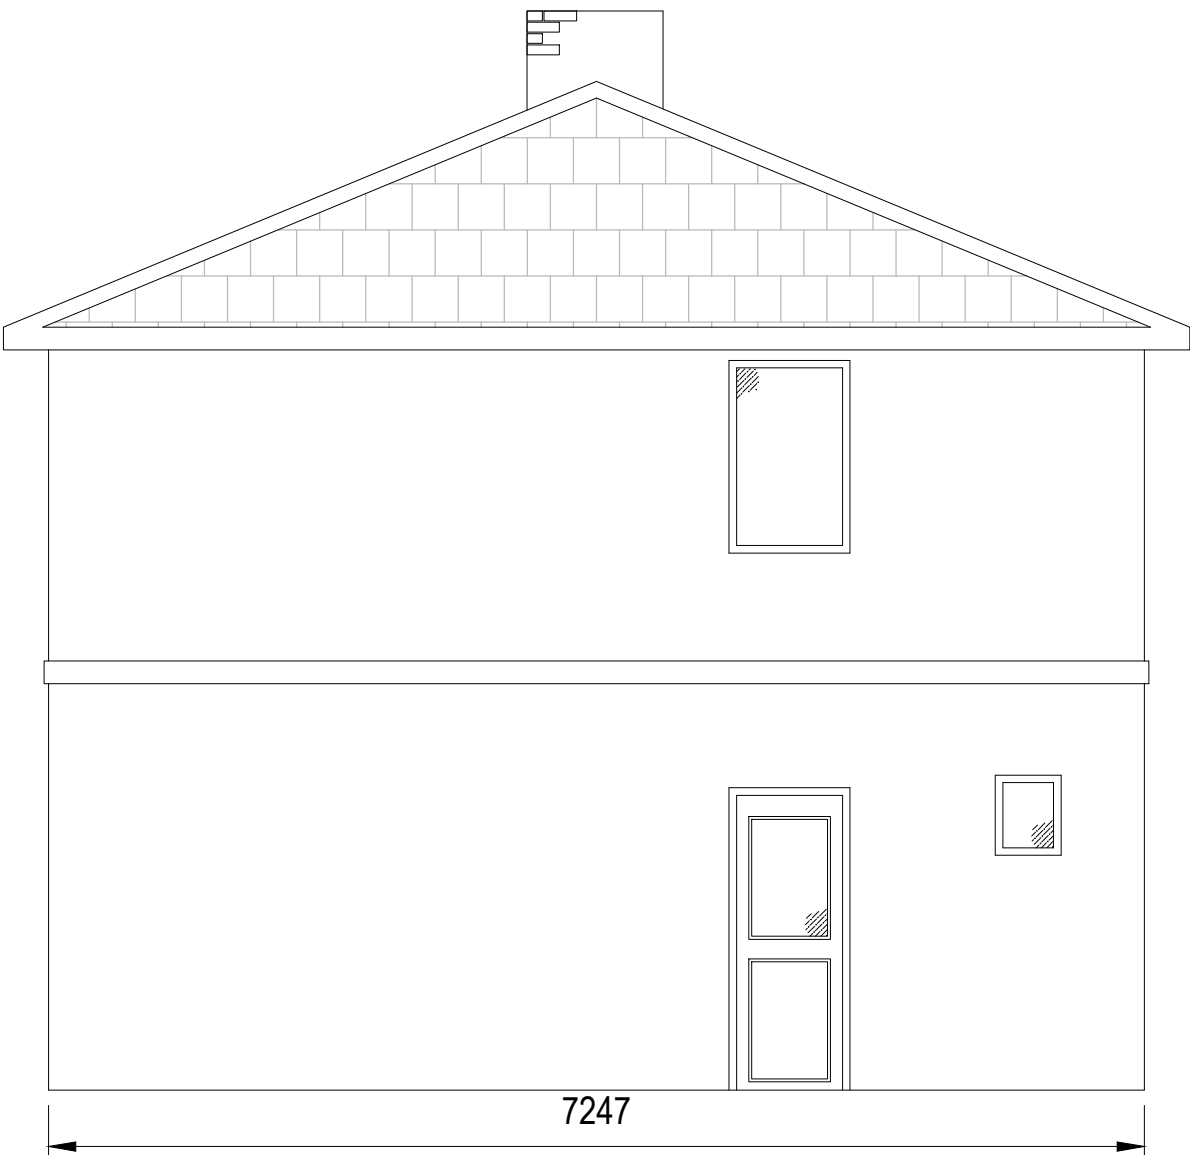

Existing West Elevation

Rev	Description	Date
Project		
12 Central Avenue		
Clitheroe		
BB3 2PZ		
Drawing		
Existing Drawings		
Ground Floor & First Floor Plan		
Elevations		
Scale		Date
1:50		23/11/22