


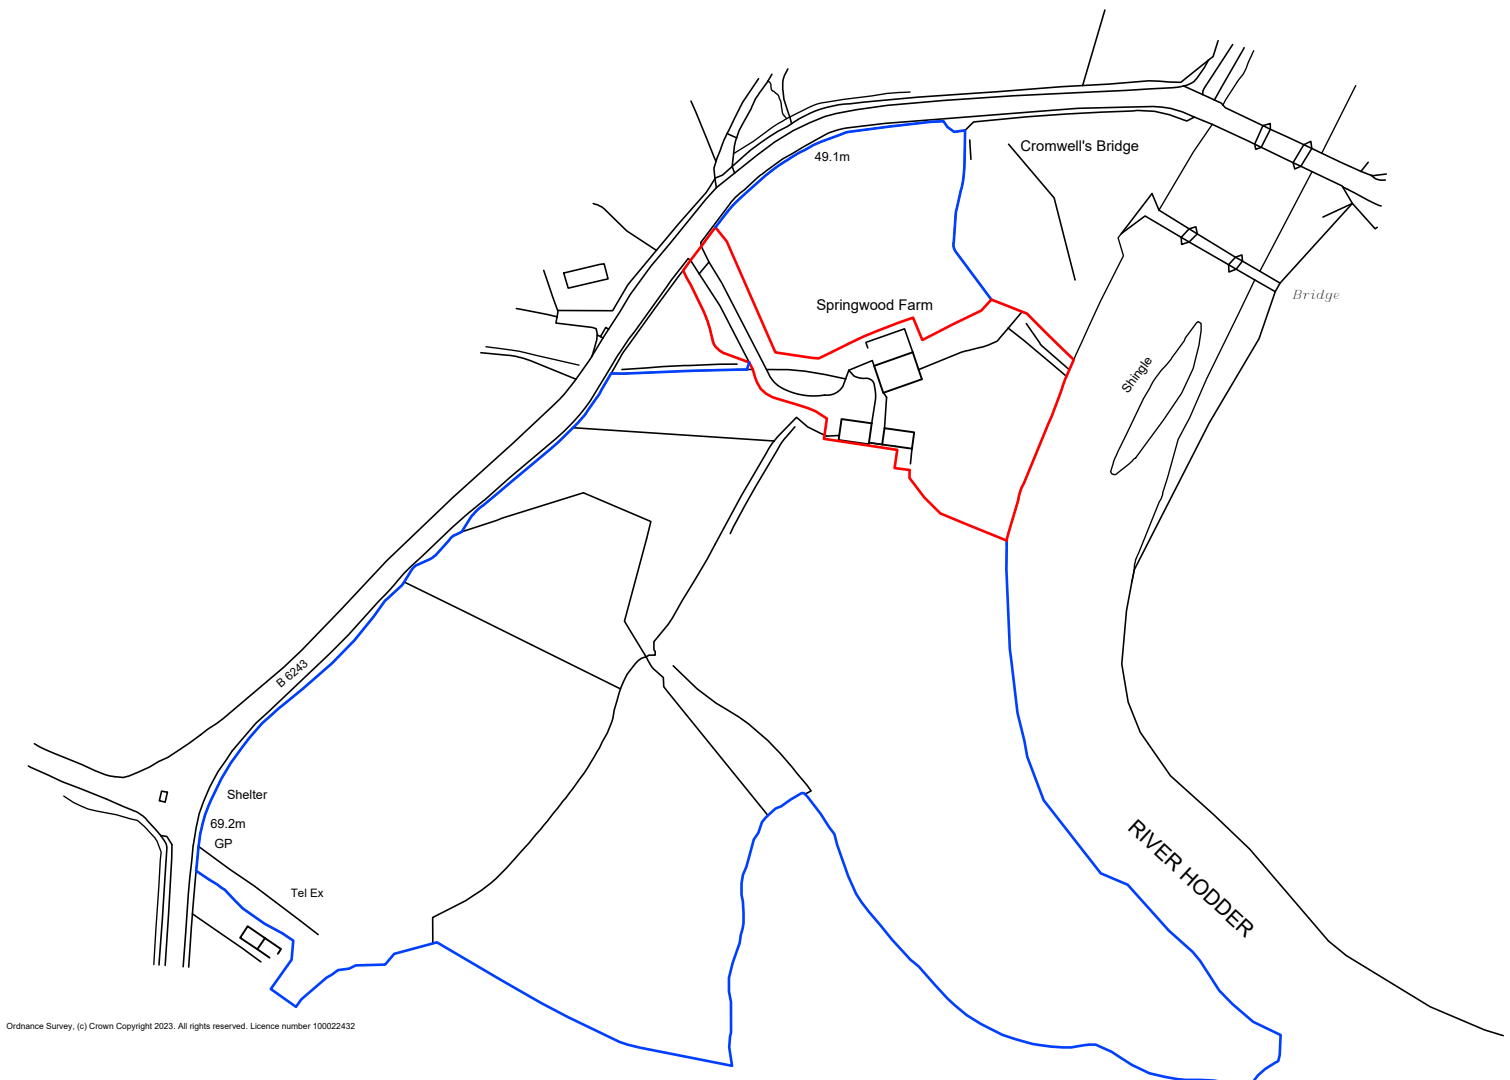

Ordnance Survey, (c) Crown Copyright 2023. All rights reserved. Licence number 100022432



Key
 — Application Boundary
 — Land also owned by applicant



Project Name	Project No.	Stage
Springwood BB7 9PN	175.23	Lawful Development Application
Location Plan 01	Scale Date	1:2500 @ A4 February 2024
Rev --	Drawn	RH