



WEB: www.studio-perfectus.co.uk

PROJECT: SP/120
**11 PRIMROSE ROAD,
CLITHEROE, BB7 1EA**

CLIENT: MS M CATLEUGH

28/02/2024

PLANNING

CHECKED BY: RH

[illegible]

EXISTING PLANS

A1.2


A1

**DO NOT SCALE OFF THIS
DRAWING, ALL DIMENSIONS TO
BE CHECKED ON SITE**


PLANTING REMOVED FOR CLARITY - SEE RENDERS




2 EXISTING NORTH WEST SECTION ELEVATION
1 : 100

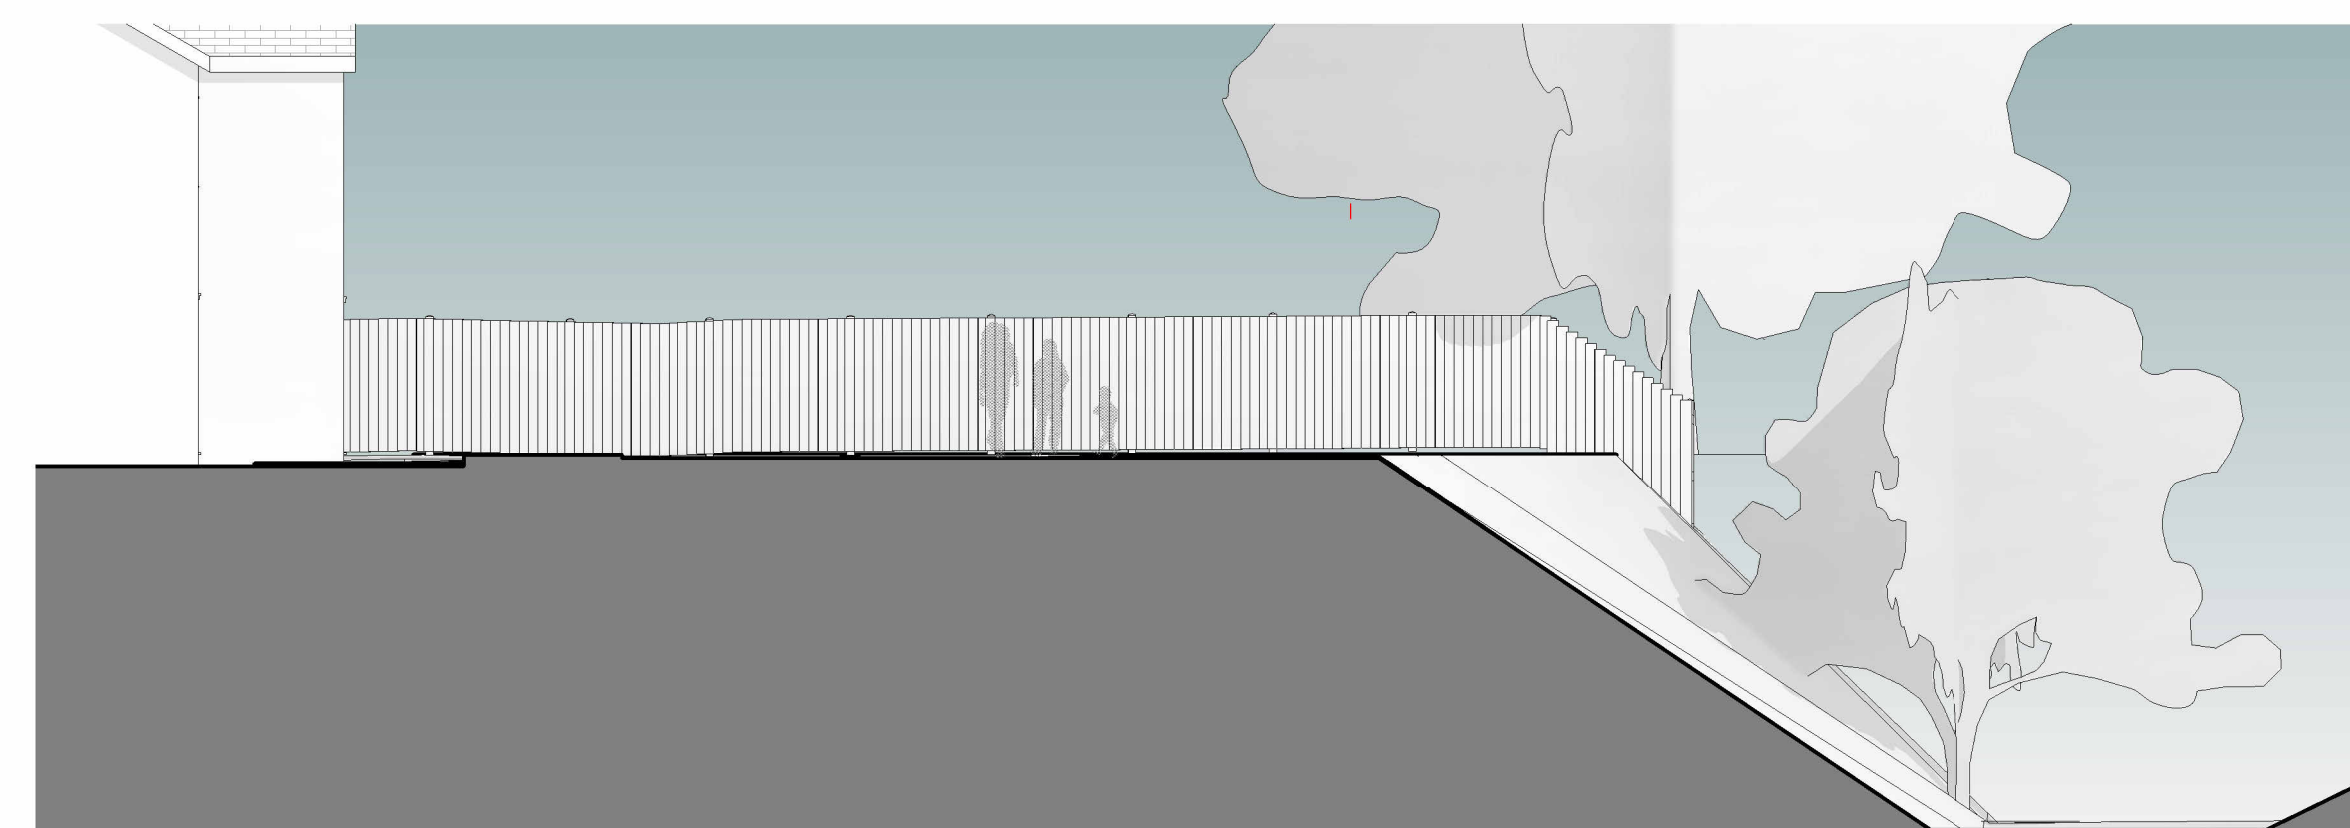


3 EXISTING SOUTH WEST SECTION ELEVATION

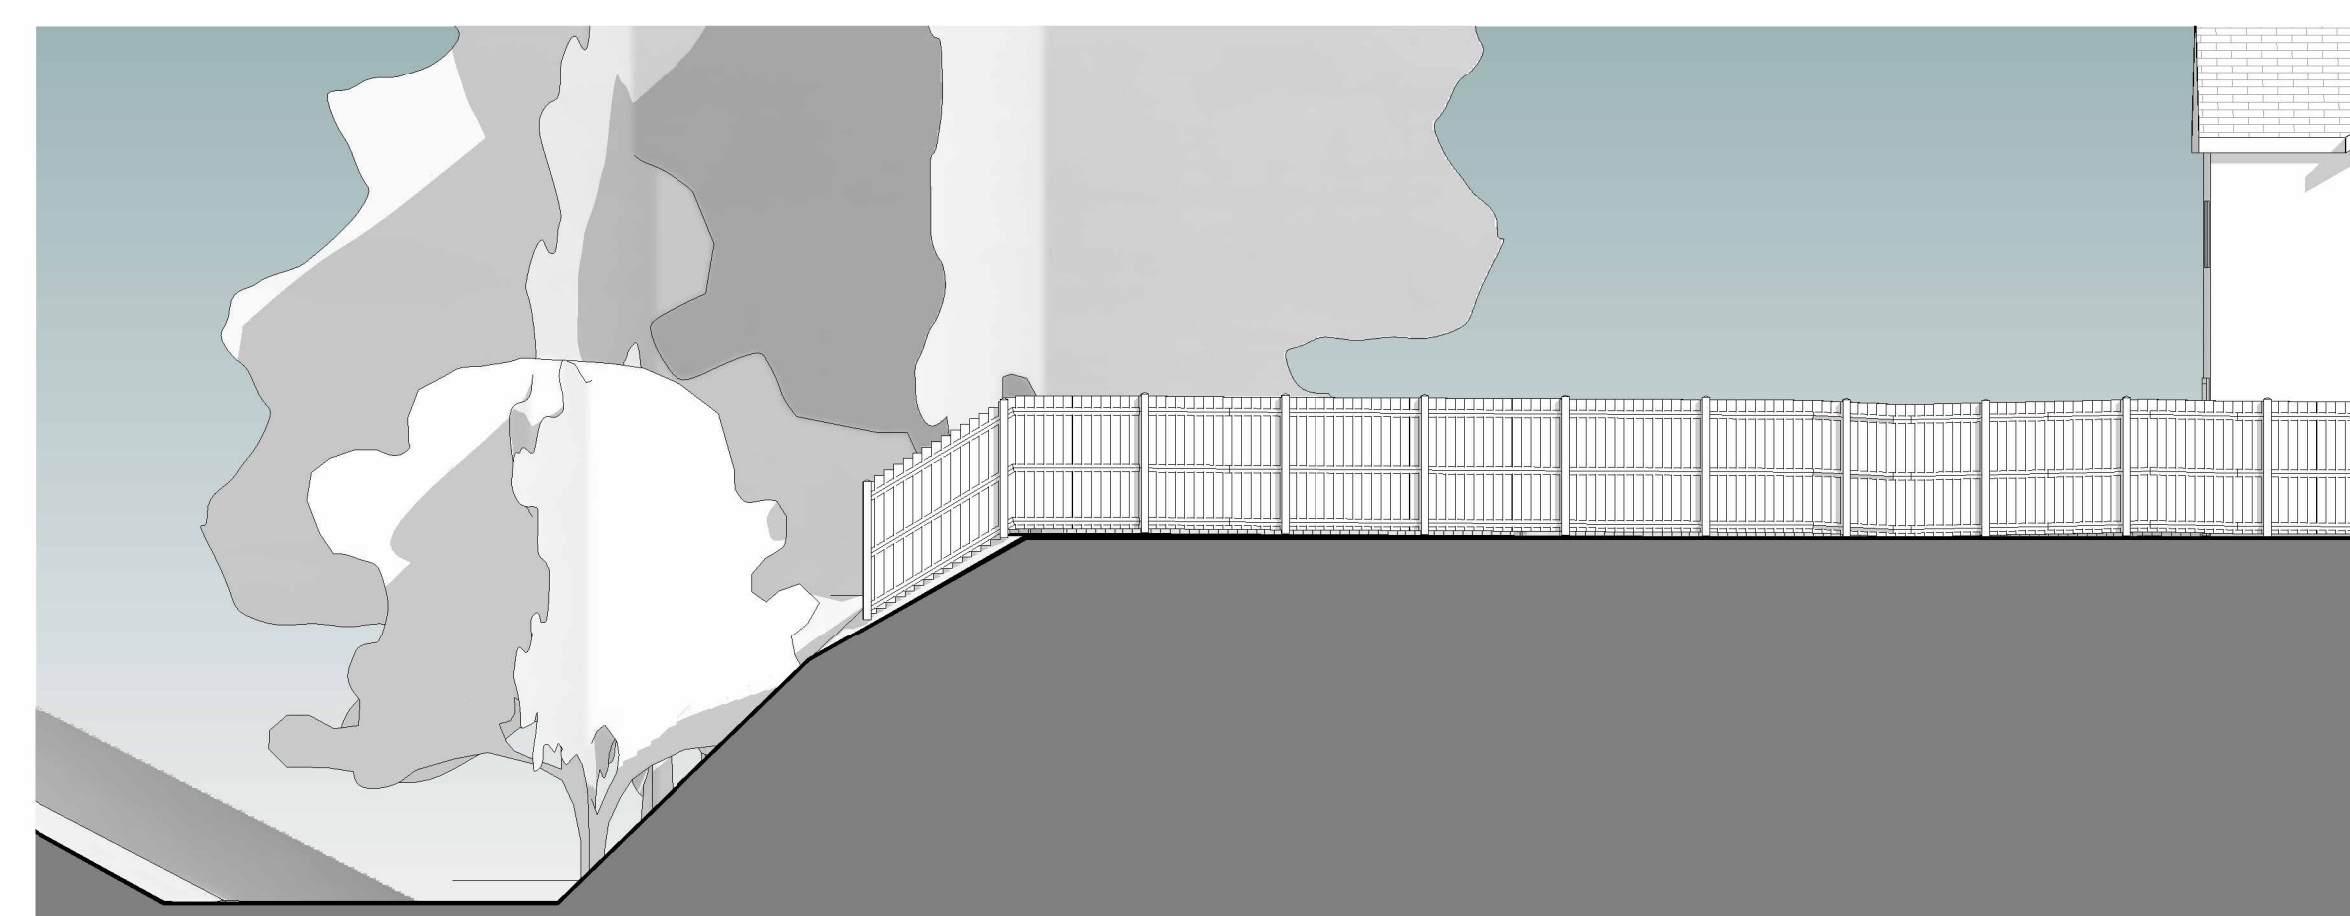

4 EXISTING NORTH EAST SECTION ELEVATION
1:100

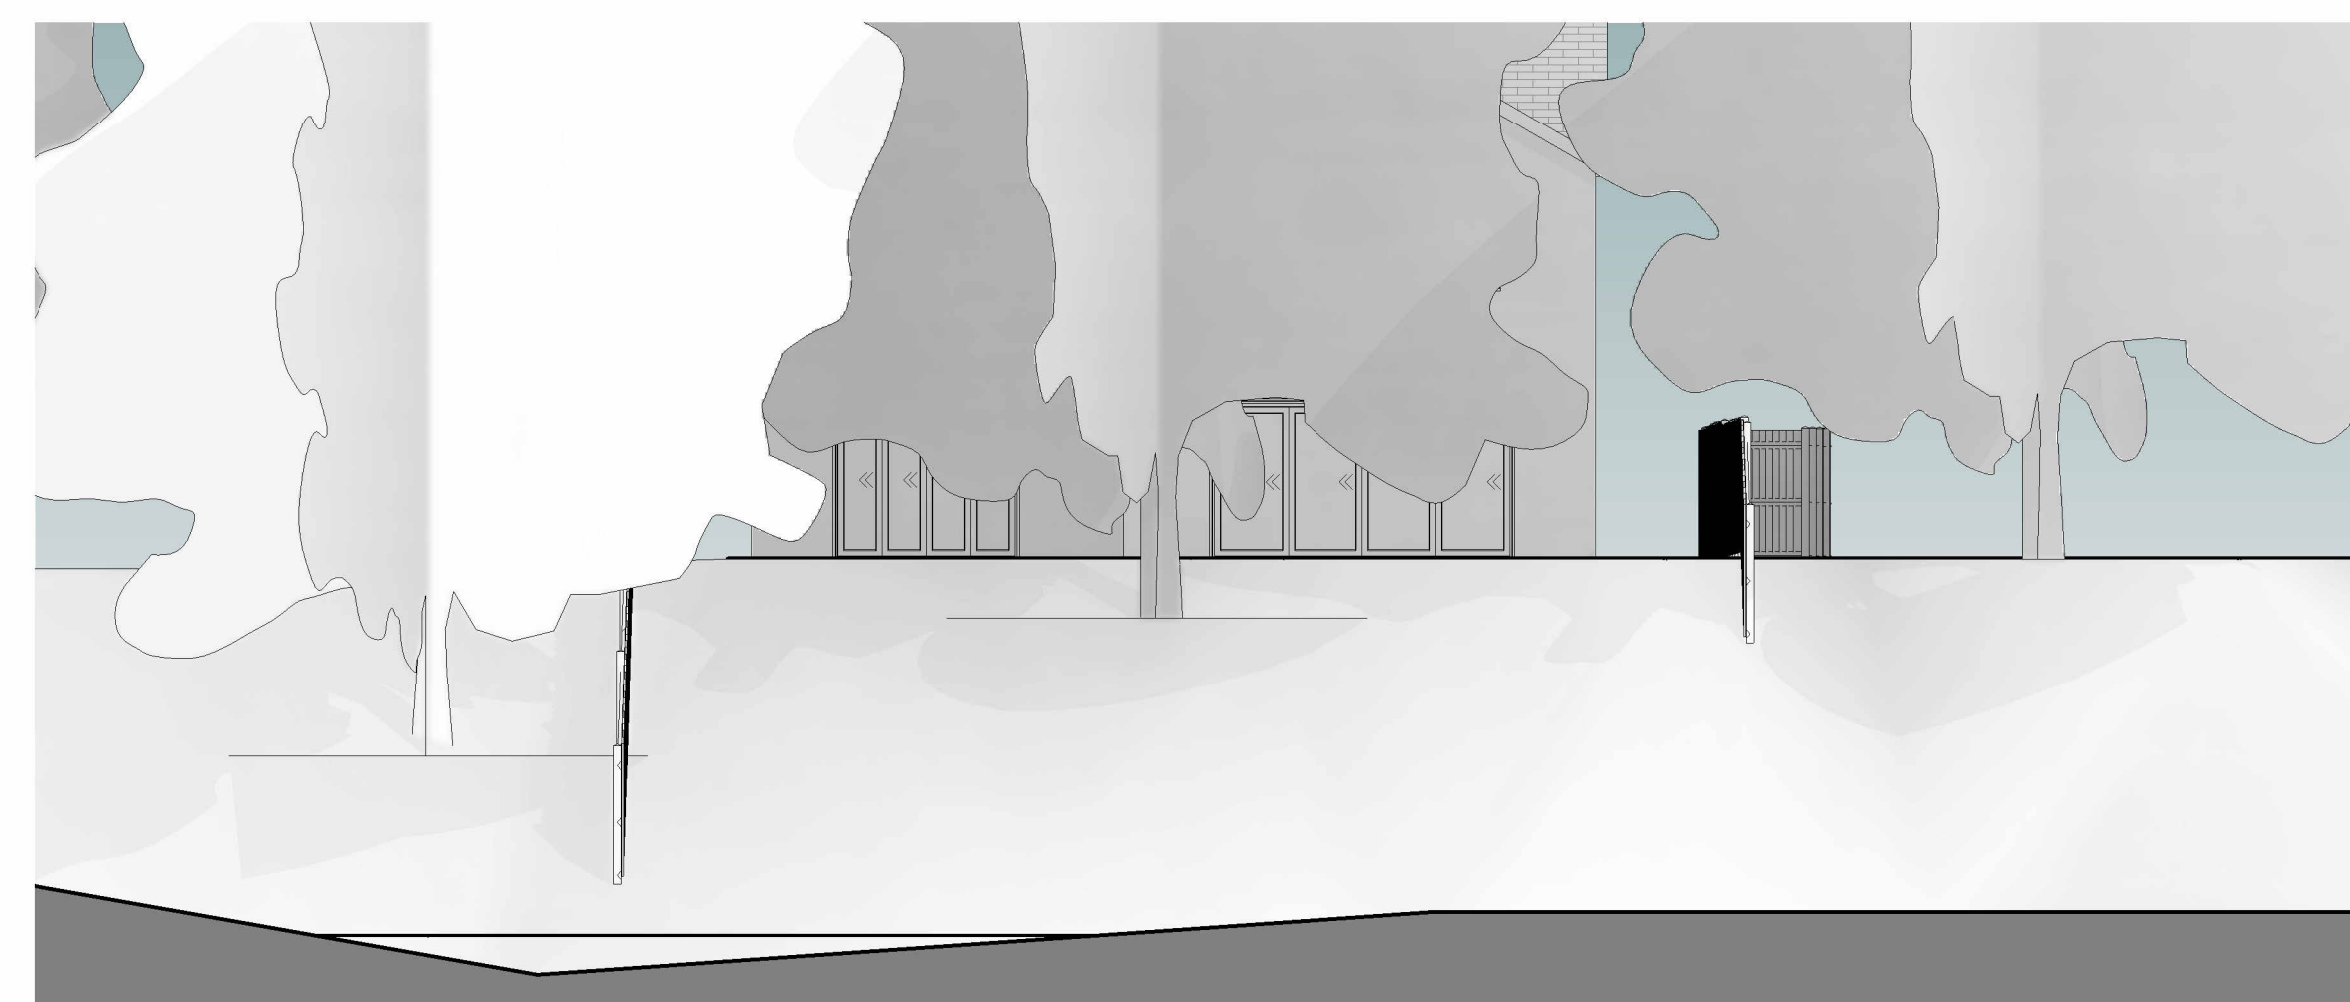

5 EXISTING SOUTH EAST SECTION ELEVATION
1 : 100

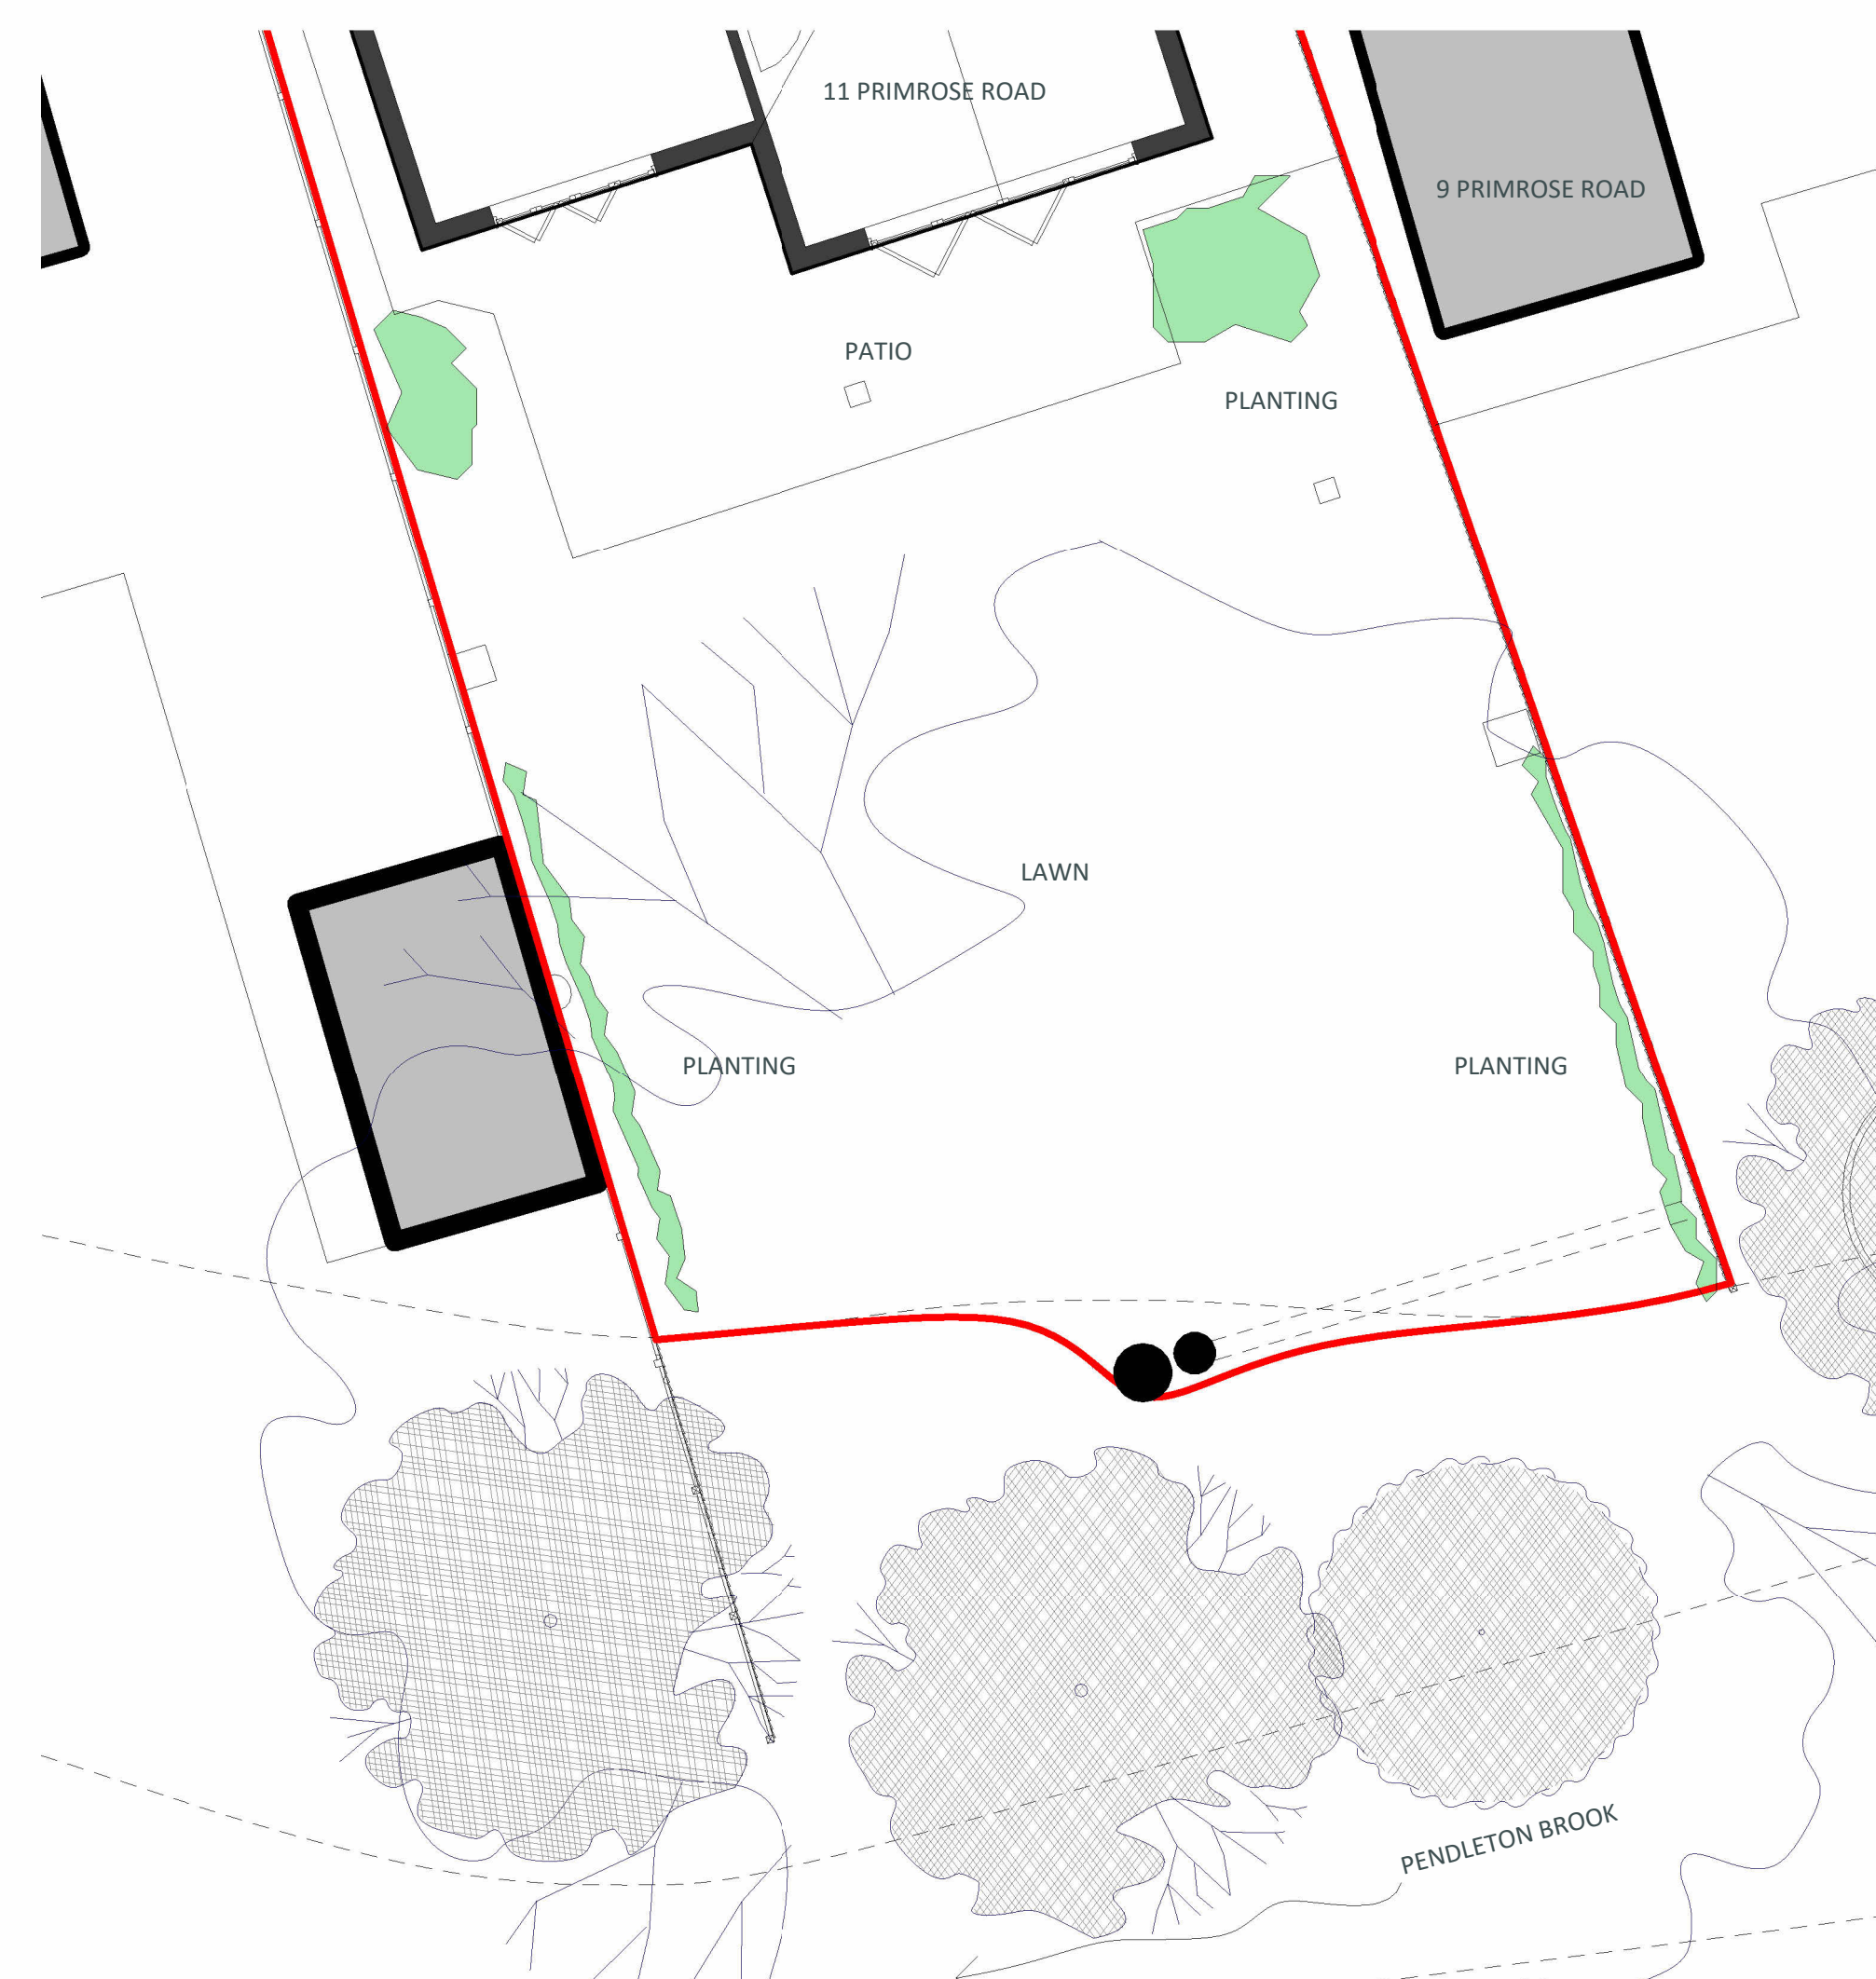

1 EXISTING GROUND FLOOR
1 : 100

