


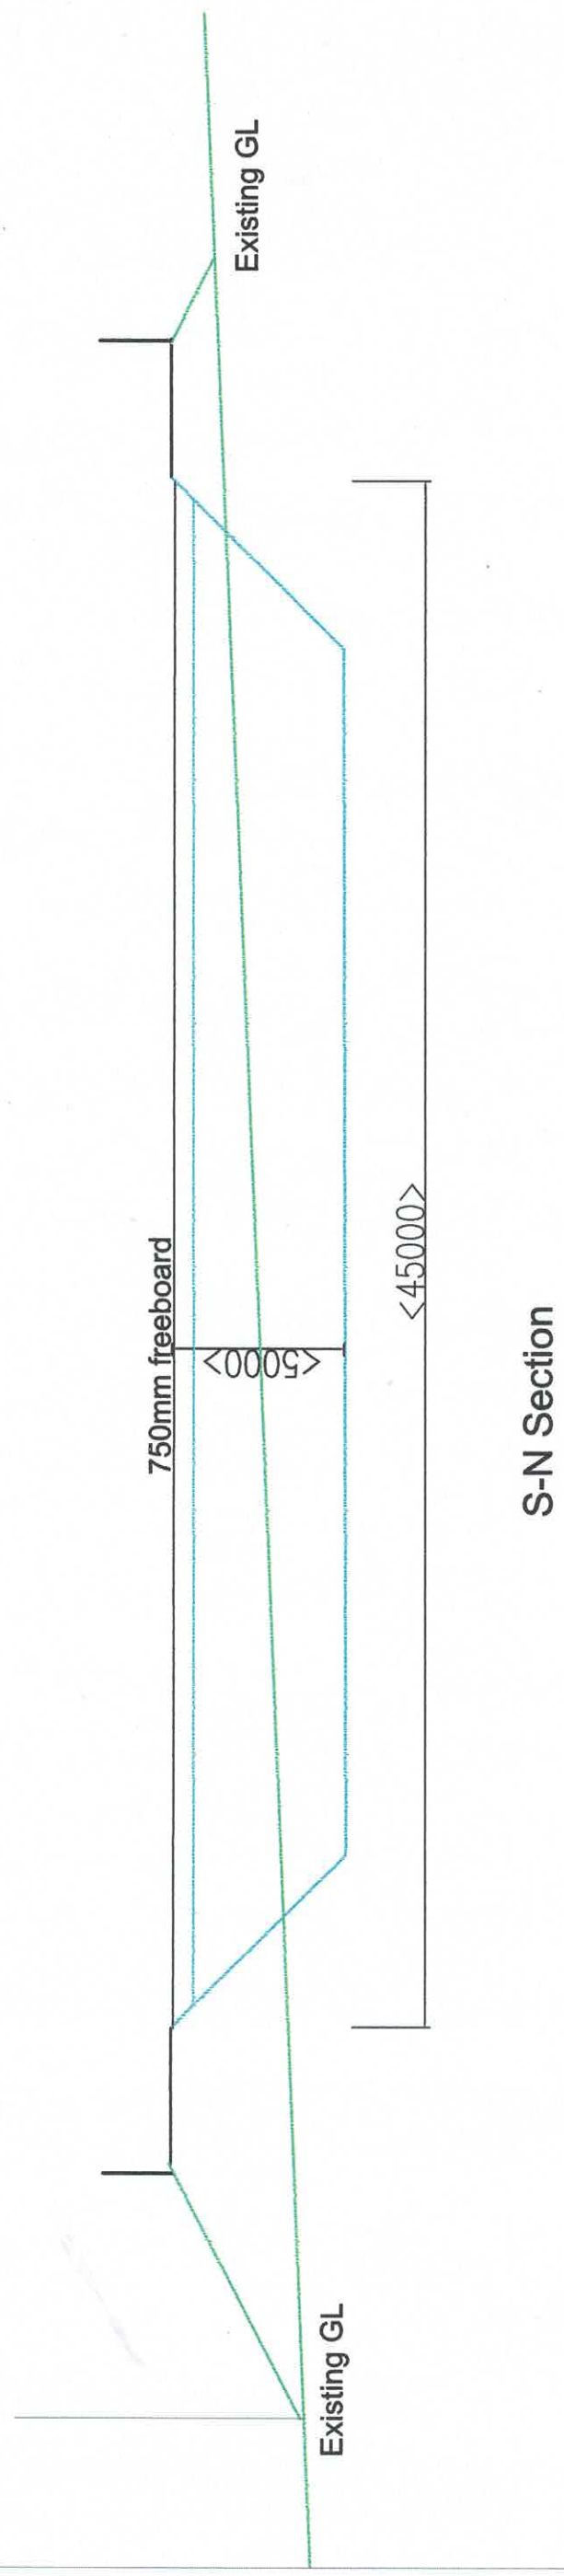
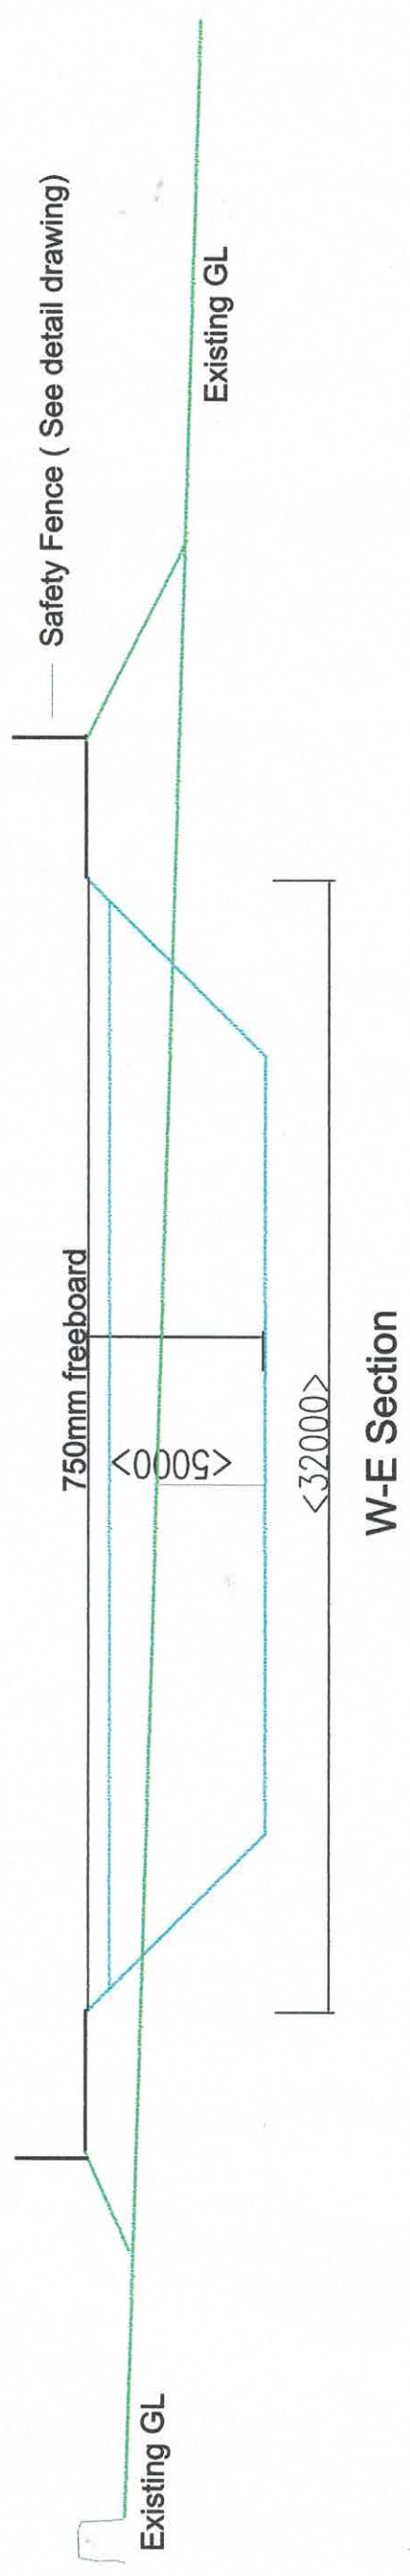


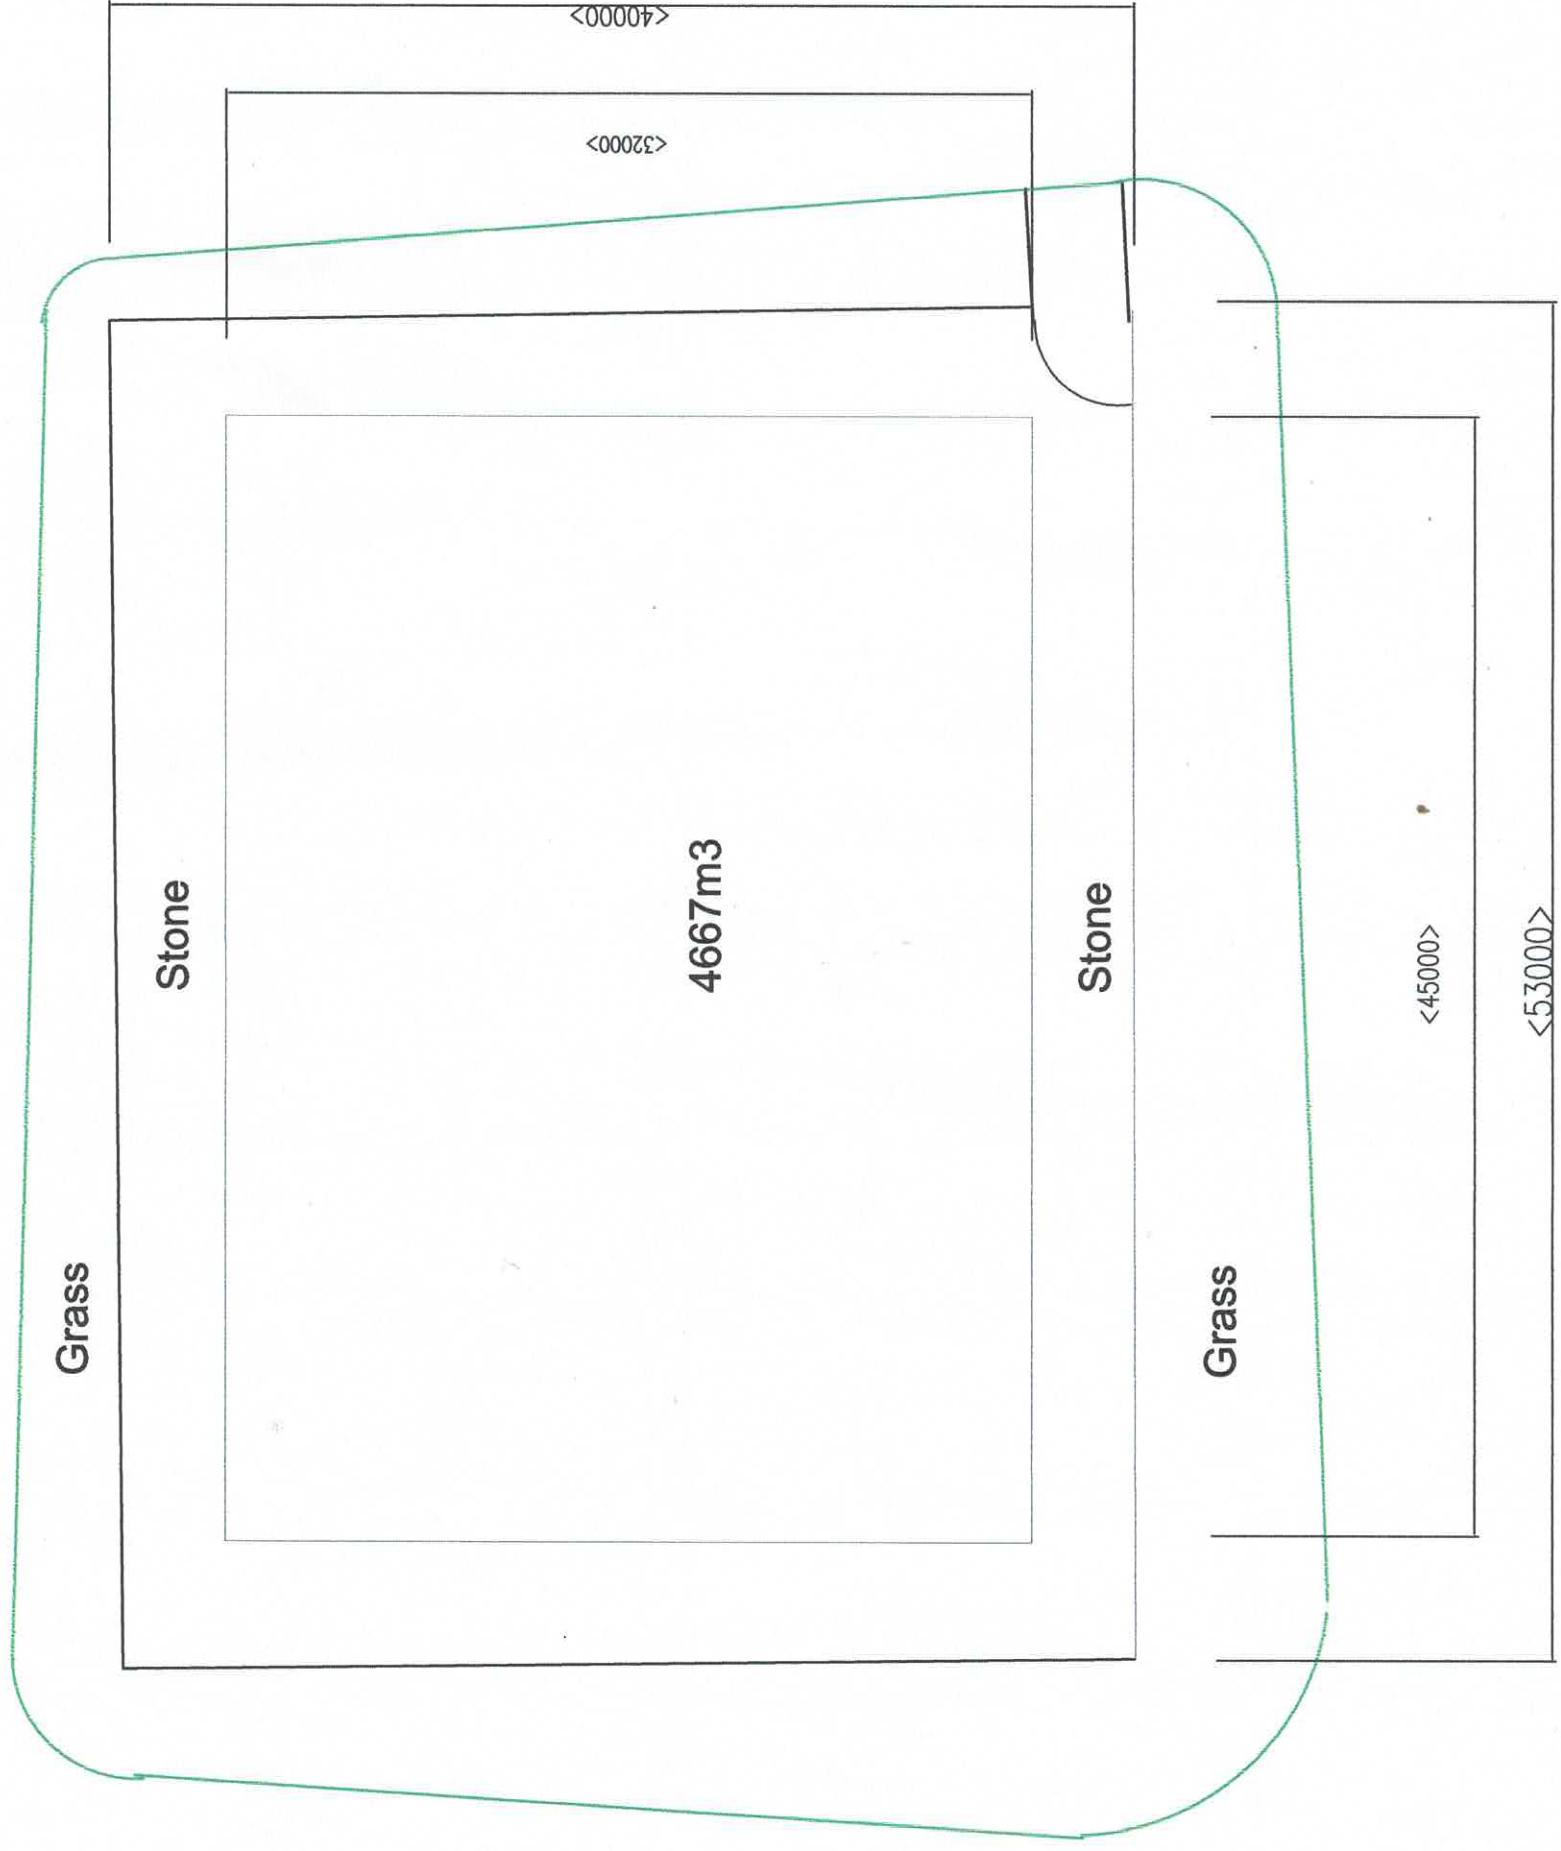

Sections
Scale 1:200 @ A3

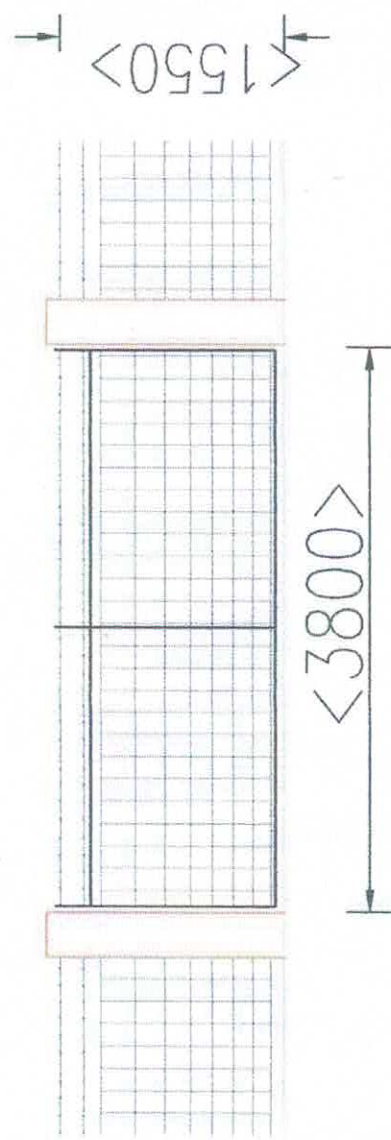

Plan
Scale 1:300 @ A3

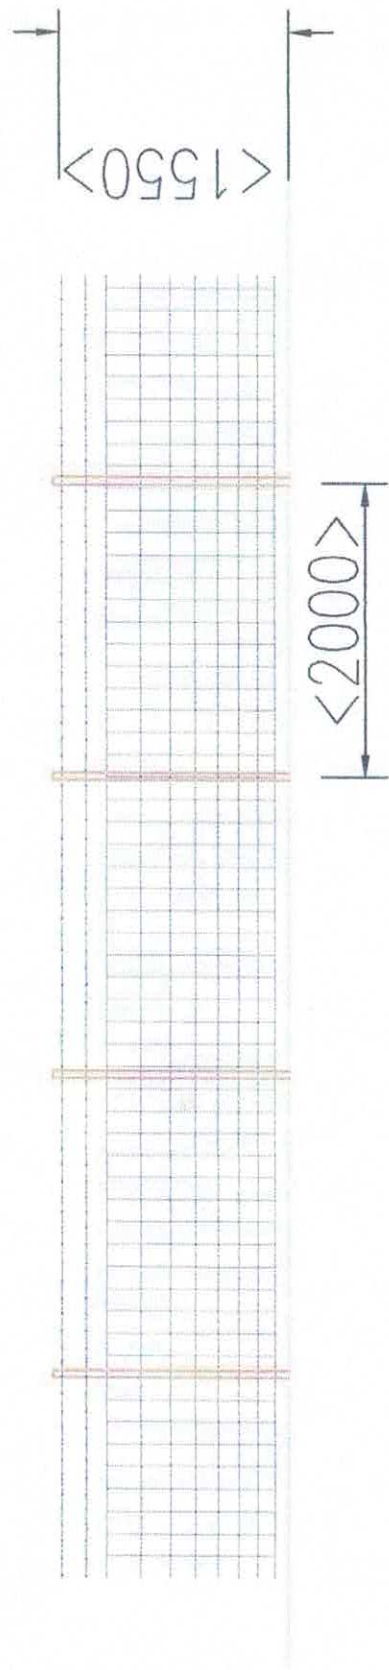

Lagoon Safety Fence
Scale 1: 50 @ A3