






FRONT ELEVATION - NORTH WEST FACING

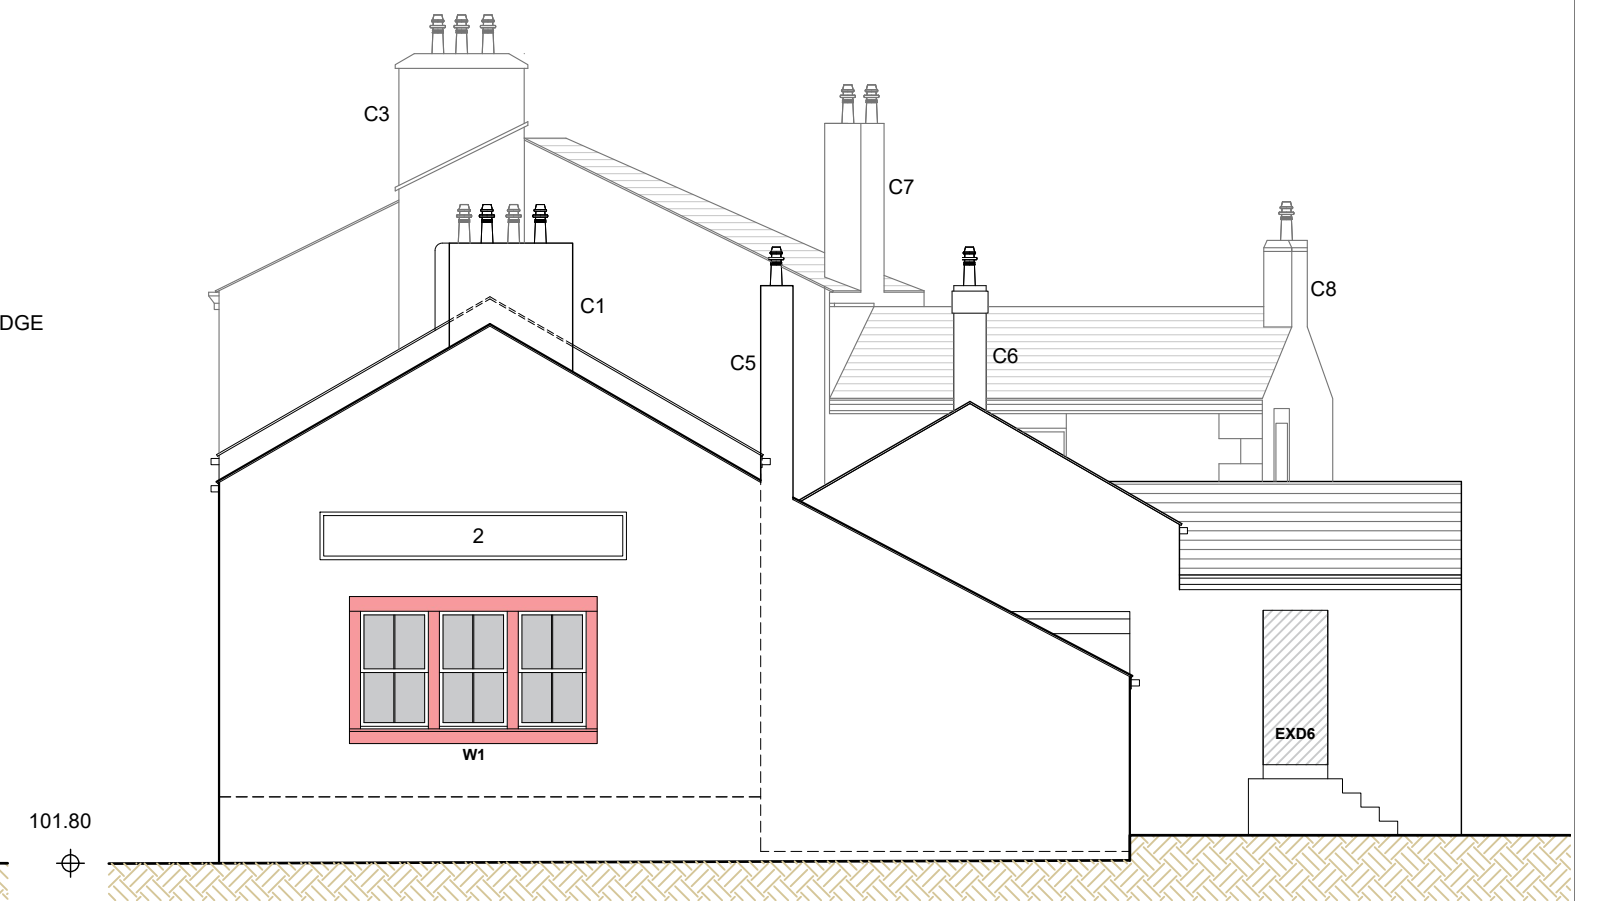

SIDE ELEVATION - SOUTH WEST FACING

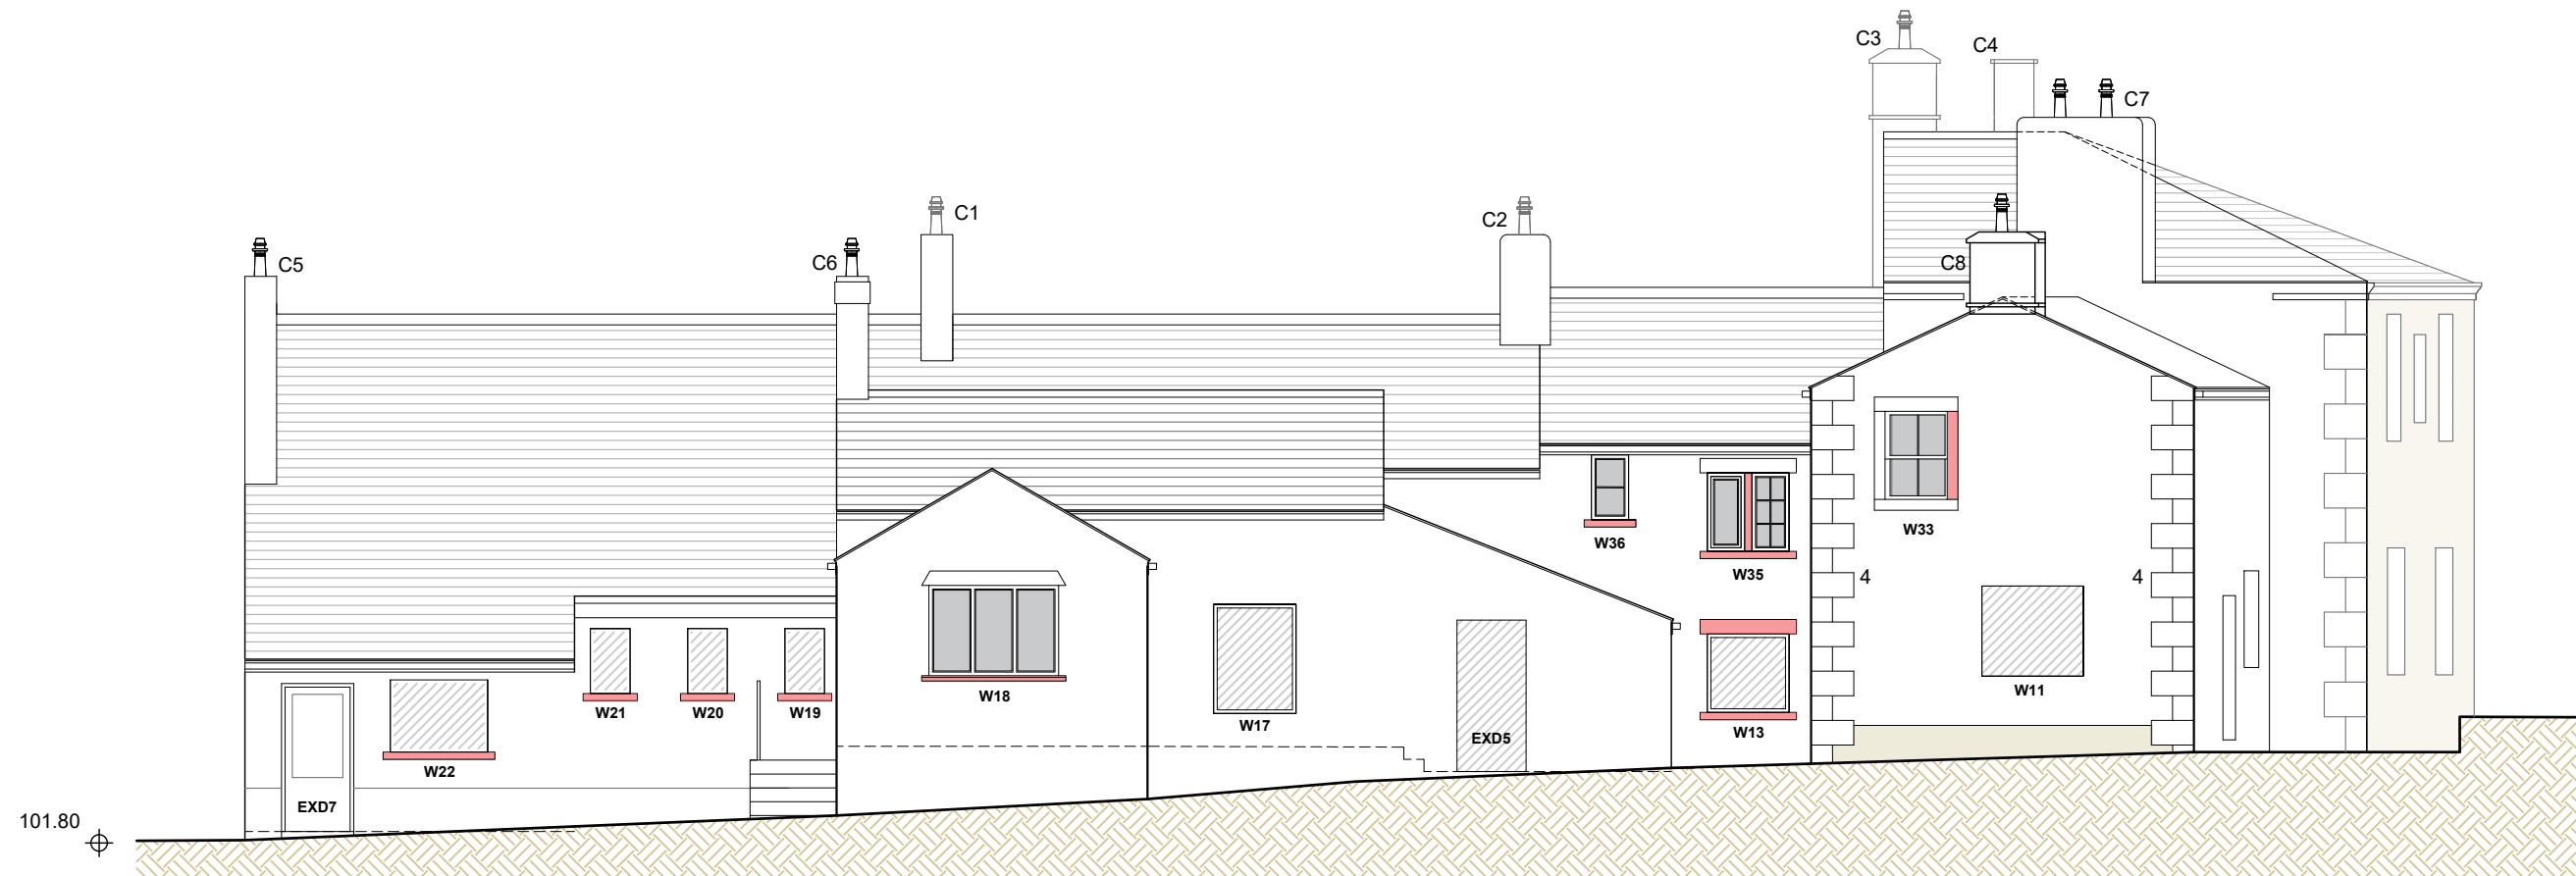

REAR ELEVATION - SOUTH EAST FACING

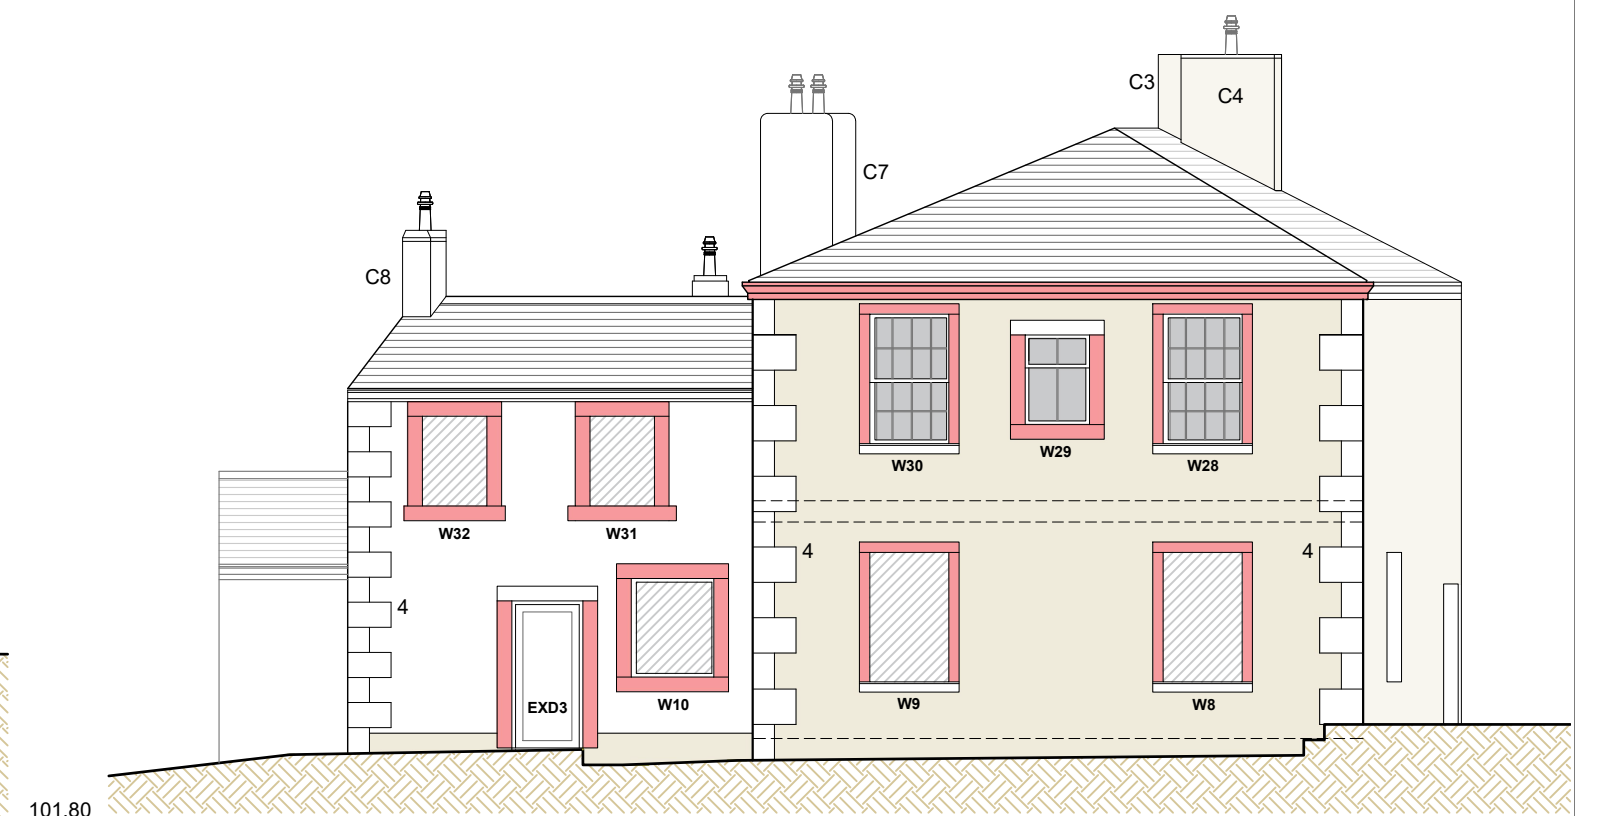

SIDE ELEVATION - NORTH EAST FACING

DETAIL KEY - FRONT ELEVATION

- 1. Stone gutter brackets
- 2. Pub signage
- 3. Plaque
- 4. Stone quoins from on site demolitions
- 5. Stone cornice mould

New stonework/concrete window/door surrounds highlighted in red
(to be read in conjunction with drawing PL-08.01)