


Cornice mould  
detail 1.10 @ A3

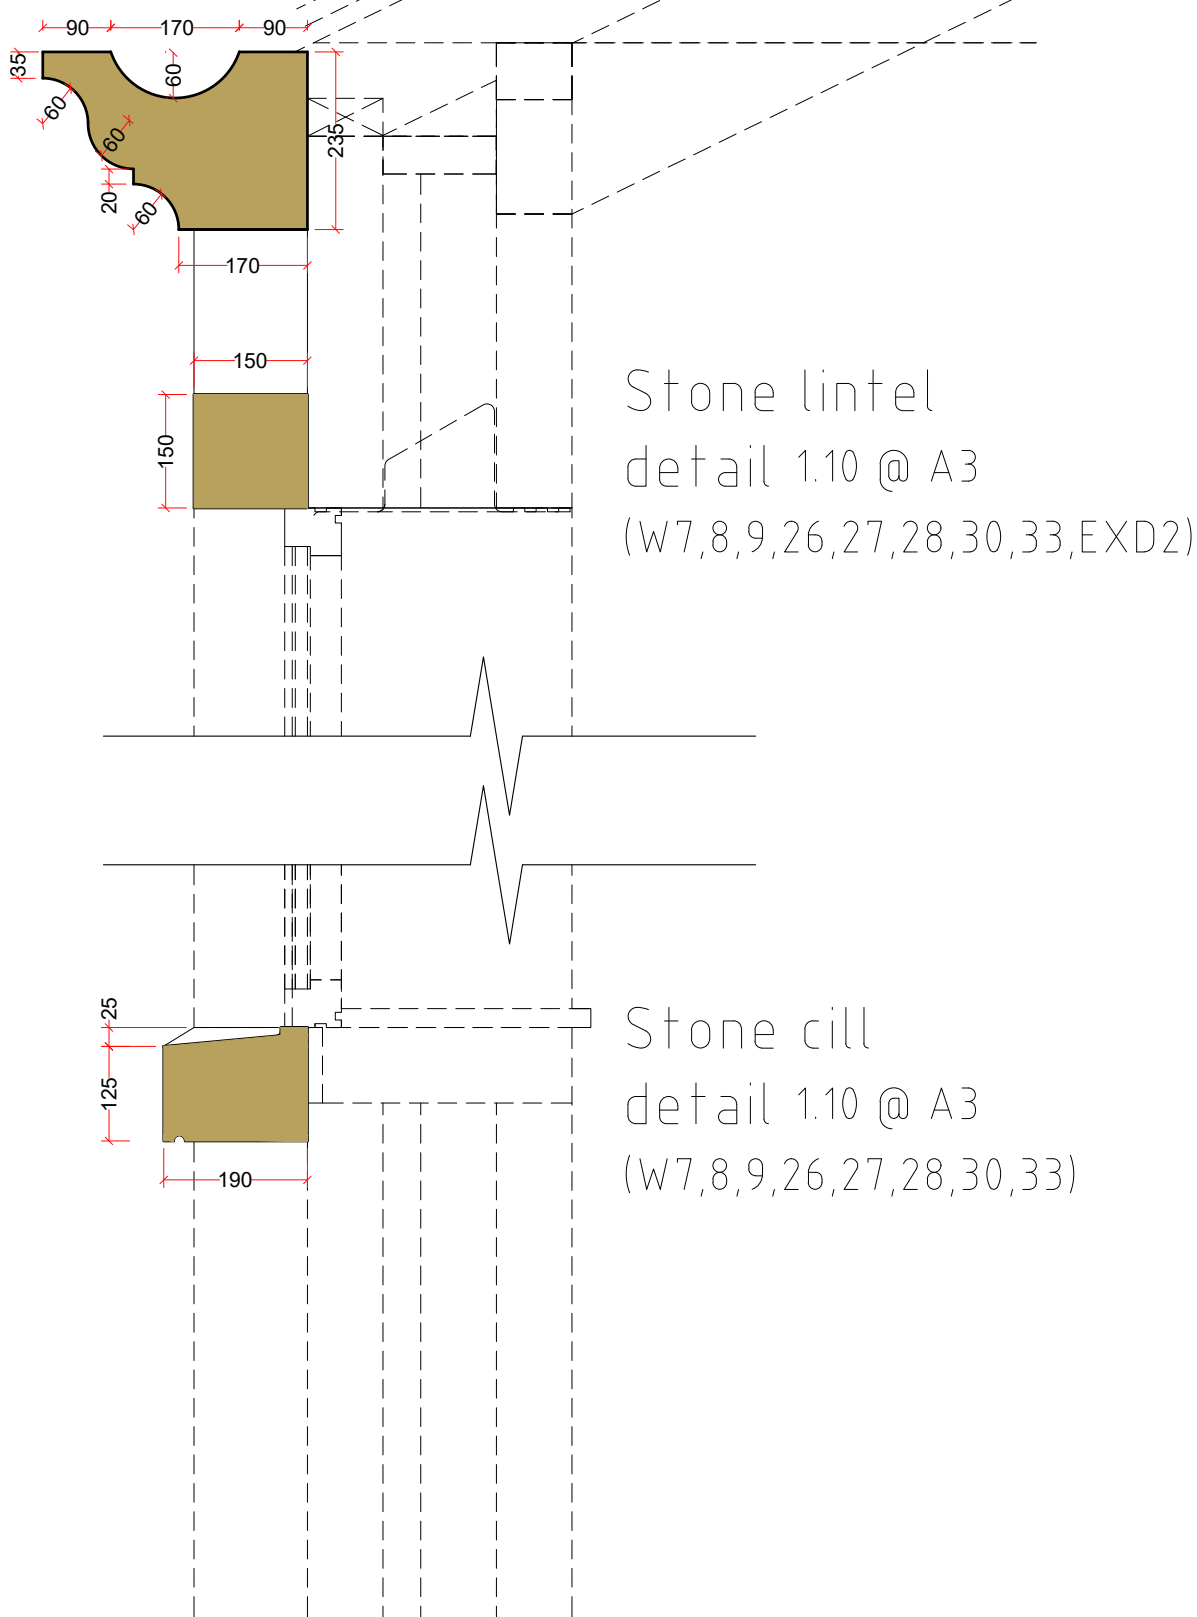

Stone lintel  
detail 1.10 @ A3  
(W4,5,6,10,23,24,25,  
29,31,32,34,EXD1)

Stone cill  
detail 1.10 @ A3  
(W4,5,6,10,23,24,25,  
29,31,32,34)

Conc lintel  
detail 1.10 @ A3  
(W1,2,3,13,35)

Conc cill  
detail 1.10 @ A3  
(W1,2,3)

Conc cill  
detail 1.10 @ A3  
(W12,13,14,15,16,18  
19,20,21,22,35,36)

Stone jamb  
detail 1.10 @ A3  
(W7,8,9,26,27,28,30,33,EXD2)

Stone jamb  
detail 1.10 @ A3  
(W4,5,6,23,24,25,EXD1)

Conc jamb  
detail 1.10 @ A3  
(W1)

Conc mullion  
detail 1.10 @ A3  
(W1)

Stone jamb  
detail 1.10 @ A3  
(W10,29,31,32,34)

Conc jamb  
detail 1.10 @ A3  
(W2)

Conc jamb  
detail 1.10 @ A3  
(W3)

Conc mullion  
detail 1.10 @ A3  
(W3)

Buff dressed sandstone -  
Brown Bros (Longridge) Ltd  
Leeming Quarry  
Birdy Brow,  
Clitheroe,  
BB7 9QY

Stone and concrete window and door surround details  
1.10 @ A1

FOR INFORMATION AND DISCUSSION ONLY  
**BRAMLEY - PATE + PARTNERS**  
Chartered Architects - Telephone (01772) 335357

|                                                                                   |            |
|-----------------------------------------------------------------------------------|------------|
| Former Punch Bowl Inn, Longridge Road, Hurst Green<br>For Donelan Trading Limited | 02 05 2023 |
| Rebuilding of the Former Punch Bowl Inn<br>WINDOW/DOOR SURROUND DETAILS           | 2765       |
|                                                                                   | PL 08 01   |