




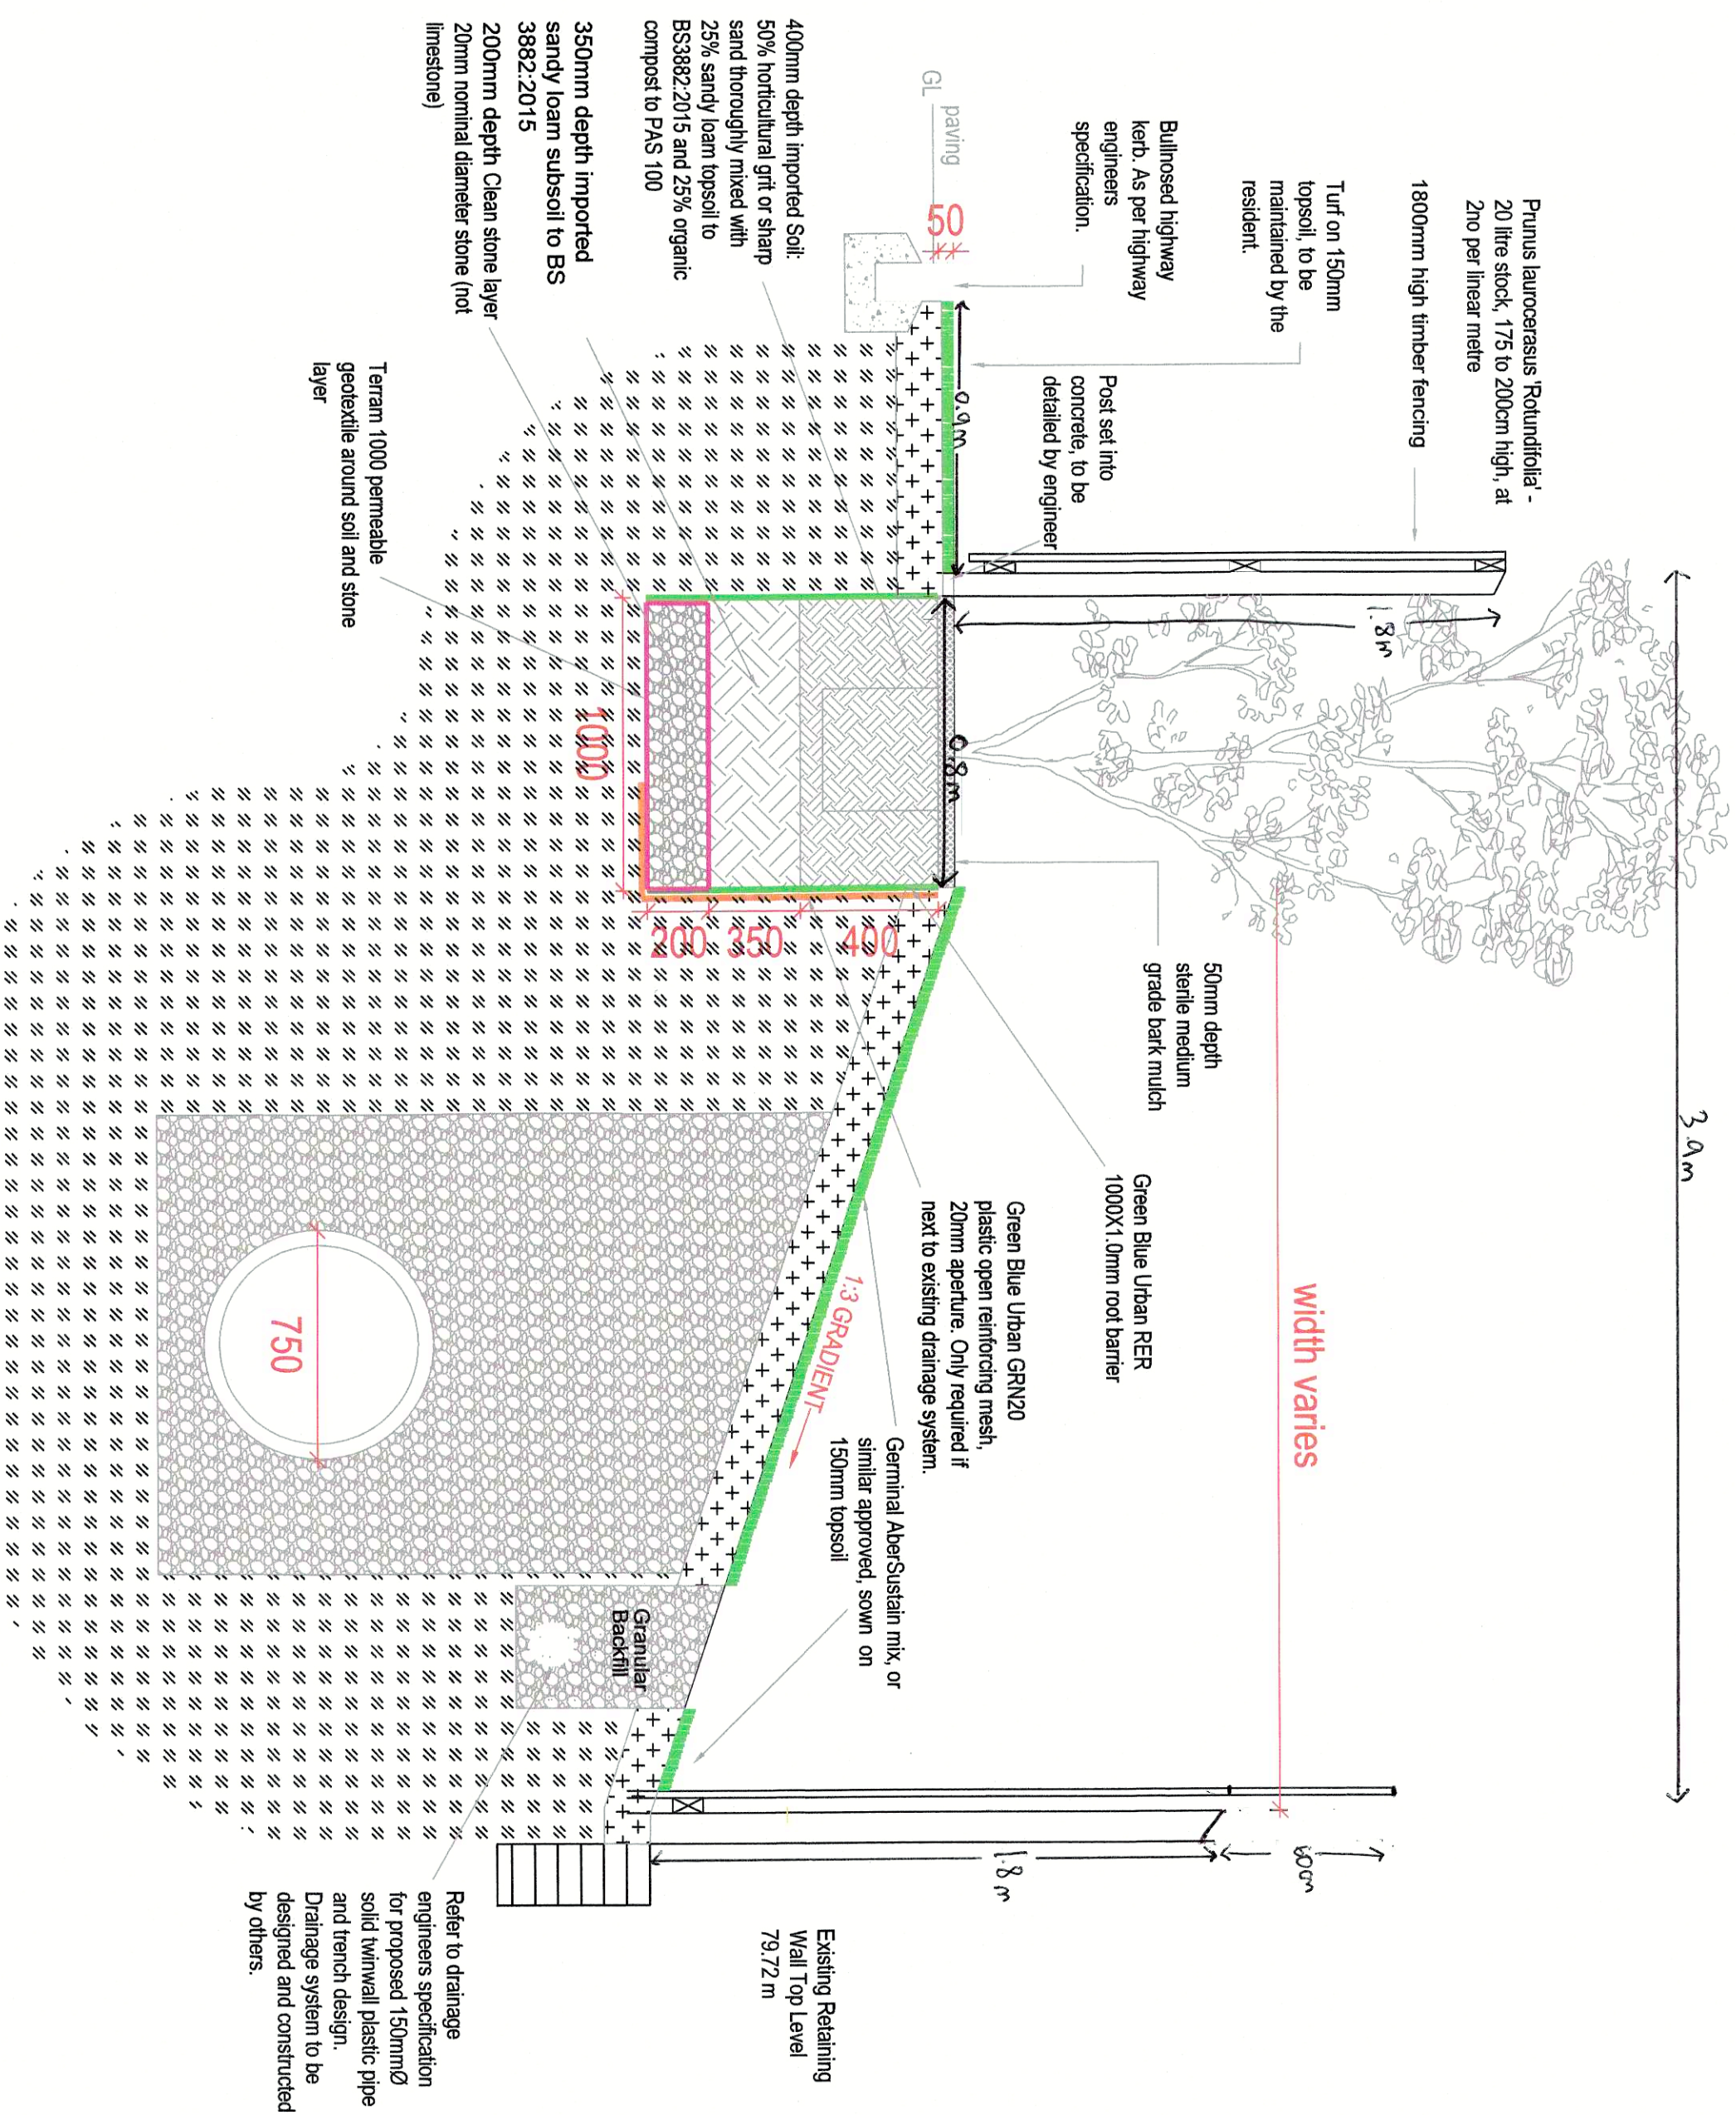

**HEDGE PLANTING DETAIL**  
**PLOT 46 - SECTION B-B1**  
**SCALE: 1:20**



## NOTES

- Installation of all products to be in accordance with manufacturer's specifications.
- Full photographic record to be taken by contractor at each stage of tree / hedge pit installation.
- Stone greater than 50mm when excavation of trench are to be removed.
- Hedge planting at all stages shall be in accordance with BS8545:2014 Trees: From Nursery to Independence in the Landscape - Recommendations
- Trees / Hedging stock shall be first class examples of their species or varieties, free from all pests and disease, with good fibrous root stock systems and materially undamaged (refer to relevant sections of BS3936 Parts 1-4 'Specification for Nursery Stock').
- The contractor must ascertain the exact position of all services/maintenance points prior to installing tree / hedging pits and trenches.
- Landscape Architect to set out tree positions on site with contractor prior to planting operation.

## TOPSOIL SPECIFICATION

- Stones greater than 50mm dia. in backfill material are to be removed prior to use.
- Soil fill to planting beds to be as follows: 50% horticultural grit or sharp sand thoroughly mixed with 25% sandy loam topsoil to BS 3882 and 25% organic compost to PAS 100. Subsoil under drainage layer to be loosened prior to laying stone.
- Soil fill to trees / hedging stock to be sandy loam topsoil to BS 3882 or manufactured topsoil such as Green Tech British Standard topsoil / sub soil or similar and approved.
- Samples of topsoil to be provided and full laboratory analysis and source details of topsoil obtained and submitted for approval, prior to order of full load.

## Key

- EXTRACTED FROM OS DIGITAL DATA
- © This drawing, including the design and technical information contained on it, is the property of Ascerta. The drawing may only be used for the specific purpose for which it has been intended and may not be reproduced or copied without prior permission.

|                                                                                       |   |
|---------------------------------------------------------------------------------------|---|
|  | <p>Tarcom 100% permeable geotextile available in roll and store layer</p>   |
|  | <p>Green Blue Urban GRN40 plastic open reinforcing mesh. 20mm aperture, laid below and around unreinforced sides of planting bed</p>                                                                           |
|  | <p>Green Blue Urban RFR 1000X1 0mm non-barrer (for helping invertates to rear of properties only)</p>   |
|  | <p>50mm depth sterile medium grade bark mulch</p>   |
|  | <p>Soil fill to tree / hedging pile 50% horticultural grit to sharp sand through mixed with 25% sandy lean topsoil to BS5382:2015 and 25% organic compost to PAS 100.</p>                                      |
|  | <p>Imported sandy lean soil to be approved, samples of topsoil to be provided and full laboratory analysis and source details of topsoil obtained and submitted for approval, prior to order of full load.</p> |
|  | <p>Clean stone layer 20mm nominal diameter stone (not limestone)</p>   |

150mm deep topsoil to BS3882:2015 for areas of turf or areas seeded with  
Germinal Abersustain mix (Grass seed)

Existing so

GENERAL NOTE:  
ALL DRAWINGS TO BE READ IN CONJUNCTION WITH  
HIGHWAY ENGINEERS, STREET LIGHTING & DRAINAGE  
DRAWINGS

ALL DRAWINGS TO BE READ IN CONJUNCTION WITH  
HARD & SOFT LANDSCAPING DRAWINGS AND  
SPECIFICATION

|     |                  |    |          |
|-----|------------------|----|----------|
| C   | Minor Amendments | SW | 14/01/12 |
| B   | Extended section | CN | 18/10/20 |
| A   | Minor Amendments | CN | 31/07/12 |
| REV | DESCRIPTION      | BY | DATE     |



t: 0845 463 4405  
e: [info@landscapetreecology.com](mailto:info@landscapetreecology.com)  
[www.landscapetreecology.com](http://www.landscapetreecology.com)

**CLIENT:**  
**Persimmon Homes**

**PROJECT:**  
**Land off Hawthorne Place, Clitheroe**

**DRAWING TITLE:**  
**Section B-B1 / Construction Detail**

|            |           |              |     |
|------------|-----------|--------------|-----|
| SCALE:     | DRAWN BY: | DRAWING No:  | REV |
| 1:20 @A2   | MLS       |              |     |
| DATE:      | CHKD BY:  |              |     |
| 21/05/2024 | CN        | P.1239.19.05 | C   |