
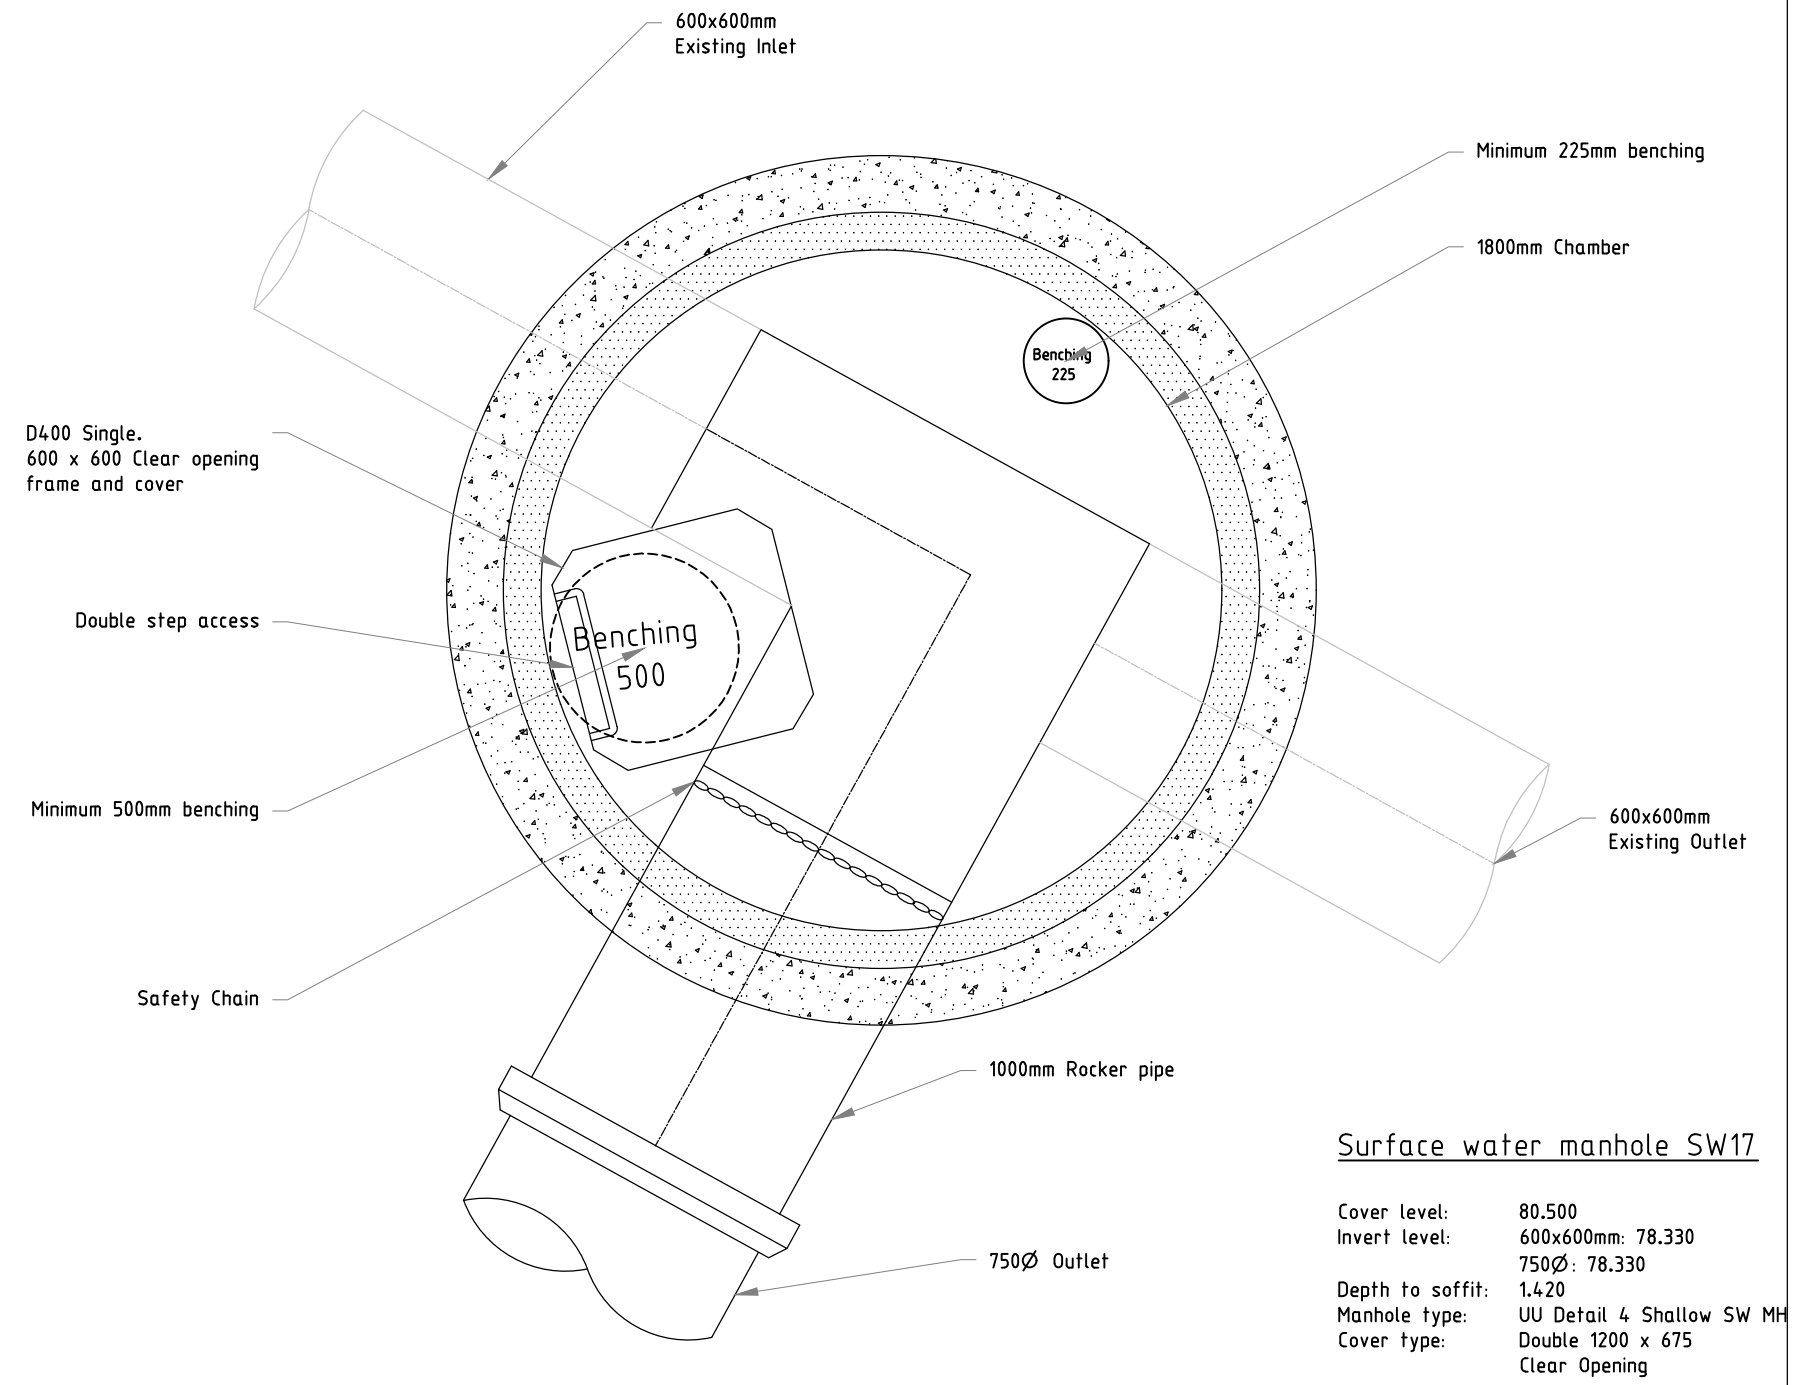
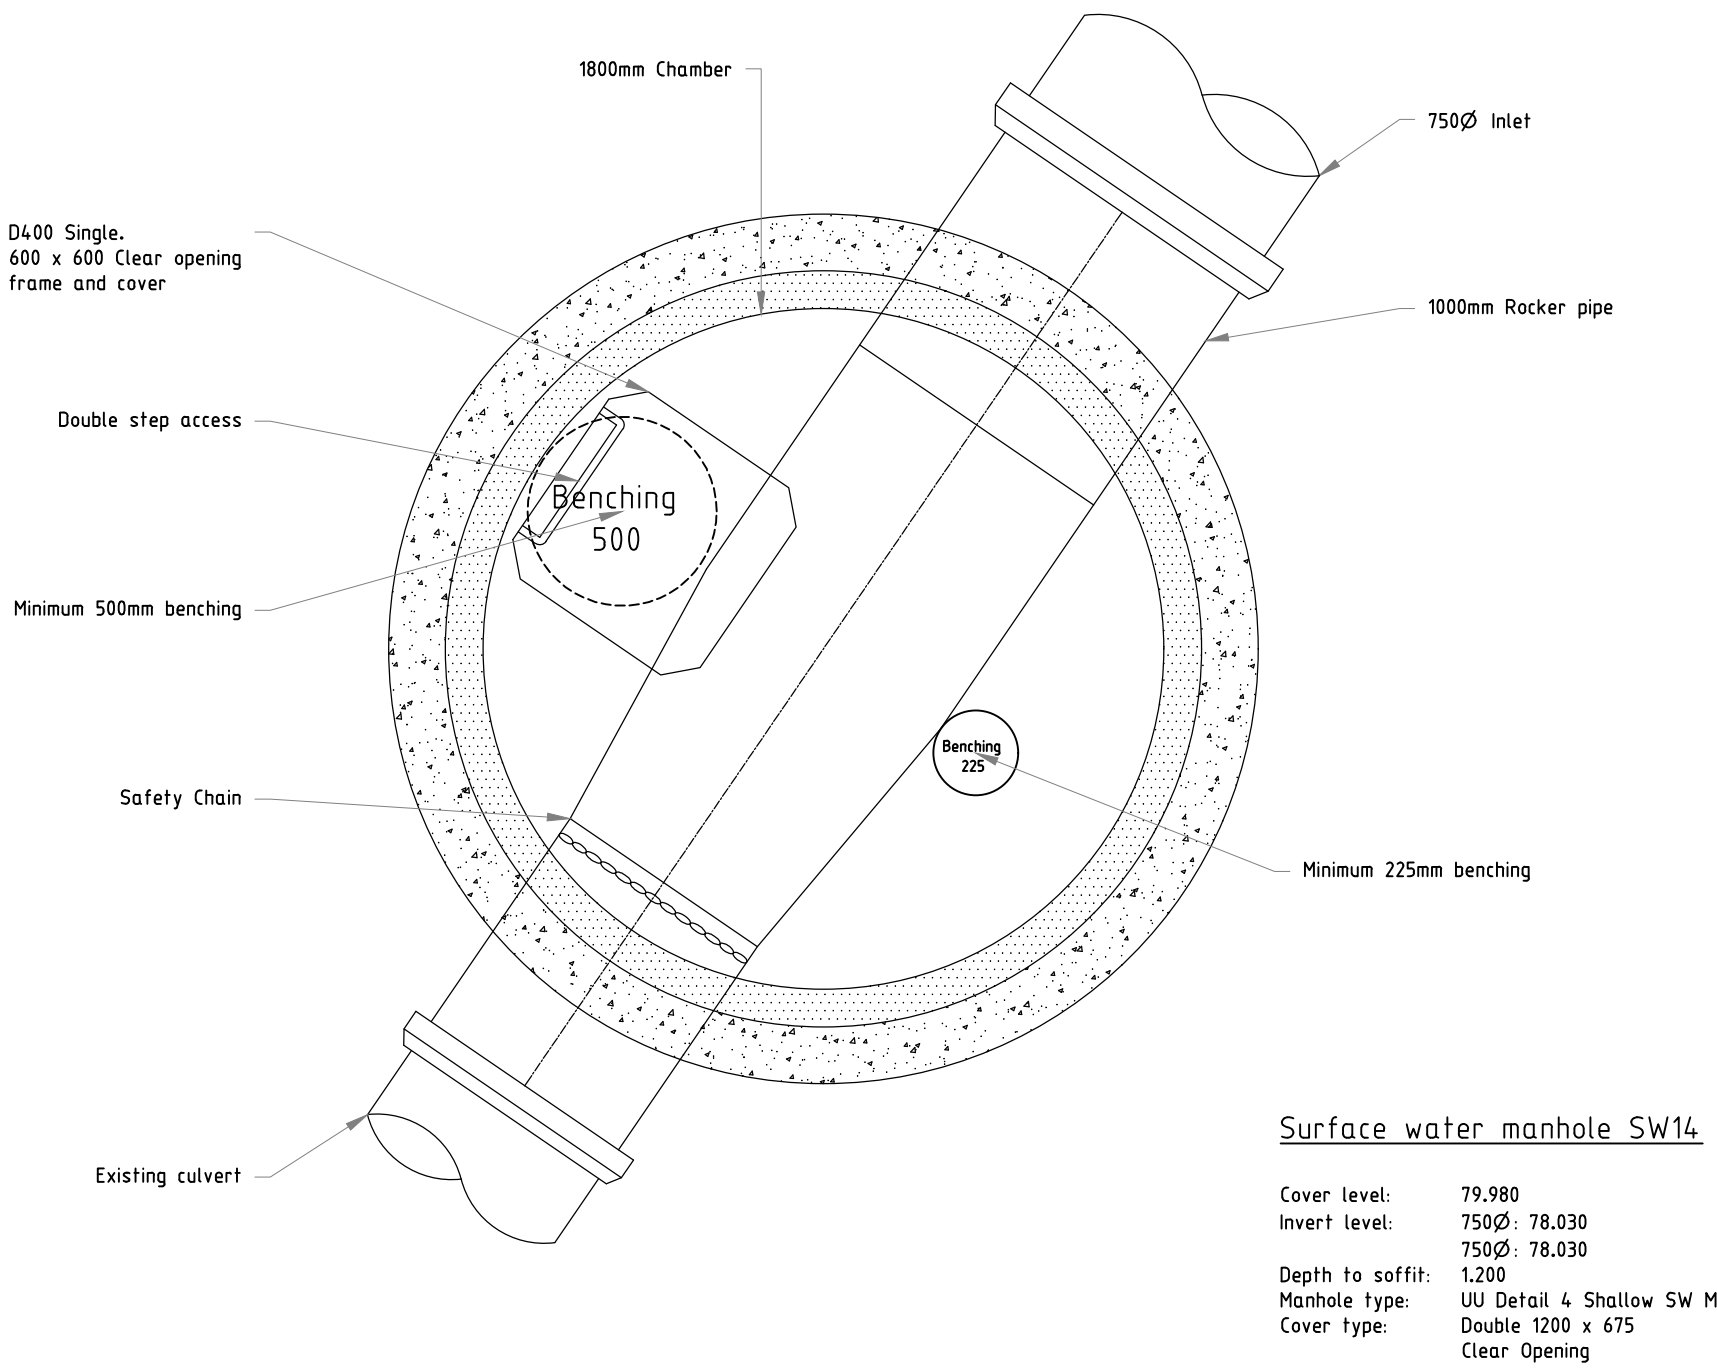
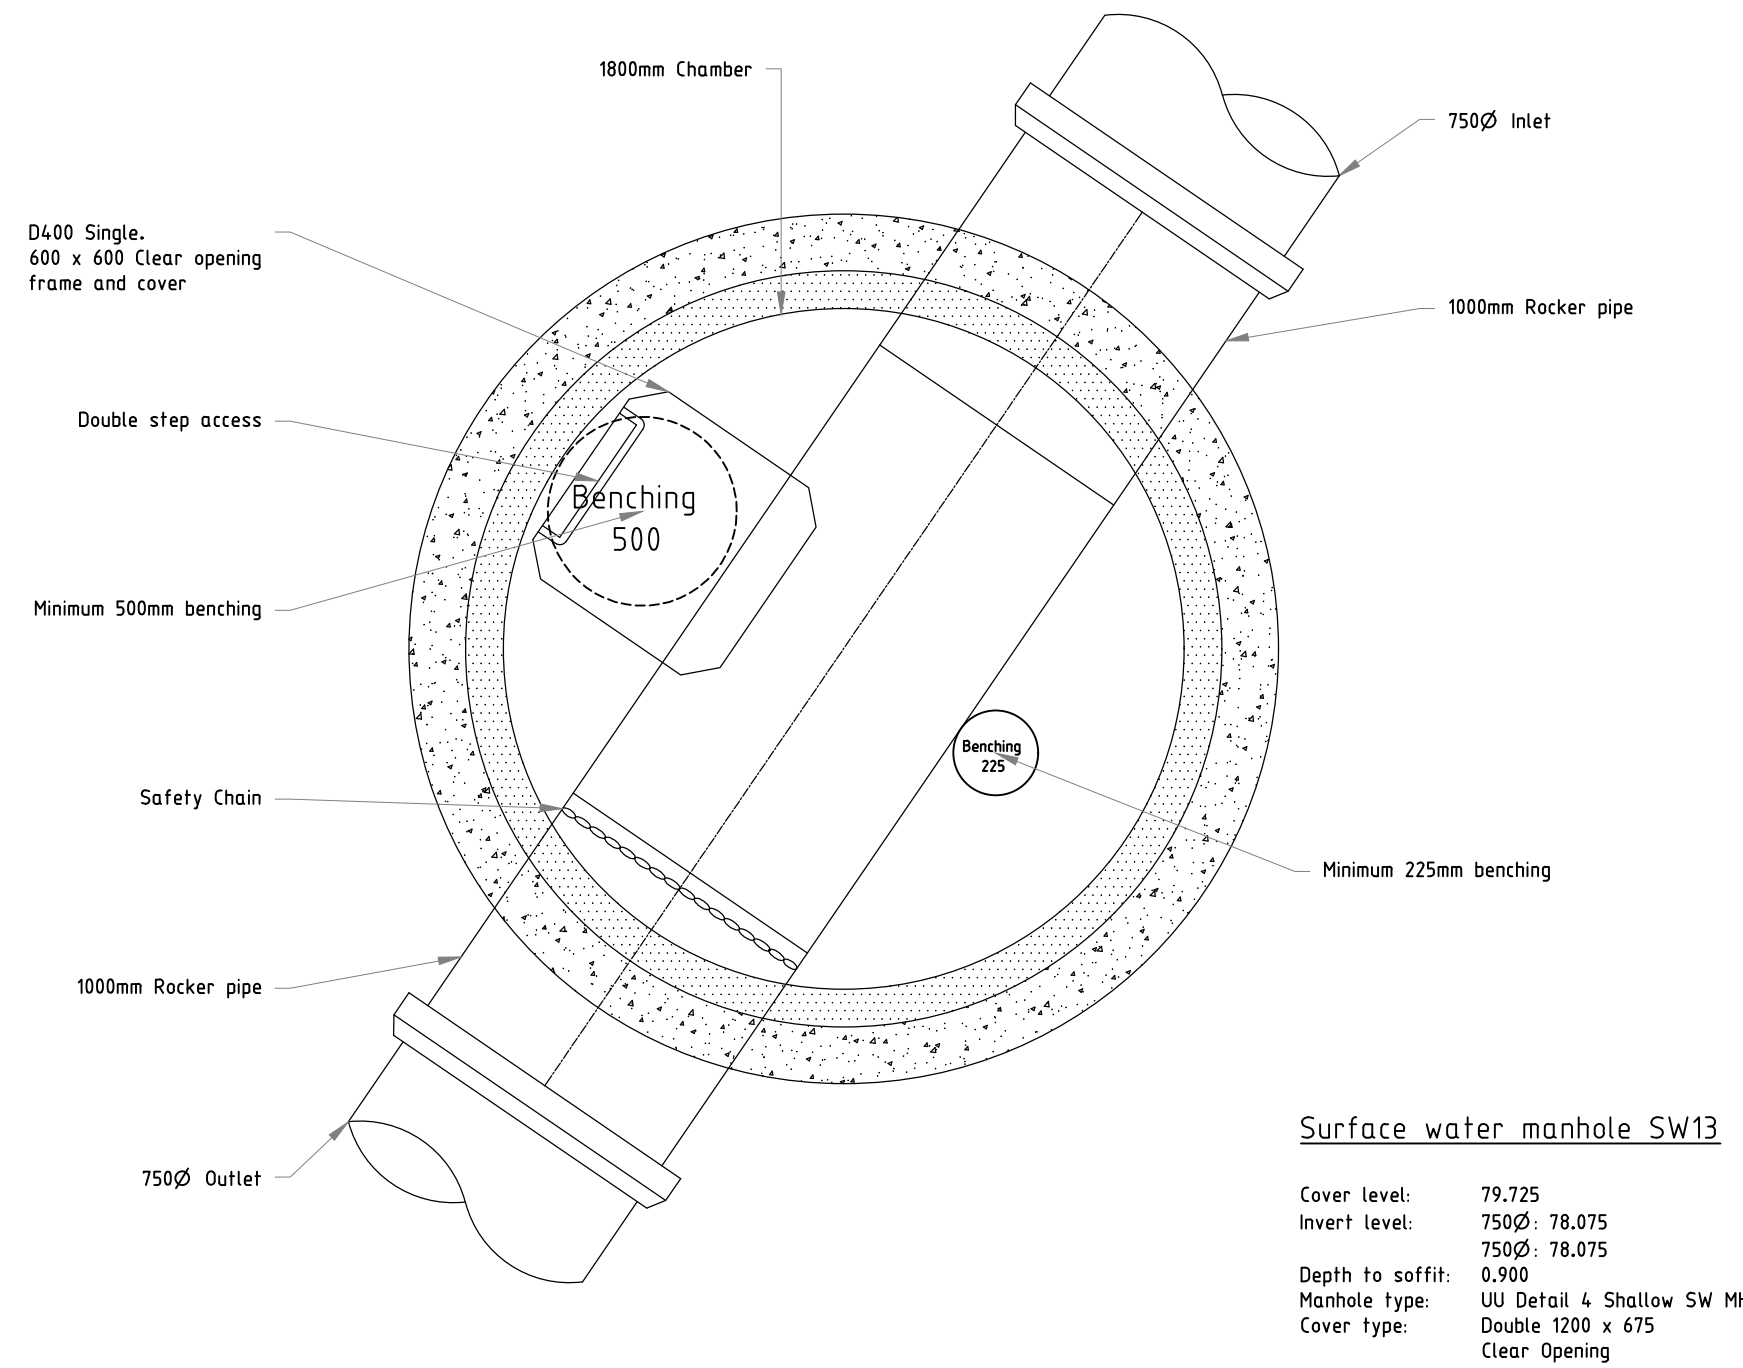
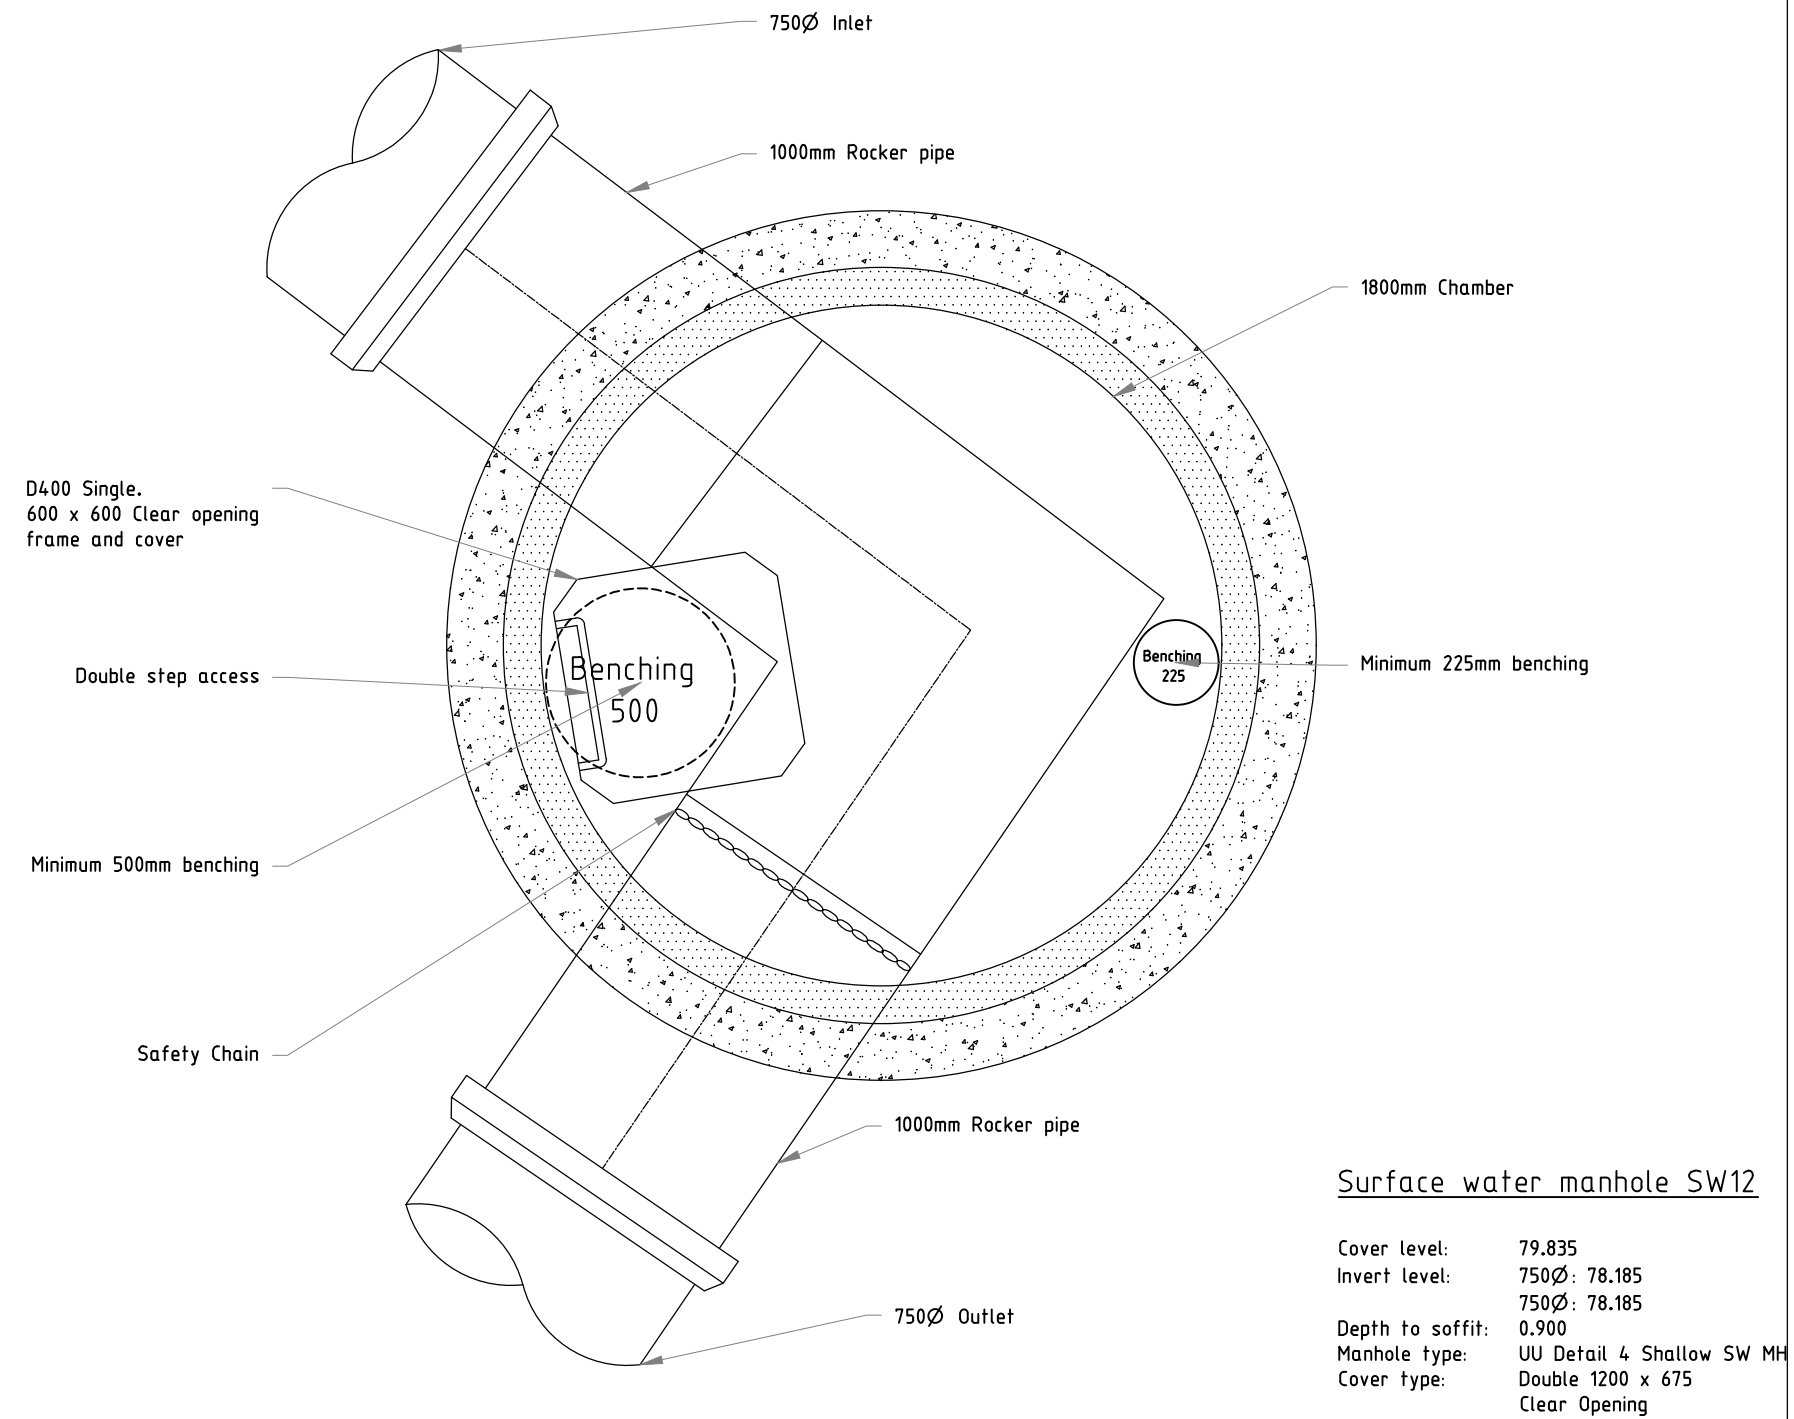


FOR S10 DETAILS PLEASE REFER TO DRAWING
19310-EDGE-XX-XX-DR-C-C2209_SW HYDROBRAKE
DETAILS

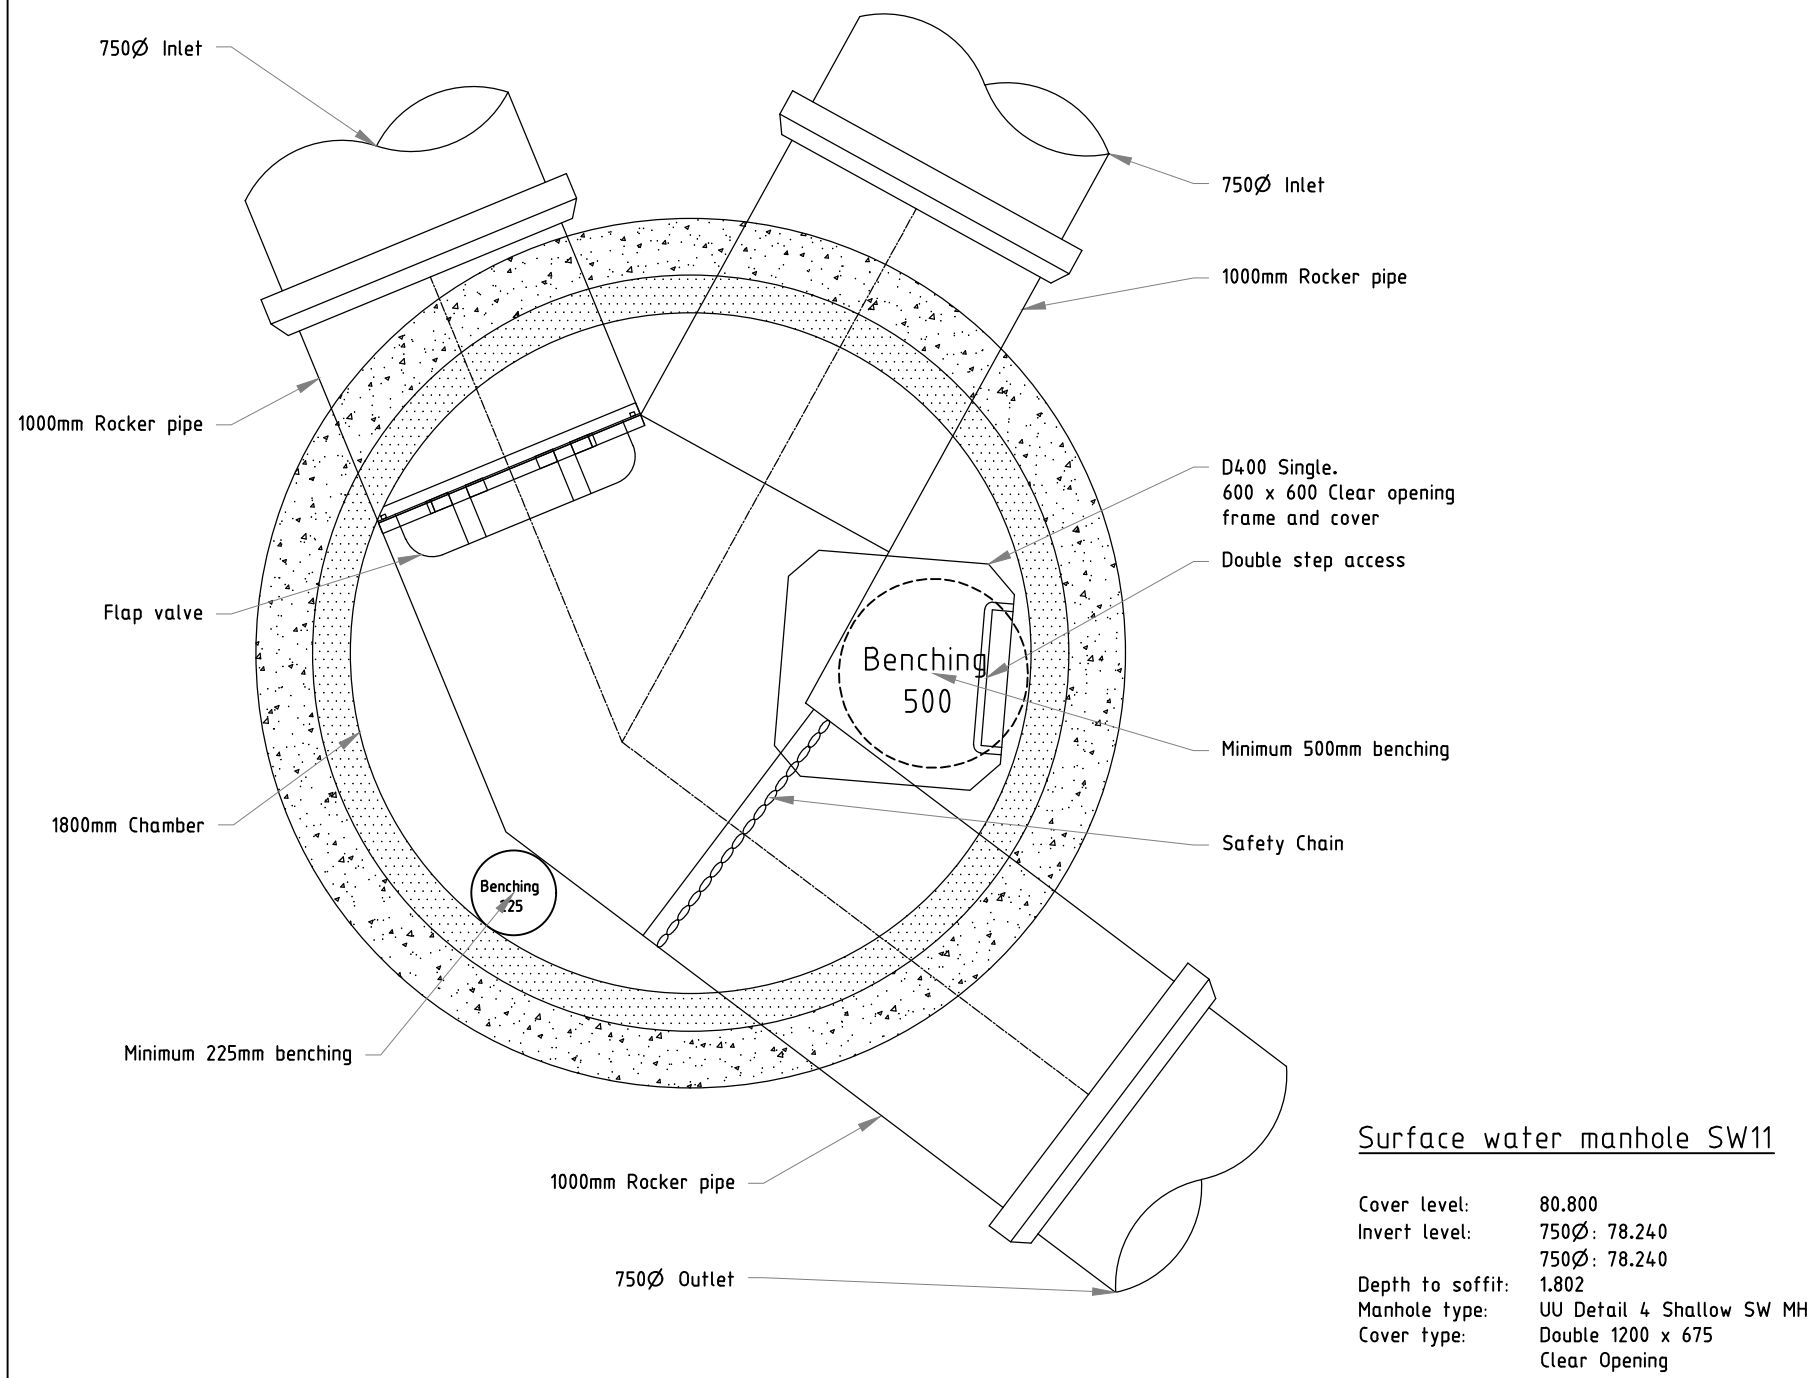

FILENAME:
PLOT DATE:

0 mm 10 20 30 40 50

P03 21.04.22	Drainage updates to as built culvert levels	H.S.	M.A.
P02 09.12.21	Updated in line with SW14 IL change	H.S.	R.A.
P01 18.09.20	PRELIMINARY - Issued for information	D.A.	R.A.
Rev	Date	Description	By

EDGE
CONSULTING
ENGINEERS
www.edgece.com

Manchester . UK
3rd Floor, Cornsion Court,
12 Blackfriars Street,
Manchester, M3 5BQ,
United Kingdom

T: +44 (0) 161 834 1938
E: manchester@edgece.com

The concepts + information contained in this document are the copyright of EDGE Consulting Engineers.
Use or copying of this document in whole or in part without the written permission of EDGE Consulting Engineers
constitutes an infringement of copyright.
DO NOT SCALE DRAWINGS. IF IN DOUBT, ASK!

Project Name:
**HAWTHORNE FARM
CLITHEROE**

Client:
PERSIMMON HOMES

Designed	Drawn	Checked	Scale @ A1
D.A	D.A	R.A	1:20

Drawing Title:
**1 TO 20
CULVERT MANHOLE DETAILS**

Project No:
19310

Drawing No:
19310-EDGE-XX-XX-DR-C-C2114

Revision:
P03

**PRELIMINARY
NOT FOR CONSTRUCTION**