
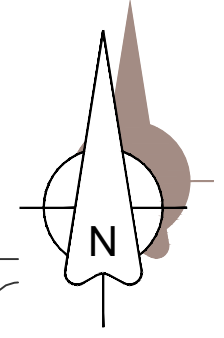


NOTES
 THIS DRAWING IS TO BE READ IN CONJUNCTION WITH ALL OTHER DRAWINGS FOR THIS PROJECT. ALL LEVELS AND DIMENSIONS ARE TO BE CHECKED ON SITE BY THE CONTRACTOR, PRIOR TO PLACING ORDERS OR COMMENCING ANY OF THE RELEVANT WORKS. ALL DIMENSIONS ARE IN MILLIMETRES UNLESS STATED OTHERWISE. ANY DISCREPANCIES BETWEEN THE INFORMATION SHOWN ON THE PLAN AND THAT FOUND ON SITE ARE TO BE REPORTED TO THE DESIGNER IMMEDIATELY.

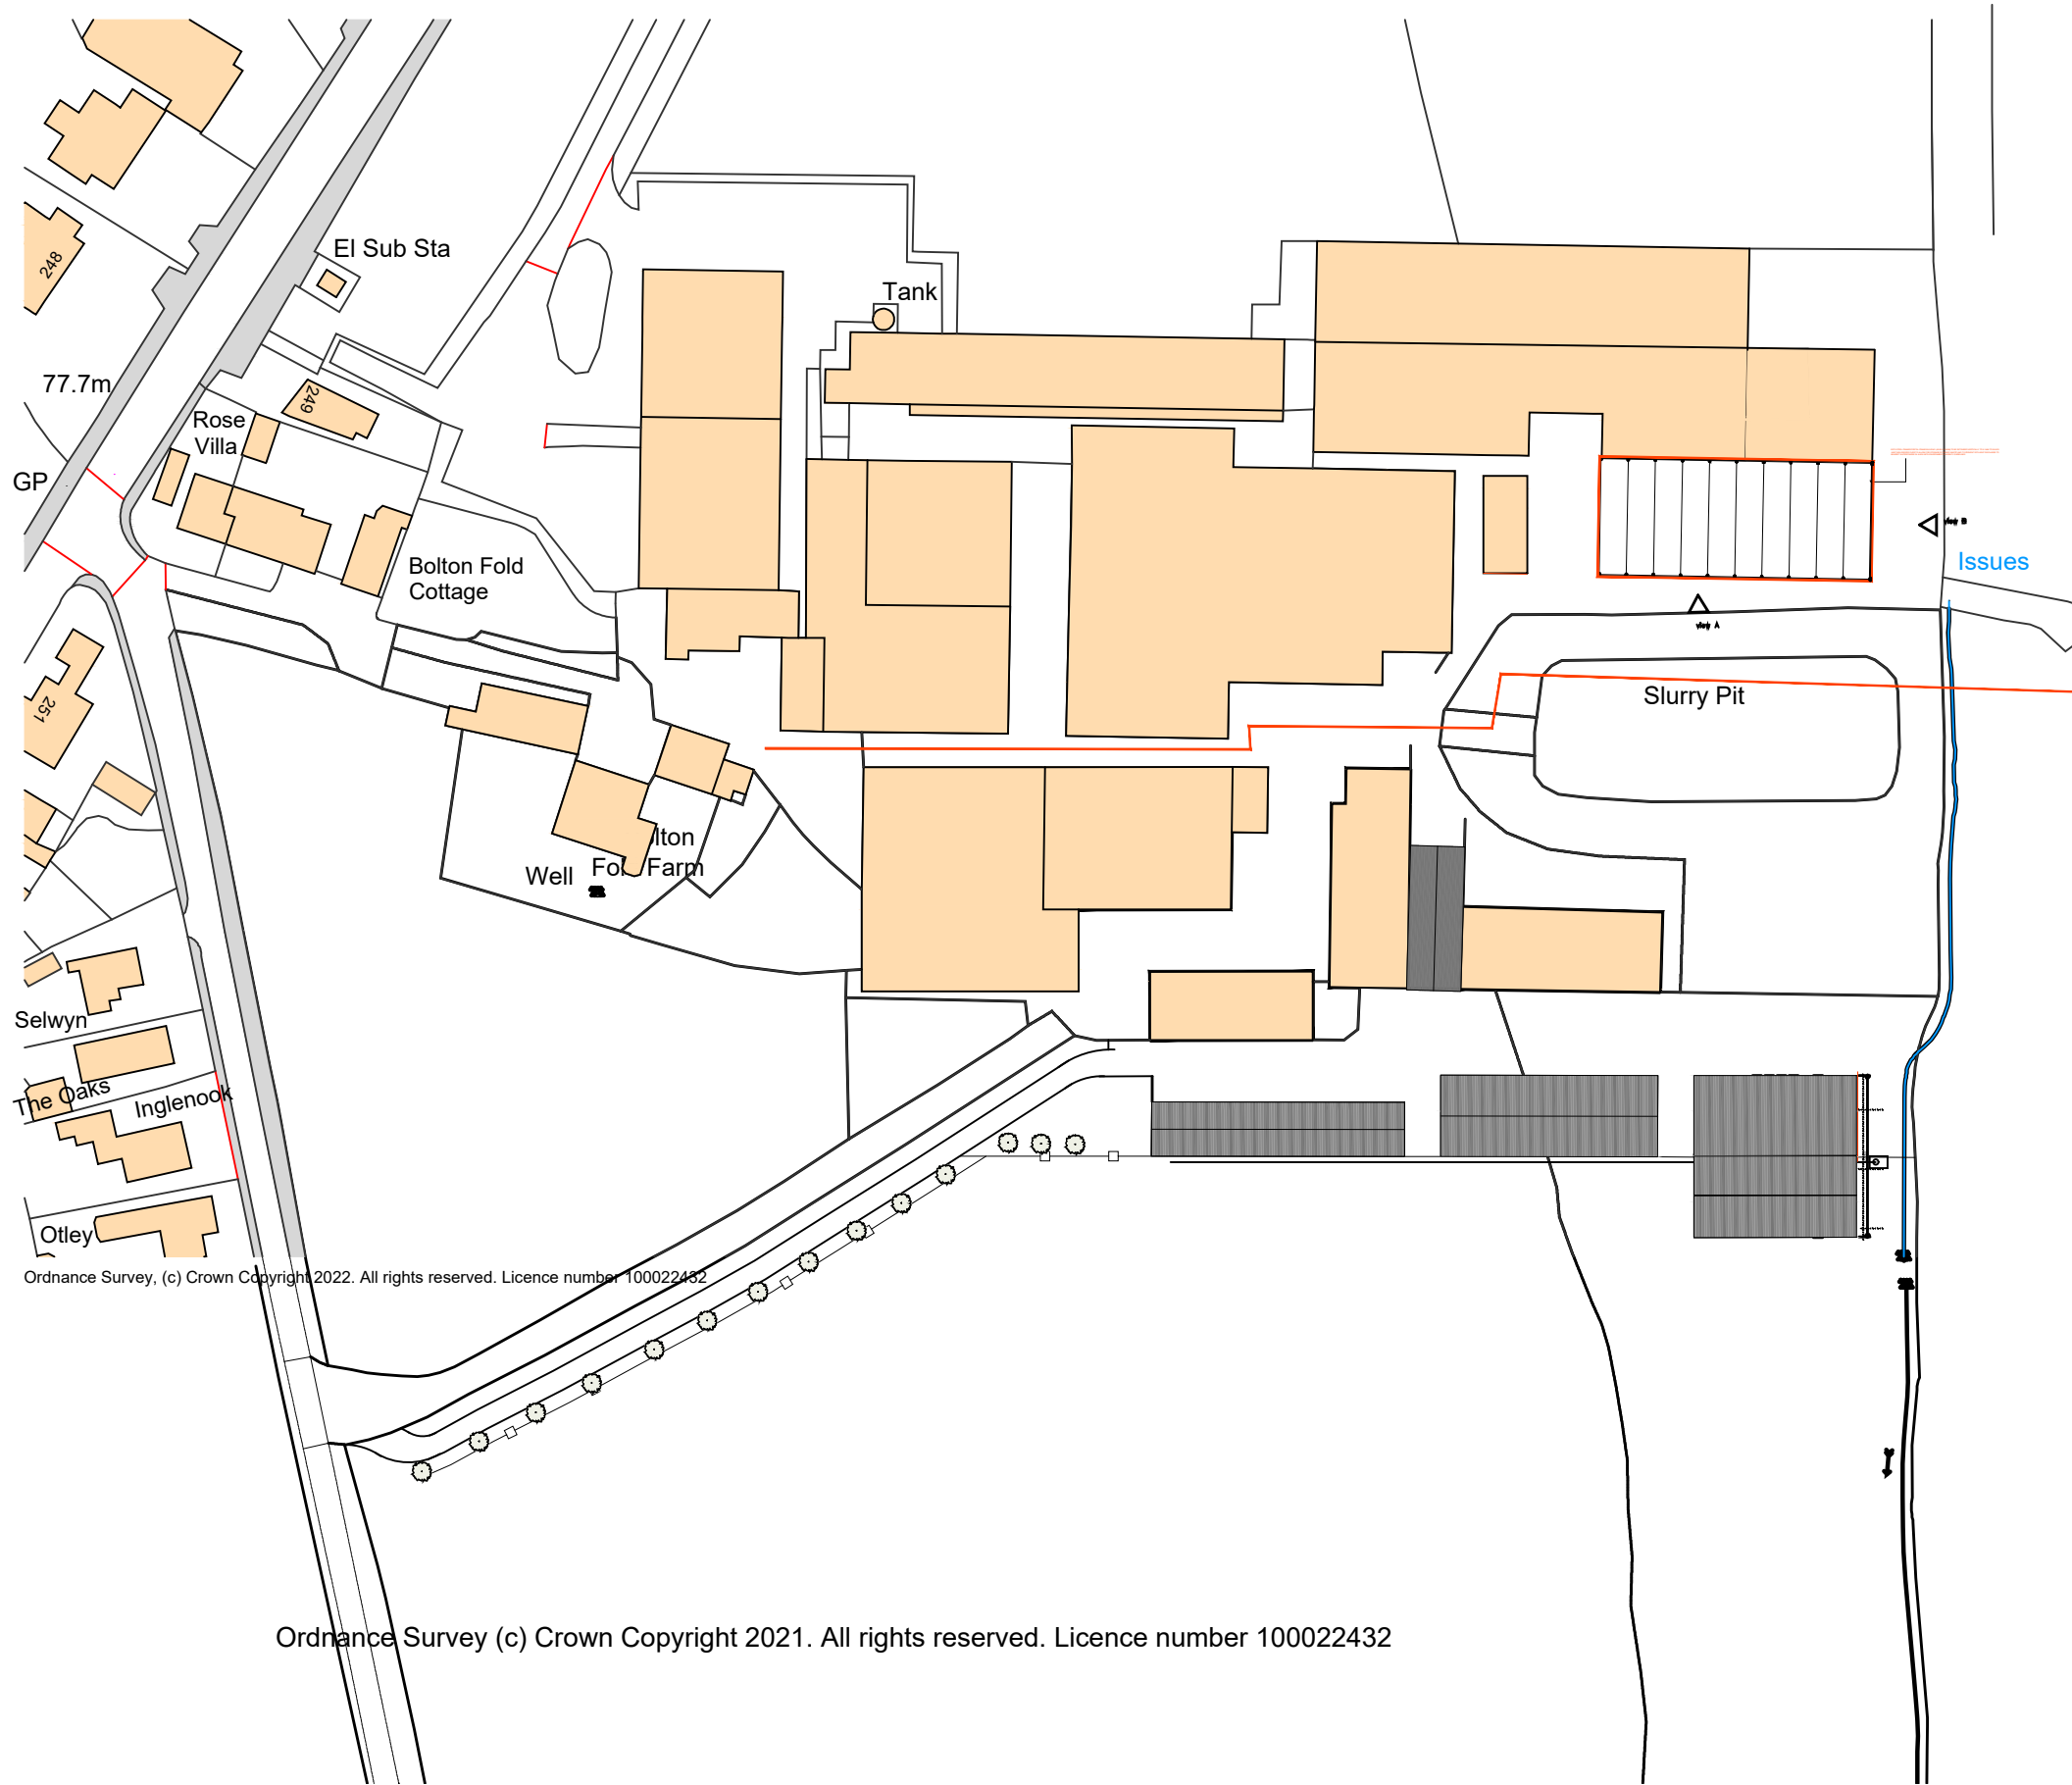

A 01.05.24 Red boundary edge added to yard for planner

Rev.	Date	Description

A.L.H. Design Services
 Barley Cottage, Brewery Street, Longridge, Lancs
 PR3 3NB, Tel & Fax : (01772) 785719

Client
 Mr S Forshaw,
 Bolton Fold Farm,
 Alston Lane, Alston,
 Longridge,
 Nr Preston, Lancs, PR3 3BN

Job/Scheme Title
 ROOFING OVER OF EXISTING
 STRUCTURE

Drawing Title
 PROPOSED LOCATION PLAN

Job/Scheme Number		Drawing Number	
0736/93		Drawing No 00A	
Scale	Date	Drawn	Checked
1/1250	Mar 24	a.t.l-h.	

Ordnance Survey, (c) Crown Copyright 2022. All rights reserved. Licence number 100022432

Ordnance Survey (c) Crown Copyright 2021. All rights reserved. Licence number 100022432