
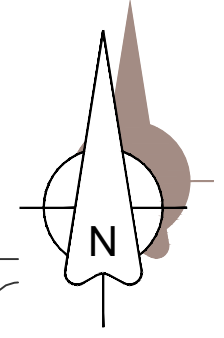


**NOTES**  
 THIS DRAWING IS TO BE READ IN CONJUNCTION WITH ALL OTHER DRAWINGS FOR THIS PROJECT. ALL LEVELS AND DIMENSIONS ARE TO BE CHECKED ON SITE BY THE CONTRACTOR, PRIOR TO PLACING ORDERS OR COMMENCING ANY OF THE RELEVANT WORKS. ALL DIMENSIONS ARE IN MILLIMETRES UNLESS STATED OTHERWISE. ANY DISCREPANCIES BETWEEN THE INFORMATION SHOWN ON THE PLAN AND THAT FOUND ON SITE ARE TO BE REPORTED TO THE DESIGNER IMMEDIATELY.

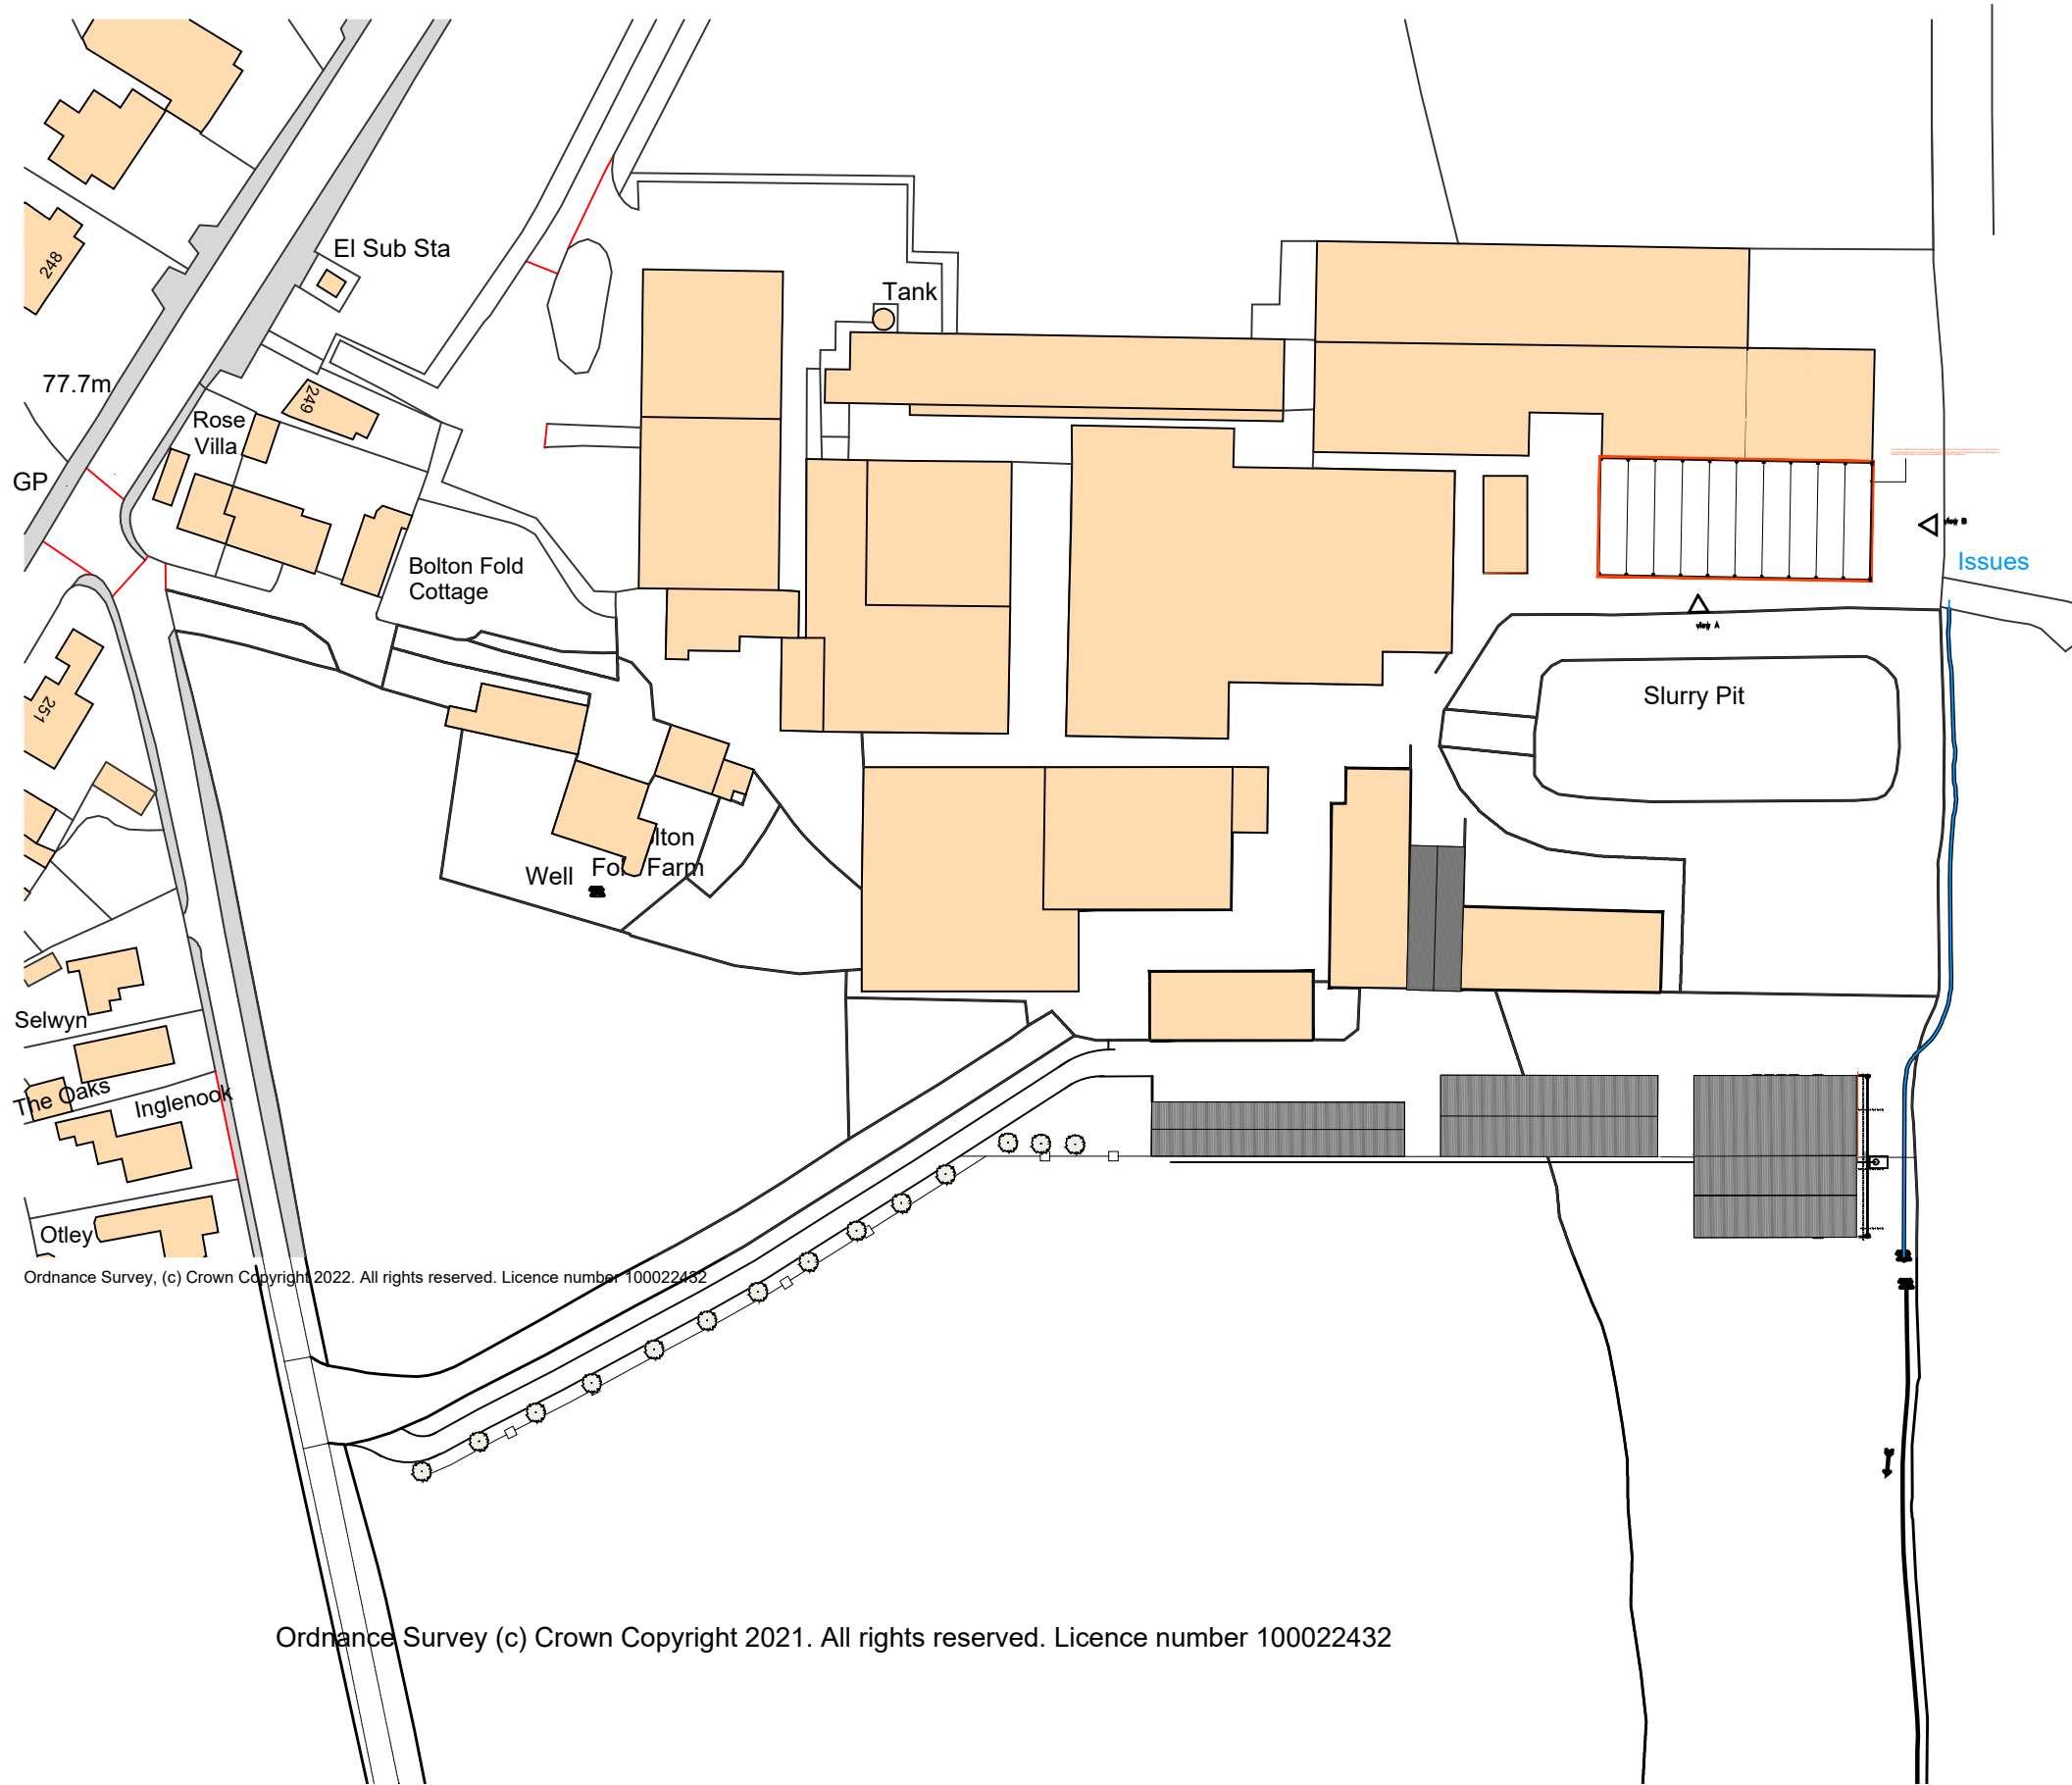

Rev.	Date	Description
------	------	-------------

**A.L.H. Design Services**  
 Barley Cottage, Brewery Street, Longridge, Lancs  
 PR3 3NB, Tel & Fax : (01772) 785719

**Client**  
 Mr S Forshaw,  
 Bolton Fold Farm,  
 Alston Lane, Alston,  
 Longridge,  
 Nr Preston, Lancs, PR3 3BN

**Job/Scheme Title**  
 ROOFING OVER OF EXISTING  
 STRUCTURE

**Drawing Title**  
 PROPOSED LOCATION PLAN

Job/Scheme Number		Drawing Number	
0736/93		Drawing No 00A	
Scale	Date	Drawn	Checked
1/1250	Mar 24	a.t.l-h.	

Ordnance Survey, (c) Crown Copyright 2022. All rights reserved. Licence number 100022432

Ordnance Survey (c) Crown Copyright 2021. All rights reserved. Licence number 100022432