


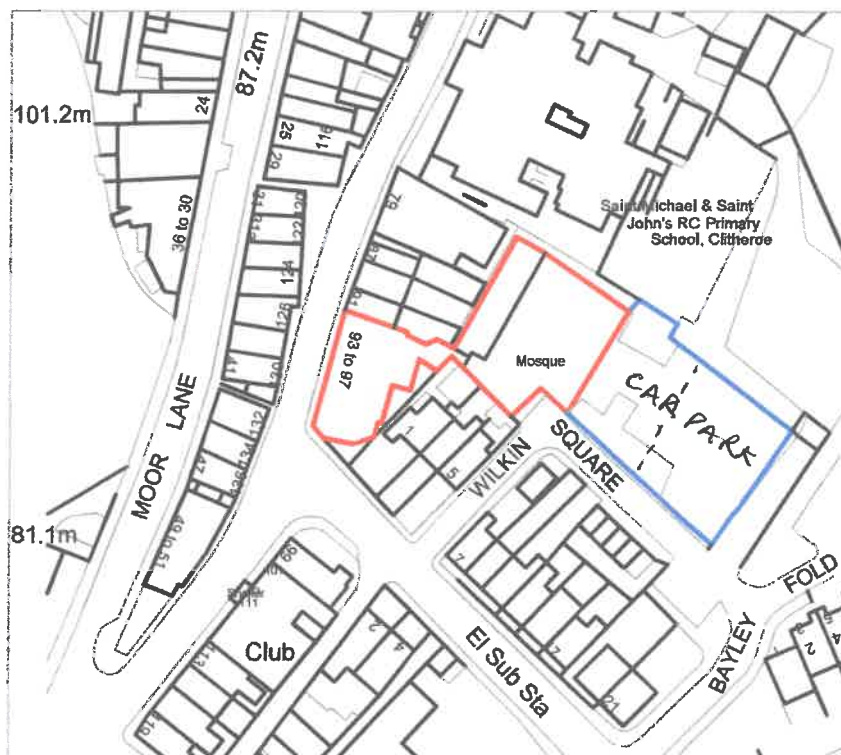

Crown Copyright and database rights 2022. OS 100031961 National Map Centre.
Purchased 19/07/2022 1 year licence.

EXISTING SITE LOCATION PLAN SCALE: 1:1250

PROJECT TITLE:

REPLACEMENT WINDOWS APPLICATION AT:
CLITHEROE MOSQUE,
93-97 LOWERGATE,
CLITHEROE,
BB7 1AG

**PLANNING DRAWING
FOR APPROVAL**

wsaprojects
WATSON & SAUNDERS ASSOCIATES

DAISYFIELD BUSINESS CENTRE
SUITE 312
APPLEBY STREET
BLACKBURN
LANCASHIRE
BB1 3BL
TEL | 01254 693922

CLIENT :

DRAWING TITLE : REPLACEMENT WINDOWS APPLICATION PLAN

SCALE : 1:1250 - A4

DATE : 19/07/2022

DRAWN :

DESIGN :

PROJECT NO : 097 / WSA / 2022

DWG No.

01

REV