


LOCATION PLAN OF TREE AT ST. HELENS CHURCH WADDINGTON.

PLAN 1.

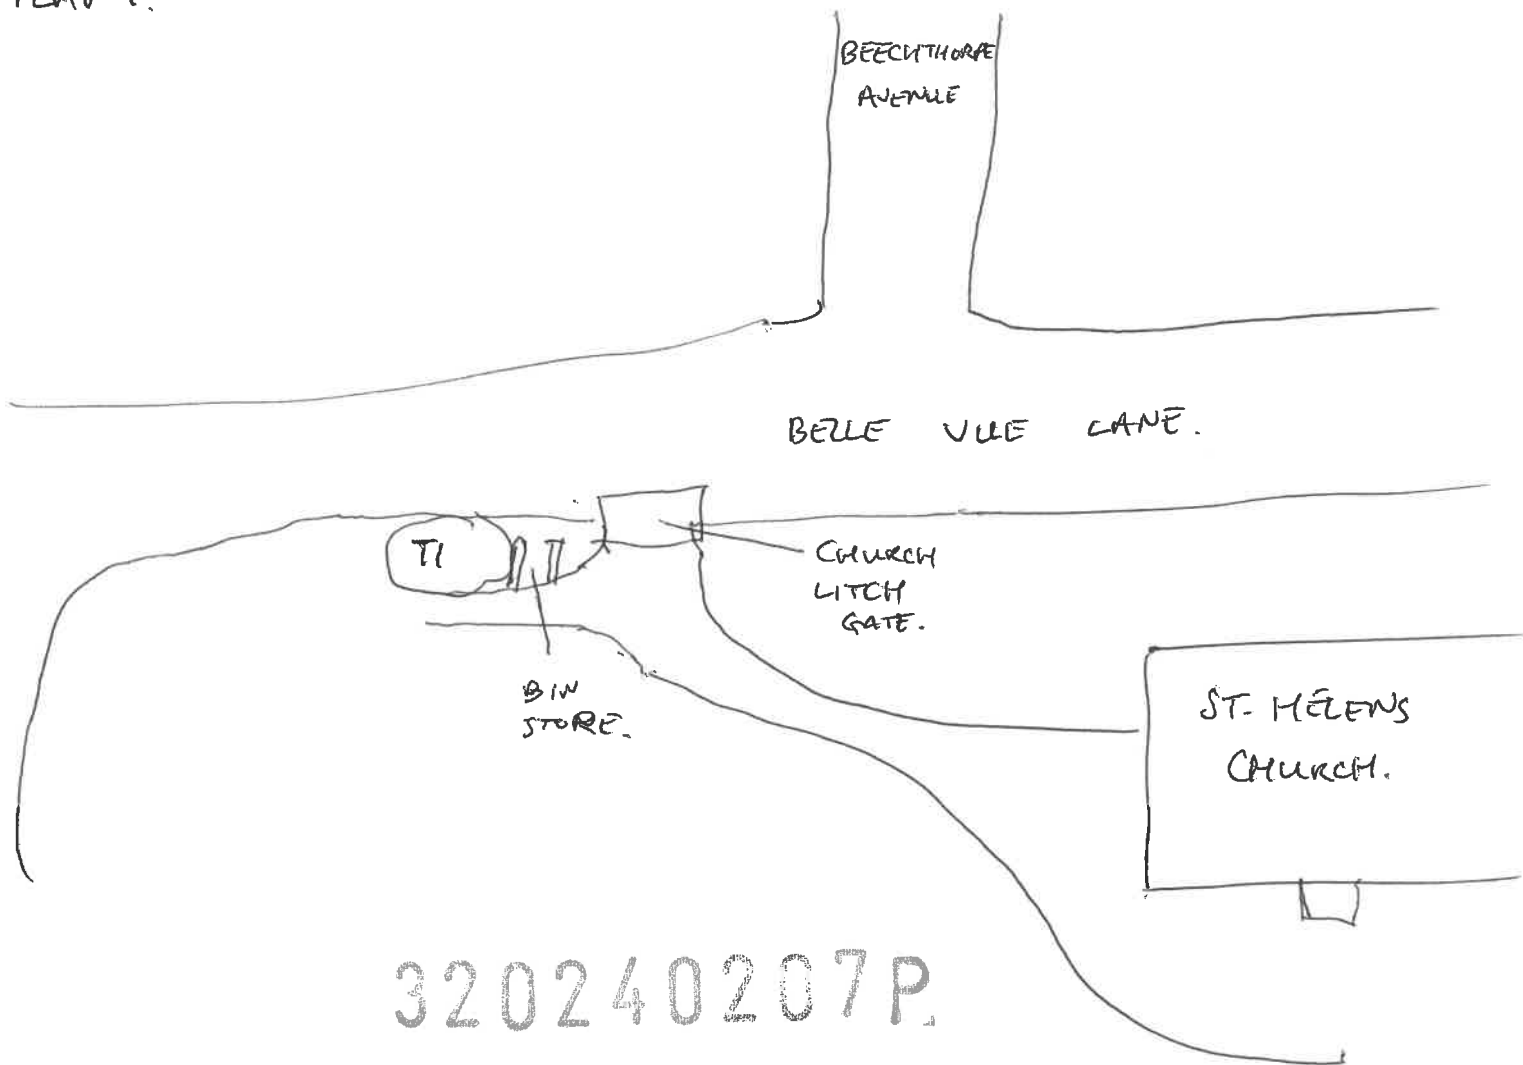

320240207P