
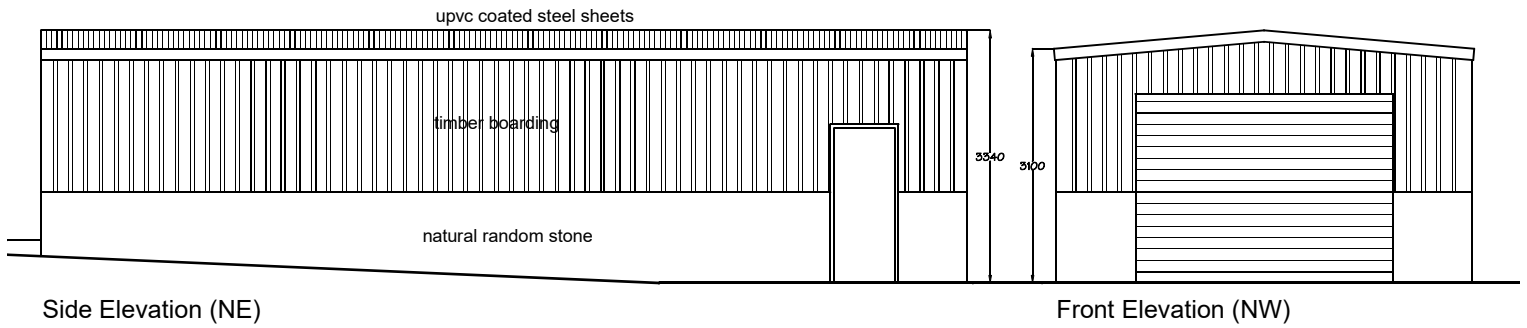
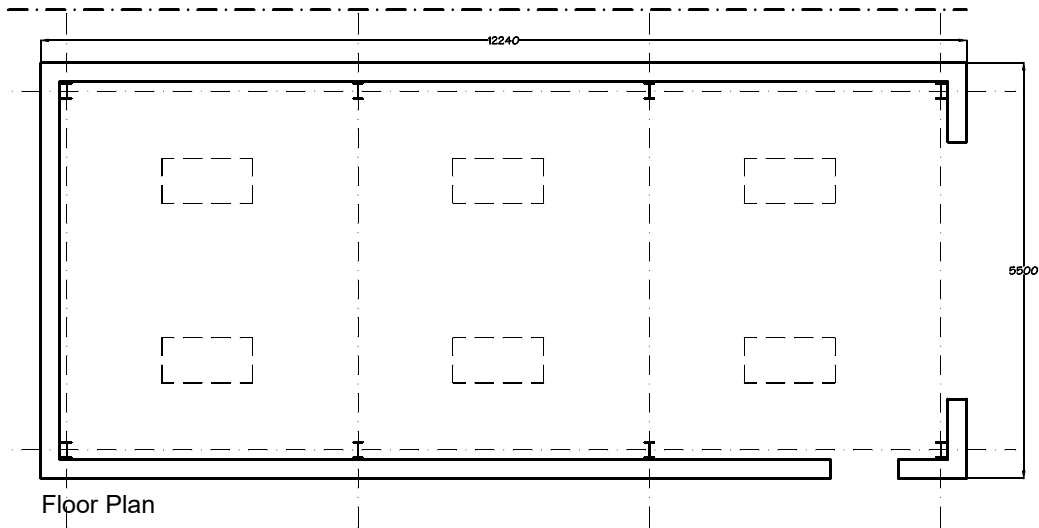


PD Construction Consultants
 7 Beech Street, Clitheroe, Lancs
 BB7 2LL
 tel: 07976 771297
 email: pdcc@hotmail.co.uk

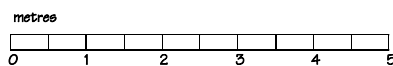

PLANNING ISSUE

Client: Mr & Mrs Jones		
Project: Proposed Alterations Upbrooks Farm Upbrooks Clitheroe		
Dwg title: Proposed Garage		
Scale @ A4: 1:100	Date: 14.02.24	Drawn by: PD
Drawing no. 1555 - 06		Rev. -