



GROUND FLOOR (Existing)

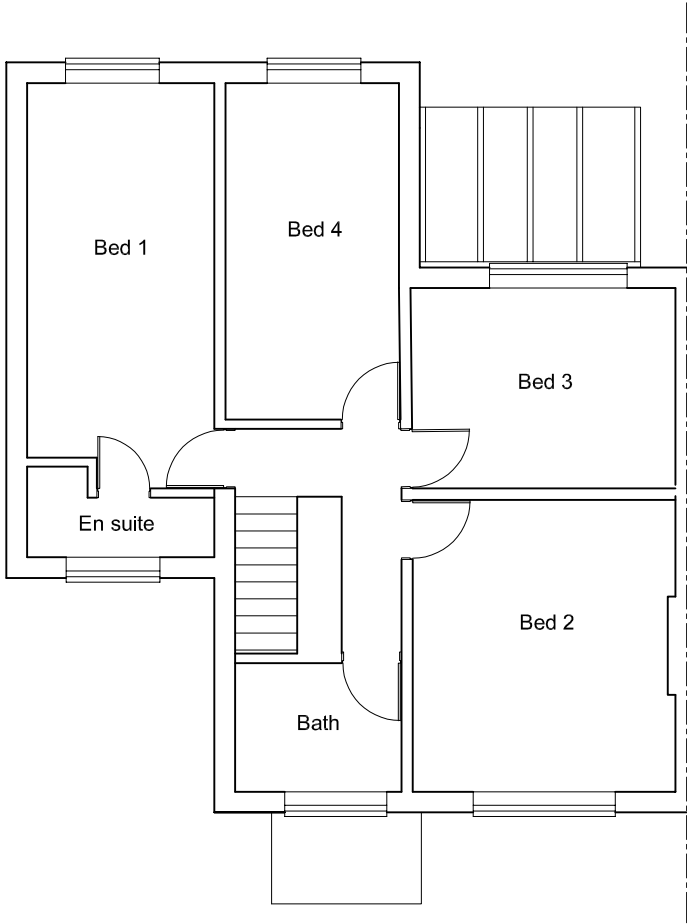

FIRST FLOOR (Existing)

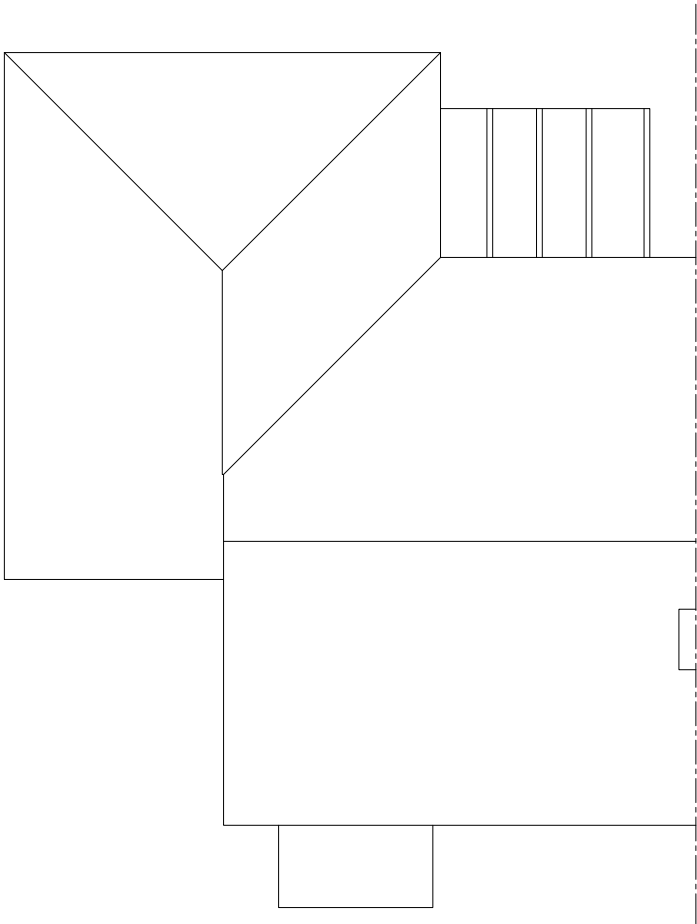

ROOF (Existing)

-	-/-/-	-
Title: Layouts - Existing		
Client: Dewhurst		
Project: Extension and Alterations		
Site Address: 38 Wellbrow Drive, Longridge, PR3 3TB		
Job No:		Drawn: GD
Date: Feb '24		Drg No: EX/01
Scale: 1:100 @ A3		Rev: -
© This drawing is subject to copyright and may not be reproduced in any material form or passed to a third party without prior written permission.		
DO NOT SCALE		