



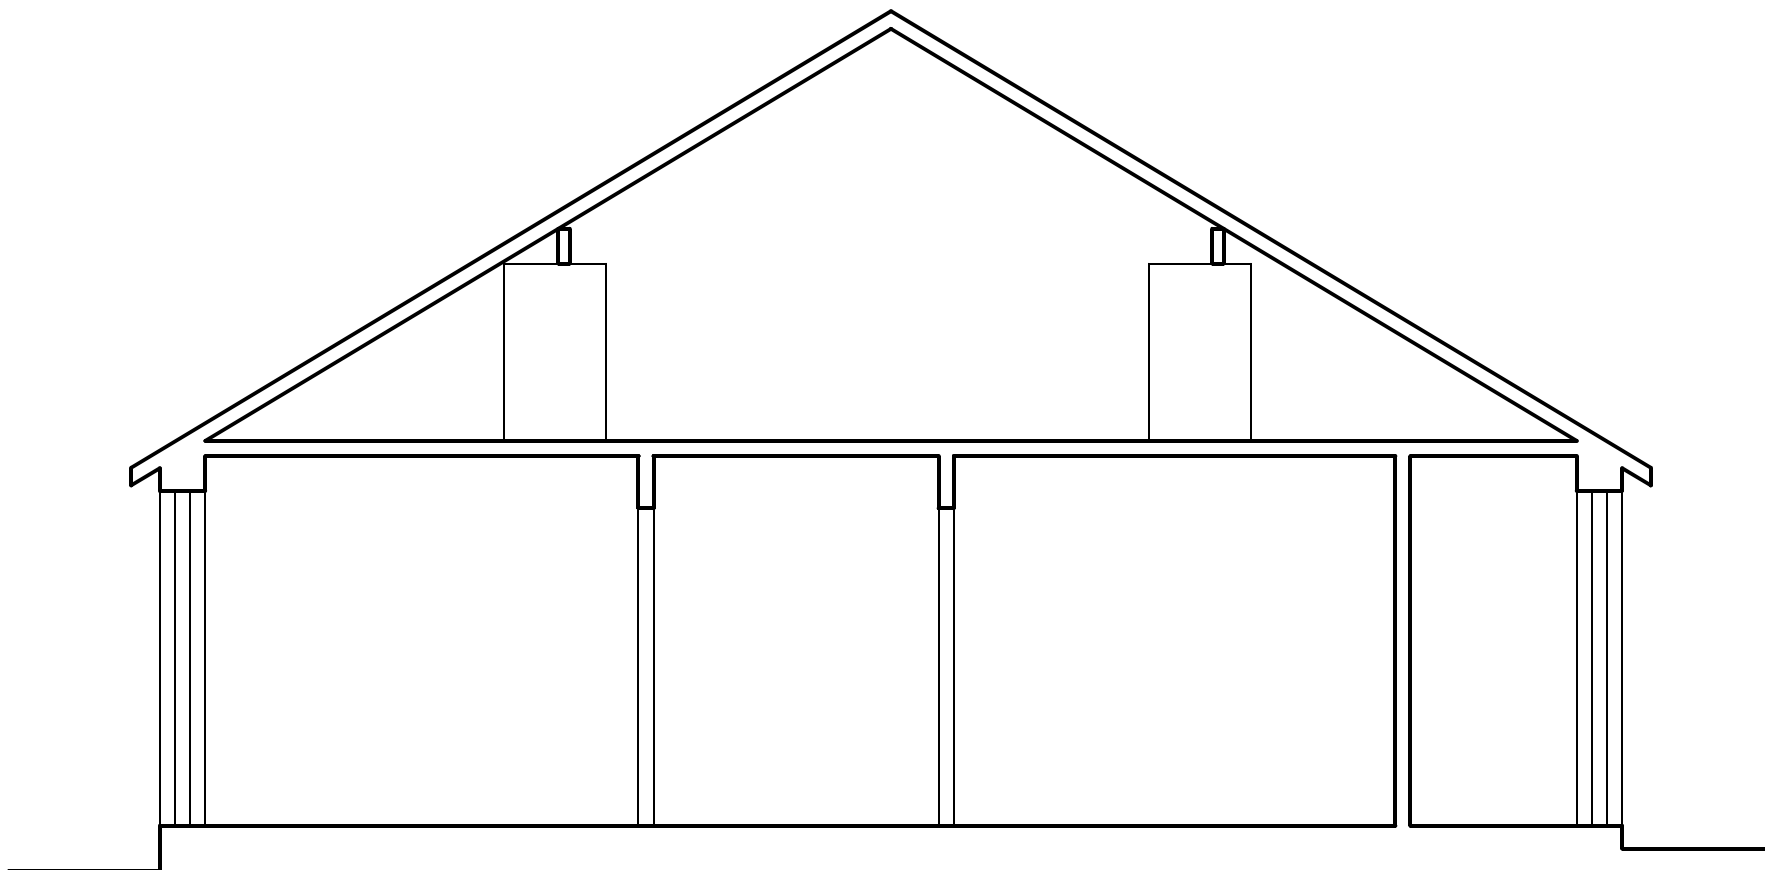

PD Construction Consultants
 7 Beech Street, Clitheroe, Lancs
 BB7 2LL
 tel: 07976 771297
 email: pdcc@hotmail.co.uk

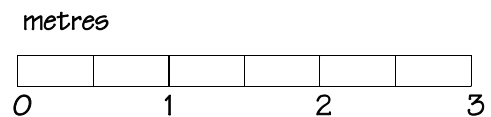

PLANNING ISSUE

Client:		
Mr Stones		
Project:		
Proposed Alterations 3 Springdale Road Langho		
Dwg title:		
Existing Section		
Scale @ A4:	Date:	Drawn by:
1:50	17.02.24	PD
Drawing no.		Rev.
1563 - 06		-