
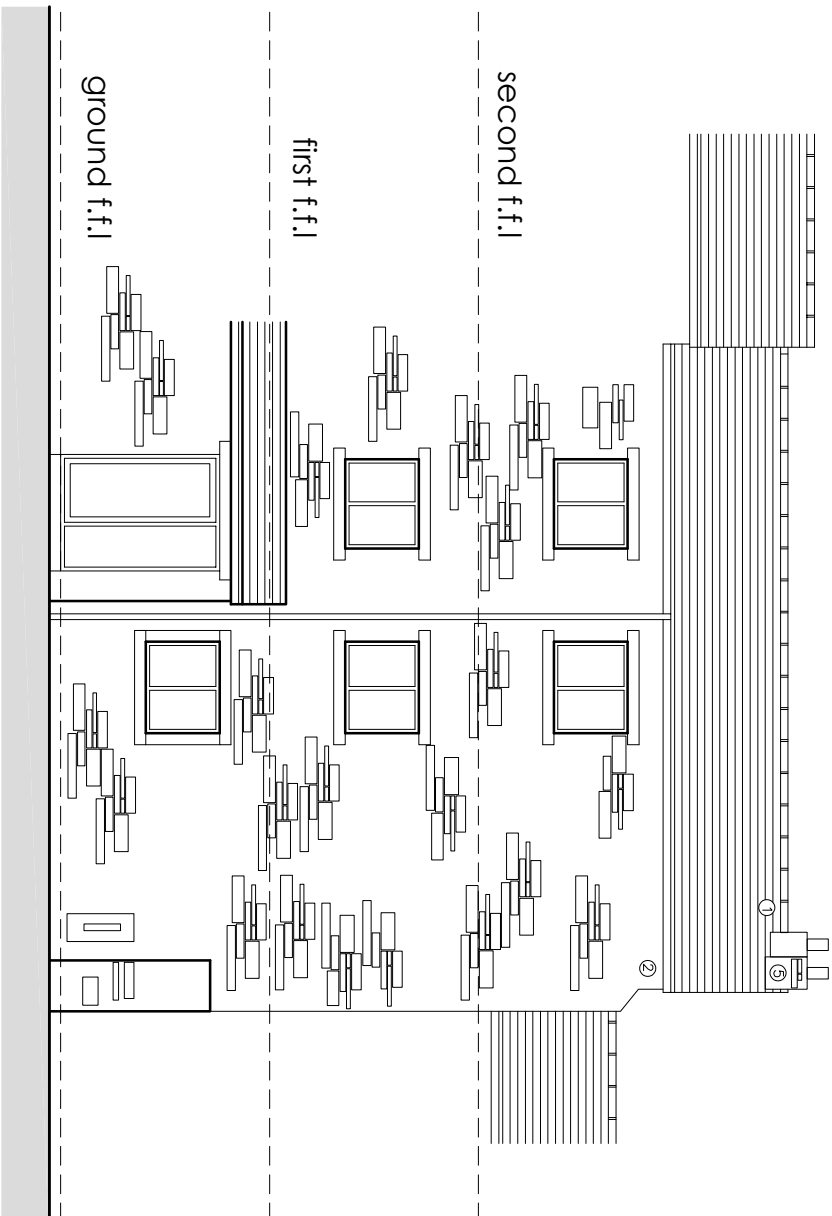


- materials
1. natural blue/gray slate
 2. random coursed natural local stone
 3. Hardwood windows
 4. New random coursed stone boundary wall with natural stone copings
 5. Chimney rebuilt to match existing

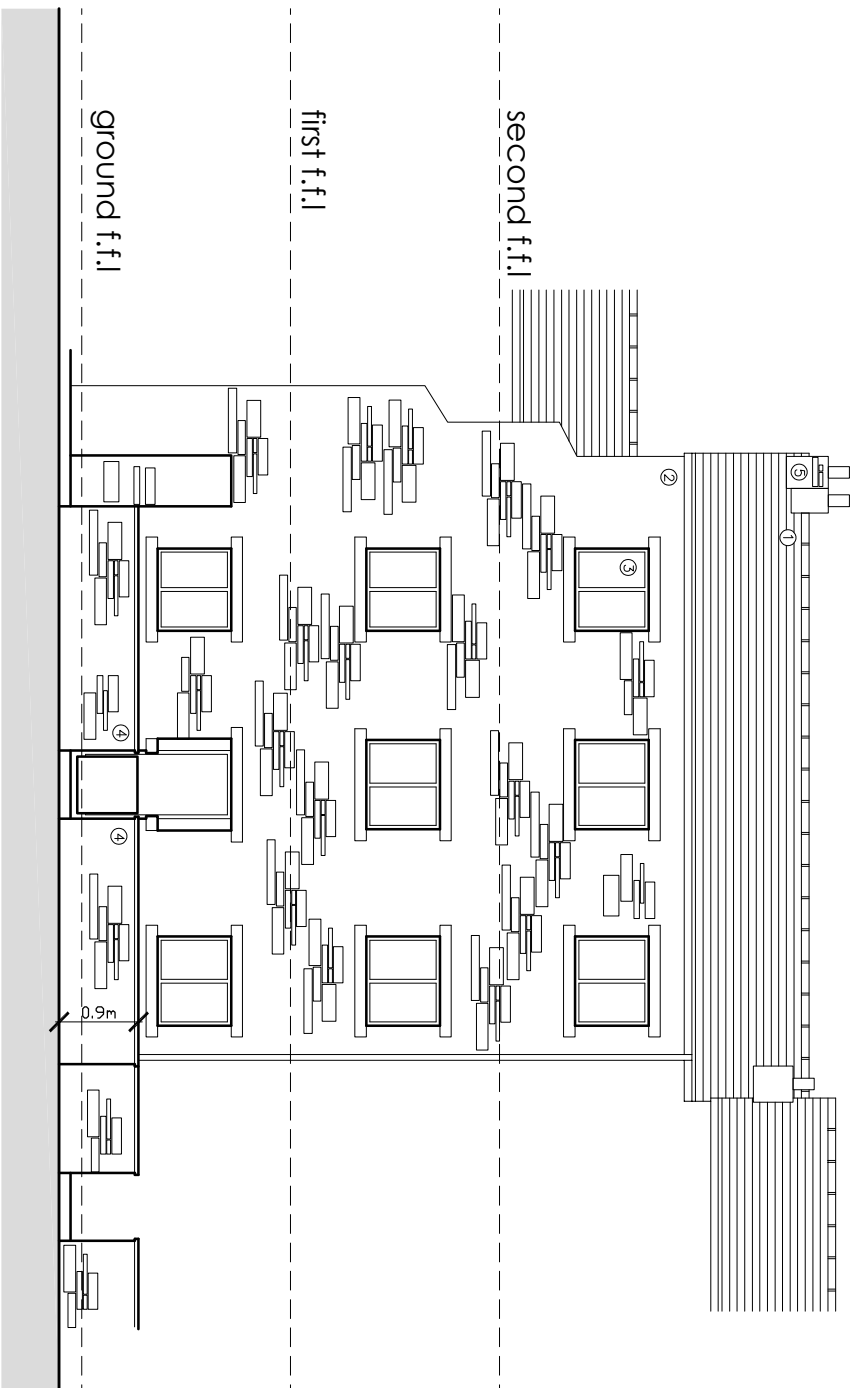

qvw+q architects The Annexe Lowerfield Farm Oswaldtwistle B550AA  Architects Registration Board Private Residential Housing Commercial Conservation Domestic Tel: 017524 485848 Email: info@qvw-architects.com Web: www.qvw-architects.com		Client MR A GREENBANK		Scale 1:100		Sheet Size A3		Job Number 24-015		Drawn By AW		Checked AW	
Project OLD MILL COTTAGES SAWLEY		Drawing Title PROPOSED ELEVATIONS		Drawing Status PLANNING		Drawing Number PL05		Revision -		Revision -		First Issue	