


LOCATION PLAN

30 PRESTON ROAD - LONGRIDGE - PRESTON - PR3 3AY

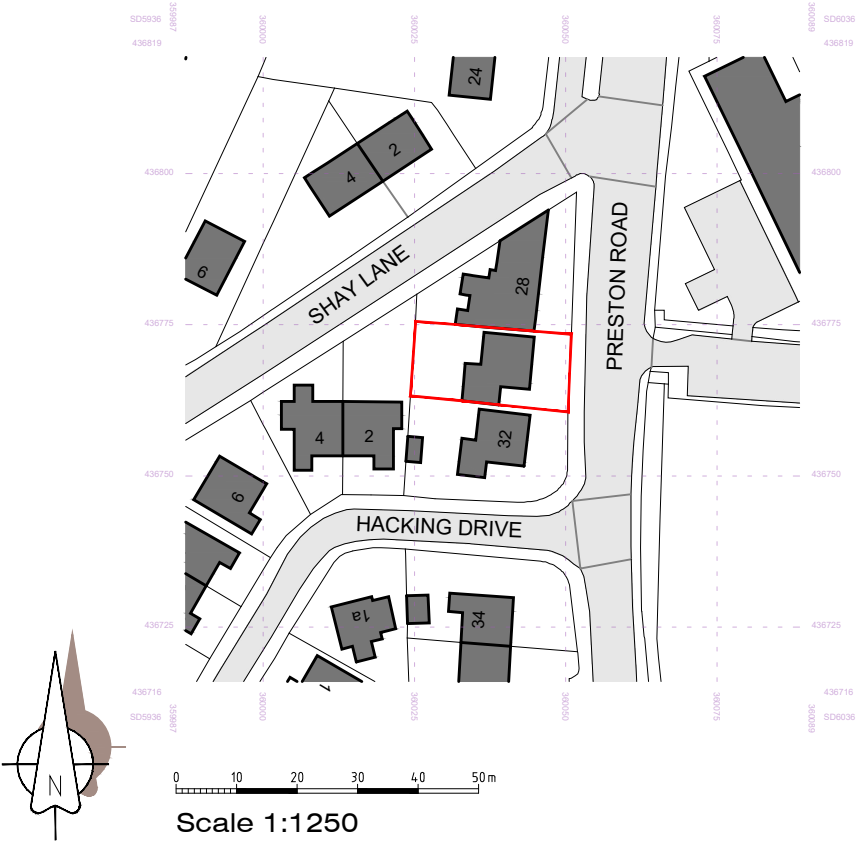

MRS E SINGLETON:
30 PRESTON ROAD
LONGRIDGE
PRESTON
PR3 3AY

JM-0302 LP

LOCATION PLAN
(*Ordnance Survey Extract*)

Date: 20.03.24
Drawn: J Monks
Scale: 1:1250 (A4)

MONKS-ARCHITECTURAL-DESIGN
25 BIRCHFIELD DRIVE - LONGRIDGE- PRESTON - PR3 3HP