



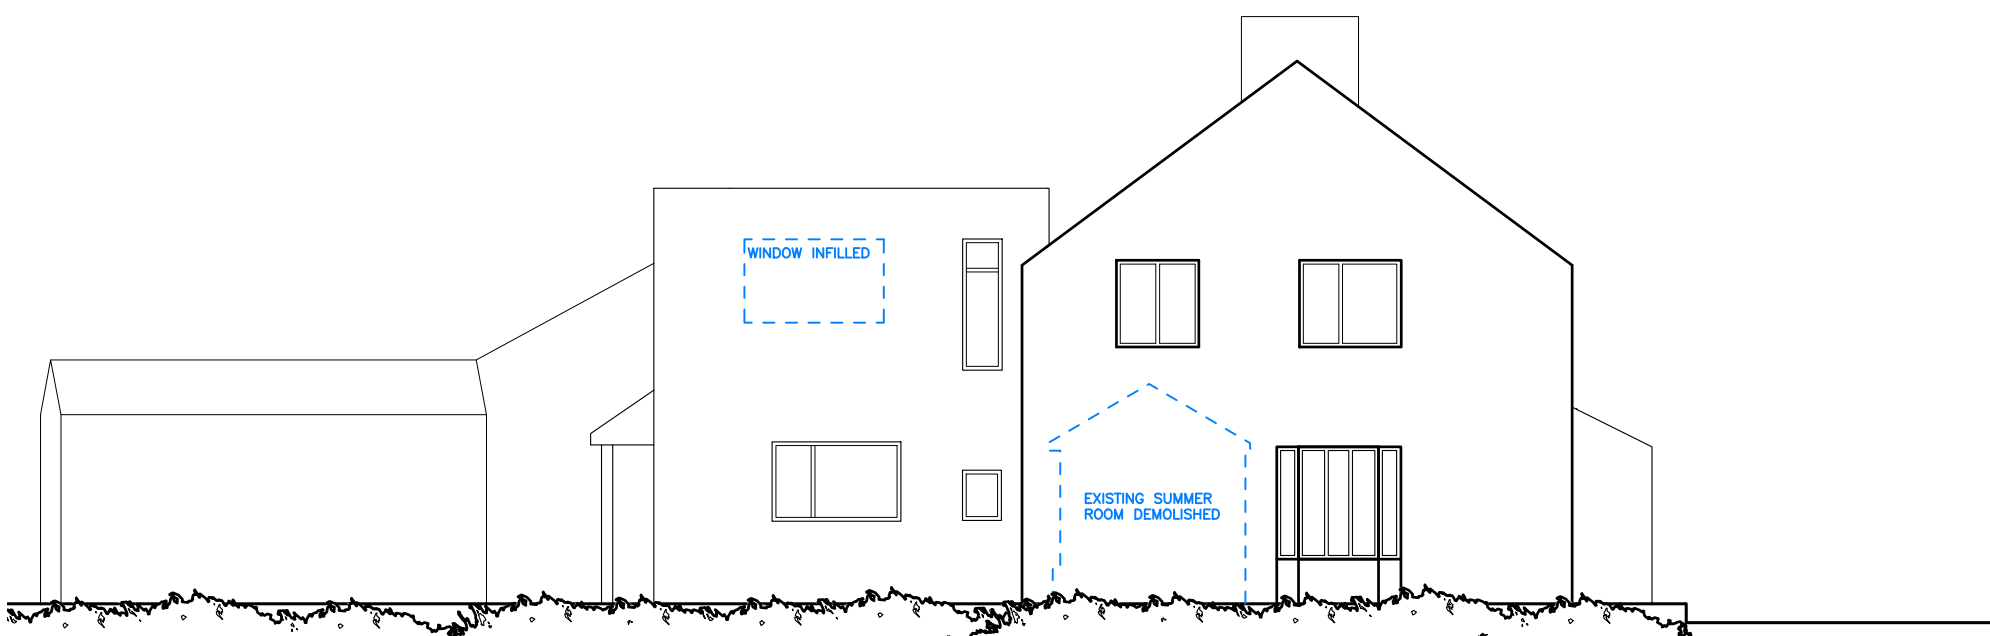


EXISTING SIDE (SOUTH) ELEVATION TO MOORCOT



PROPOSED SIDE (SOUTH) ELEVATION TO MOORCOT

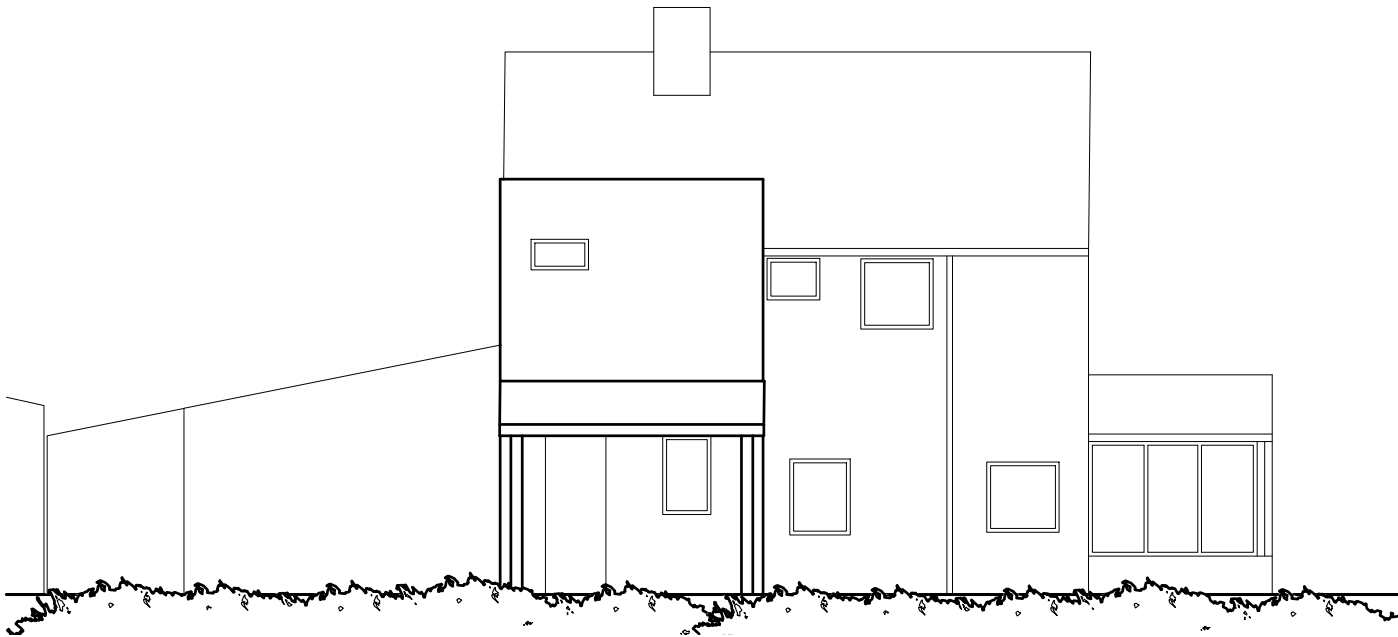

EXISTING REAR (WEST) ELEVATION TO MOORCOT

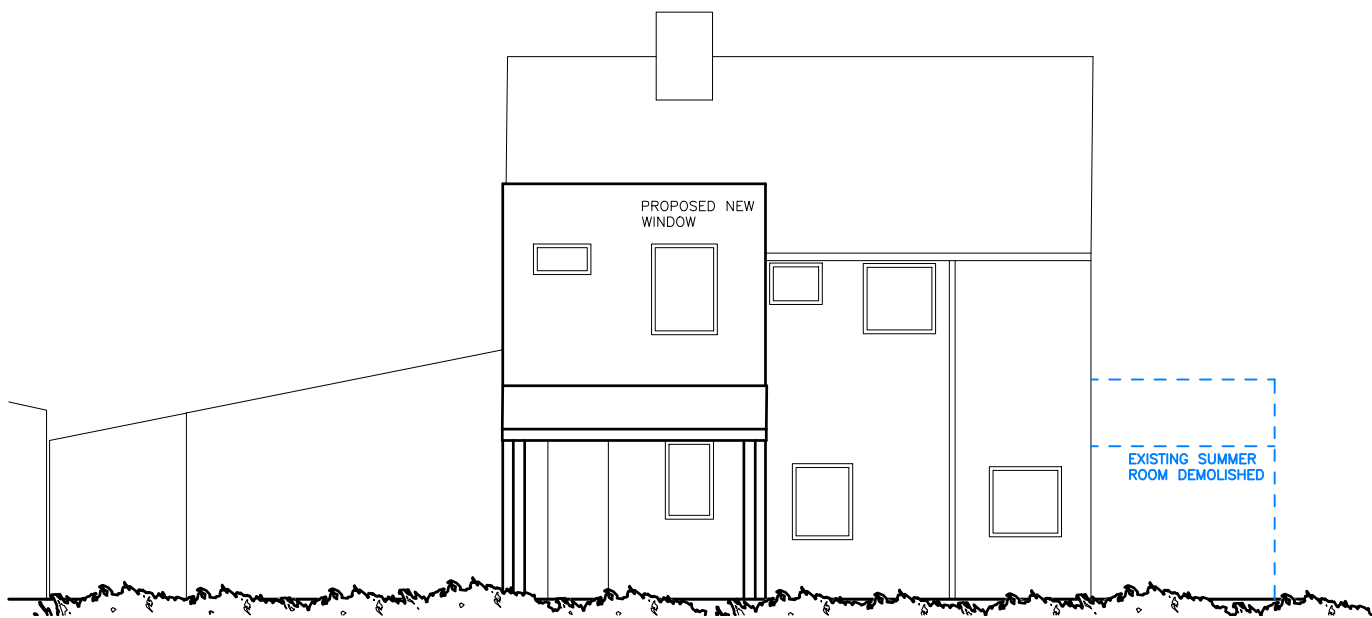

PROPOSED REAR (WEST) ELEVATION TO MOORCOT

Client

MR J MAKINSON

Project

PROPOSED DWELLING & ASSOCIATED
SITE WORKS, MOORCOT, MELLOR

Drawing Title

EXISTING & PROPOSED
ELEVATIONS TO MOORCOT

Scale

1:100

Sheet Size

A2

Drawing Status

PLANNING

Job Number

24-009

Drawn By

AW

Checked

AW

Drawing Number

PL06

Revision

-

First Issue

-