


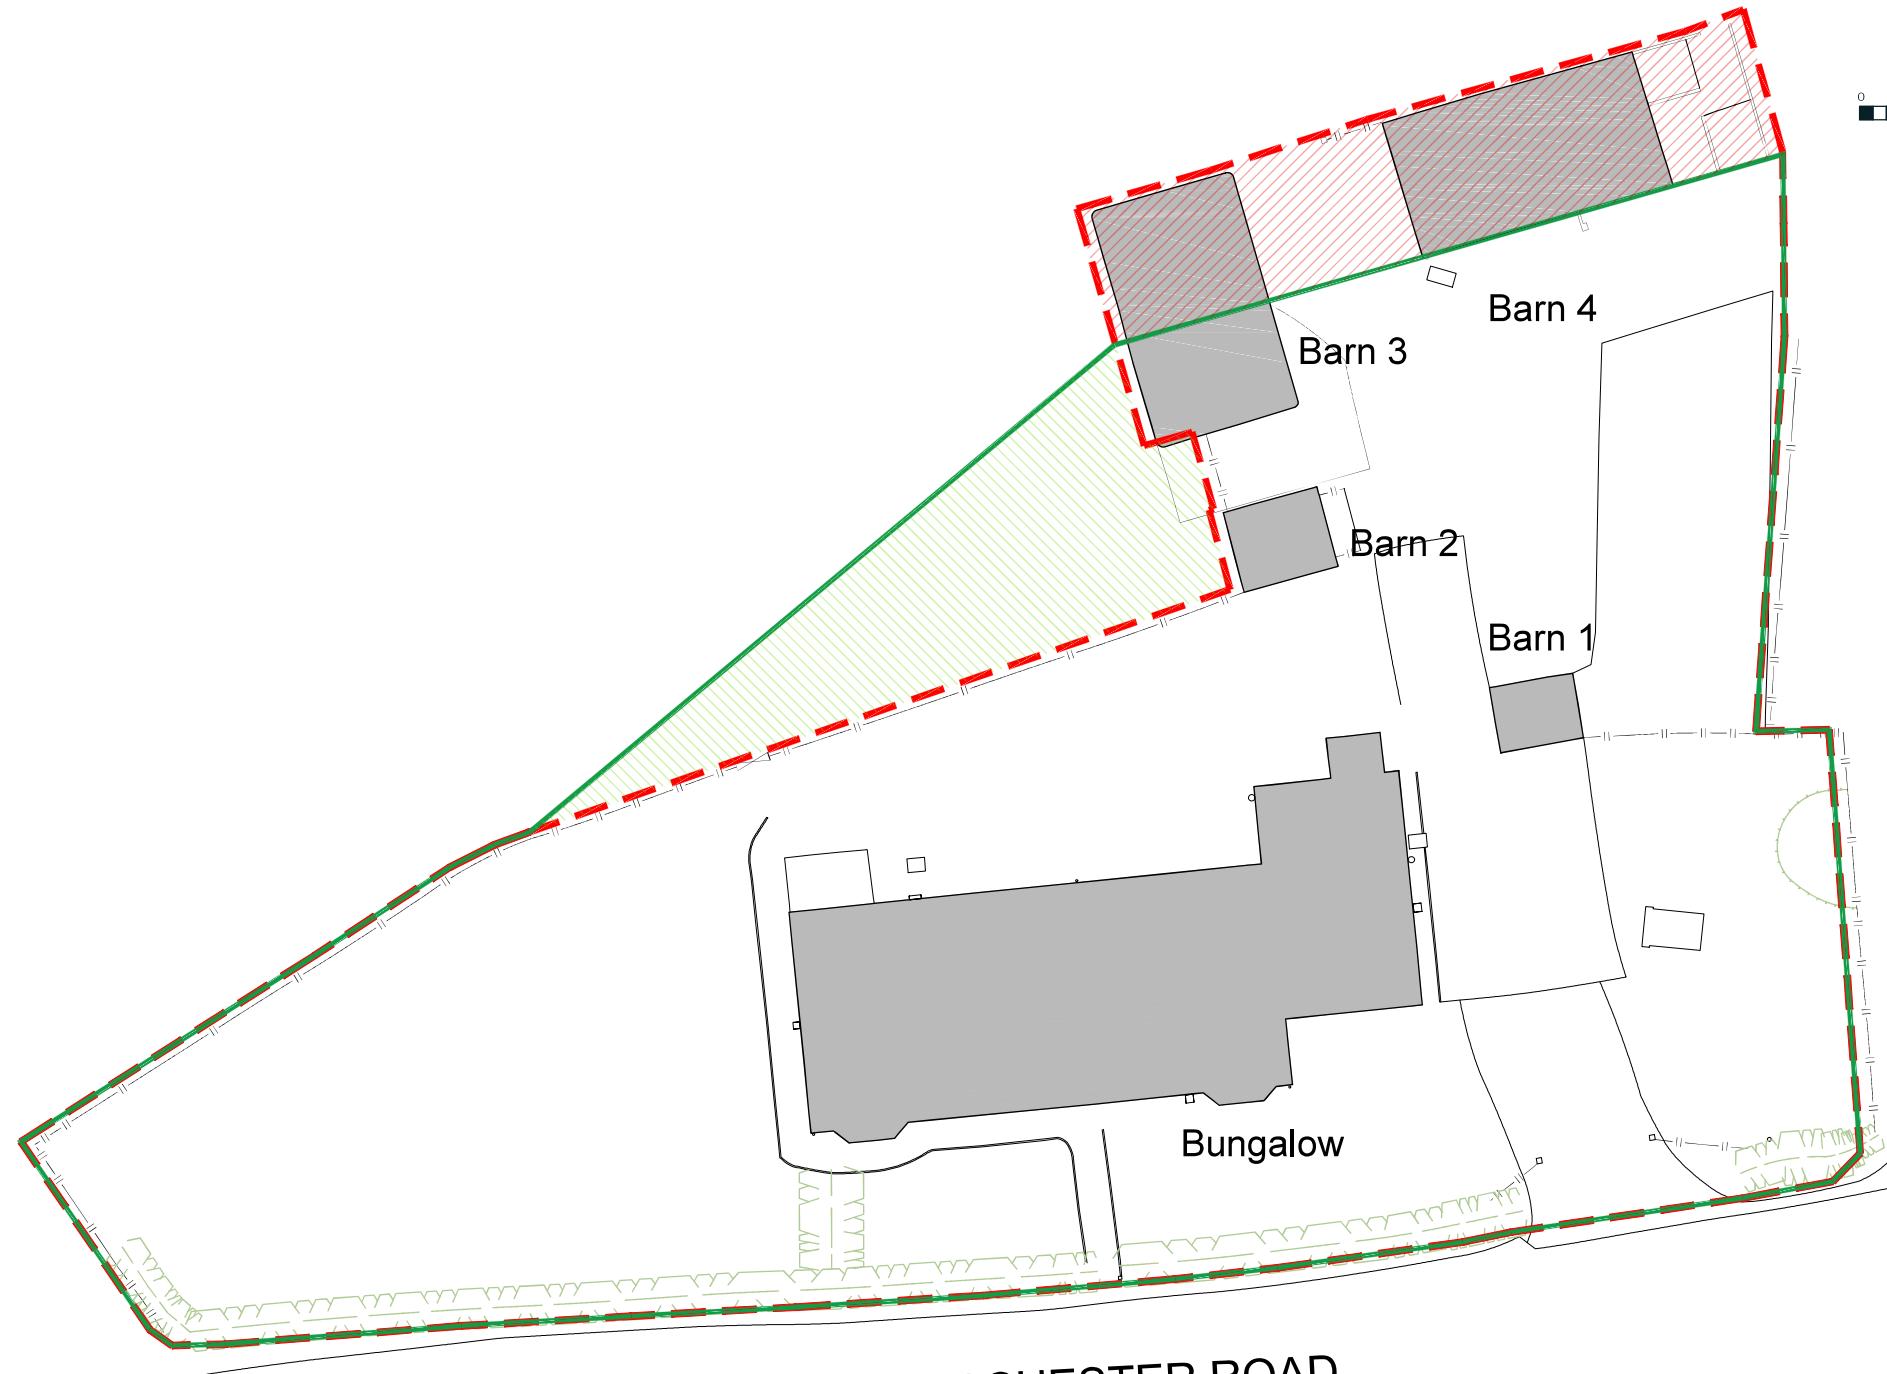

Key

- Proposed New Residential Curtilage 1781m²
- Existing Residential Curtilage 1781m²
- Land transferred from agricultural to residential 140m²
- Land transferred from residential to agricultural 140m²

RIBCHESTER ROAD



Rural Solutions

Canalside House,
Brewery Lane,
Skipton,
North Yorkshire,
BD23 1SR

client
Trustees of the George
Warburton 1985 Trust

project
Fencegate Farm,
Ribchester Road, Dinchley.

title
Proposed Curtilage Plan

drawn
RW
checked
RC
date
29.02.24

scale
1:200 @ A3
number
4317_GA-05 -

status
Planning