





This drawing is to be read in conjunction with all relevant Architect, consultants' and specialists' drawings and specifications. The Architect is to be notified of any discrepancies before proceeding. Do not scale from this drawing. All dimensions and levels are to be checked on site. This drawing is subject to copyright. All work carried out before Planning and Building Permission has been granted is at the contractor/clients risk.

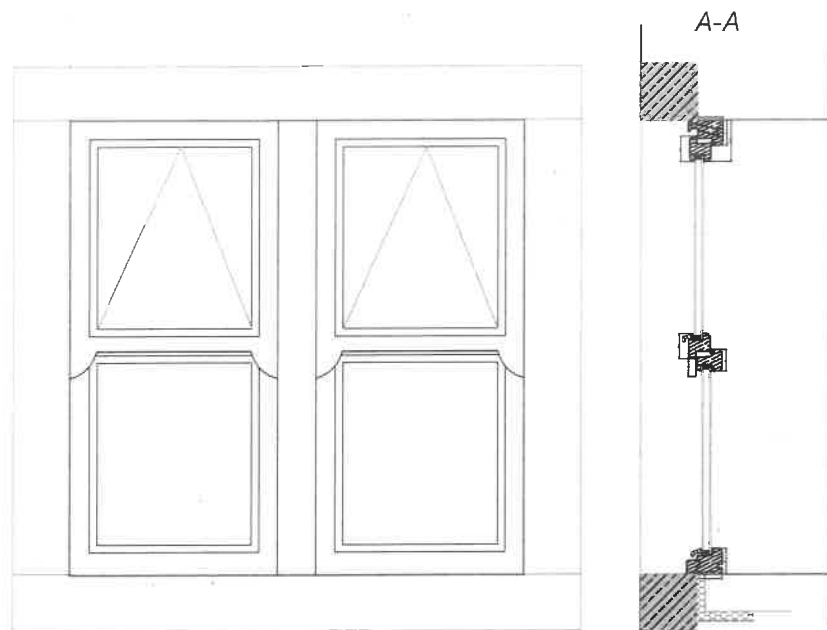

WG02

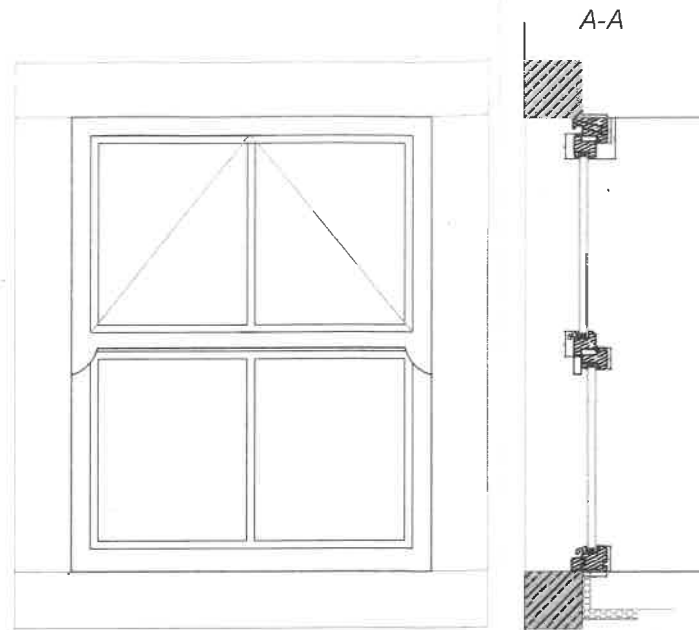

WG01

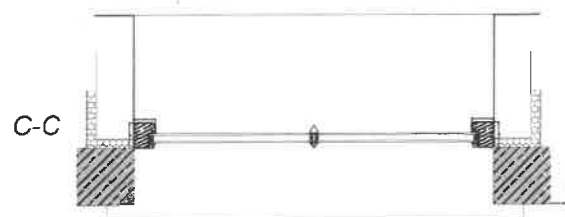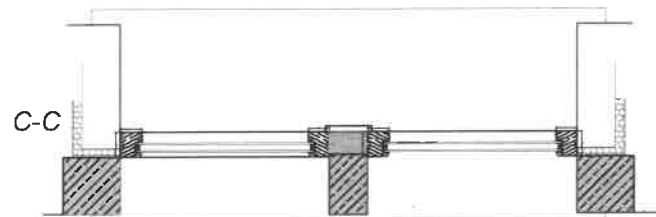

MOCK SASH
SECTION and ELEVATION


320240250P

Client
Mr Gregg Bolton


Job Title
Proposed Window Details- Garage and House
The Laithe
Stocks Lane
Middop
Gisburn
BB7 4JH

Drawing title
Proposed Window and Roof light Details

Scale 1:20 @ A3	Date March 2024	Drawn LKR
--------------------	--------------------	--------------

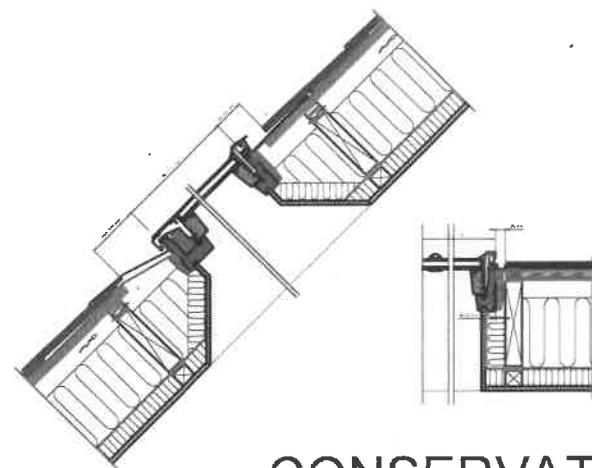

CONSERVATION
ROOFLIGHT SECTION

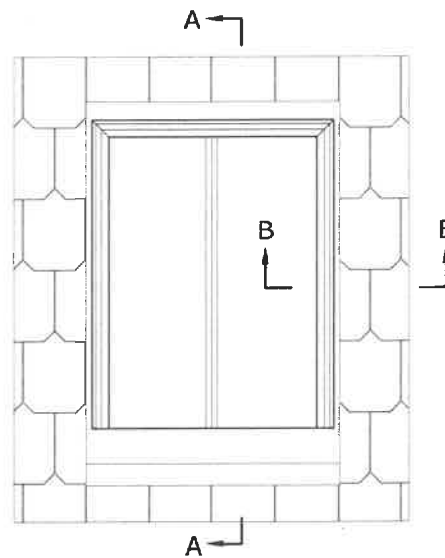

CONSERVATION
ROOFLIGHT ELEVATION

spa
SUNDERLAND PEACOCK ARCHITECTS

SUNDERLAND PEACOCK & ASSOCIATES LTD.
HAZELWELL, PINNIG ROAD, CLITHEROE,
LANCASHIRE, BB7 2AD
T: 01204 423118 F: 01204 481528
E: info@sunderlandpeacock.com
www.sunderlandpeacock.com

6855 - 11