


NORTH

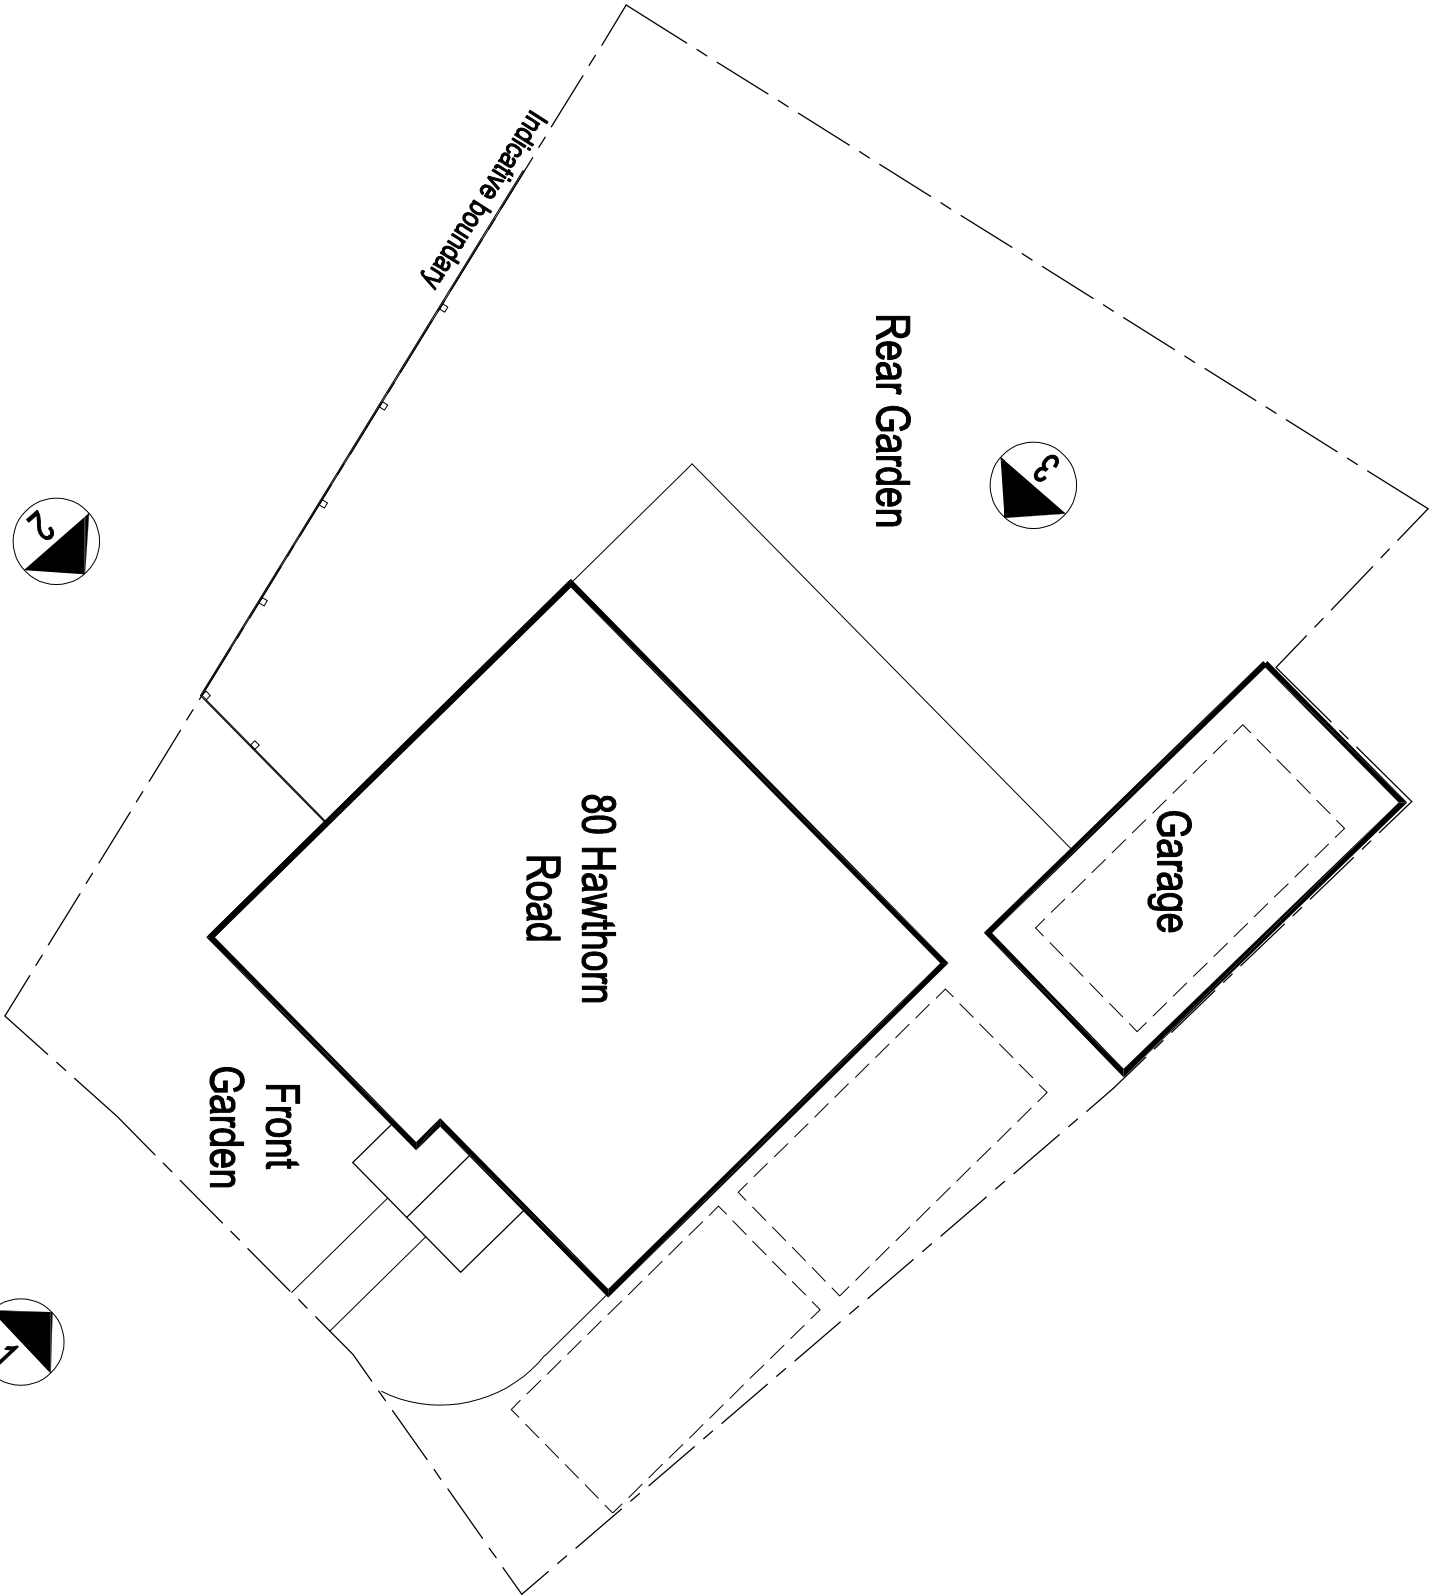

© 2024 QW+Q architects. All rights reserved. This drawing is to be used in conjunction with all other project associated drawings and information. Do not scale from this drawing. All dimensions and measurements are to be taken from the project information. The drawing is copyright and the property of QW+Q architects. All

QW+Q architects Private Residential Housing Commercial Conservation Domestic Tel: 01254 483648 Email: info@qw-architects.com Web: www.qw-architects.com The Annex Lowerfold Farm Oswoldtwistle B854GA Architects Registration Board		Client MR_ & MRS_CONEY		Scale 1:125		Sheet Size A3		Job Number 24-001		Drawn By AW		Checked AW	
Project 80_HAWTHORN_ROAD BARROW		Drawing Title EXISTING_SITE_BLOCK PLAN		Drawing Status PLANNING		Drawing Number PL/02		Revision -		First Issue JAN_2024			