 
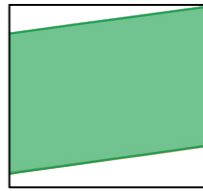
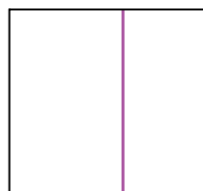
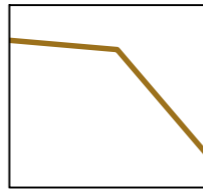

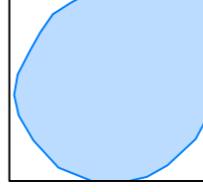


IMPORTANT NOTES

DO NOT SCALE FROM THIS PLAN

THESE ELEVATIONS ARE DRAFTED TO ALLOW THE PLANNING AUTHORITY TO MAKE A DECISION ON THE PROPOSED DEVELOPMENT AND FOR NO OTHER PURPOSE. THESE ELEVATIONS ARE NOT BUILDING REGULATION COMPLIANT AND SHOULD NOT BE RELIED UPON AS SUCH. THE DECISION NOTICE (WHEN AVAILABLE) SHALL PROVIDE THE EXACT DIMENSIONS OF THE PROPOSED BUILDING AND SHOULD BE RELIED UPON. THESE PLANS SHOULD NOT BE USED AS DEFINITIVE AND ANY MEASUREMENTS SHOULD BE TAKEN AND CHECKED FROM THE PROPOSED SITE.



-  Denotes proposed new tree planting area
-  Denotes proposed new hedge planting area
-  Denotes position of existing post sheep netting fencing new hedge planting area
-  Denotes position of existing 1.7m timber fencing new hedge planting area
-  Denotes position of existing well established hedgerow which is to be retained
-  Denotes position of existing pond which is to be retained

Native Hedgerow

Species	Form	Transplanted	Height/Spread (cm)	Root condition	Root percentage	Total
Hazel	Whip	1+1	50-120	BR	5%	13
Dogwood	Whip	1+1	50-120	BR	5%	13
Hawthorn	Whip	1+1	50-120	BR	60%	150
Holly	Whip	1+1	50-120	BR	5%	13
Crab apple	Whip	1+1	50-120	BR	5%	13
Black thorn	Whip	1+1	50-120	BR	10%	25
Rowan	Whip	1+1	50-120	BR	5%	13
Gelder rose	Whip	1+1	50-120	BR	5%	13


Tree Planting

Species	Form	Transplanted	Height/Spread (cm)	Root condition	Total
Oak	Sapling	Half standard	100-200	Potted/cell grown	50
Field maple	Sapling	Half standard	100	Potted/cell grown	75
Scotch pine	Whip	Half standard	50-100	Potted/cell grown	150
Alder	Sapling	Half standard	200-300	Potted/cell grown	50
Holly	Sapling	Half standard	100	Potted/cell grown	50
Rowan	Sapling	Half standard	100-200	Potted/cell grown	100
Birch	Sapling	Half standard	100-200	Potted/cell grown	100
Hawthorn	Sapling	Half standard	100-200	Potted/cell grown	50
Crab apple	Sapling	Half standard	100-200	Potted/cell grown	50
Spruce	Whip	Half standard	50-100	Potted/cell grown	150
Sycamore	Sapling	Half standard	100-200	Potted/cell grown	200



Picture of 1.7m Fencing

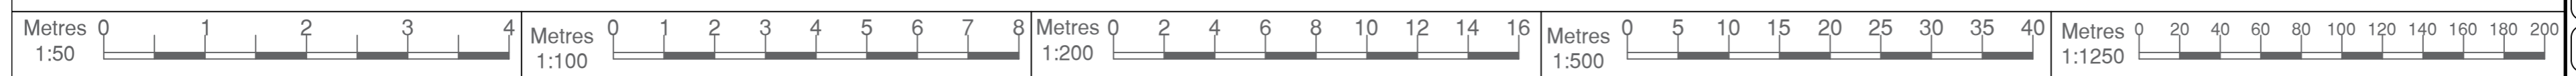Landscaping Plan
Scale (1:500)



Revision	Date



MACMARSHALLS
LANDSCAPE ARCHITECTS & PLANNING CONSULTANTS

MacMarshalls Ltd,
Hamill House,
112-116 Chorley New Road,
Bolton, BL1 4DH

info@macmarshalls.co.uk
Tel: 01204 565660
www.macmarshalls.co.uk

Drawing Title: **Retrospective Plans for Camping Lodge**

Site Location: **Burnhouse Farm, Back Lane, Slaidburn, BB7 3EE**

Drawing Status: **Landscaping Plan**

Date: **26/03/2024** Drawn by: **JHolden**

Scale: **1:500 @ A2** Ref: **C193-5 - 001** Revision: **-**

Client: **Mr S. Hartley**